




South Elevation

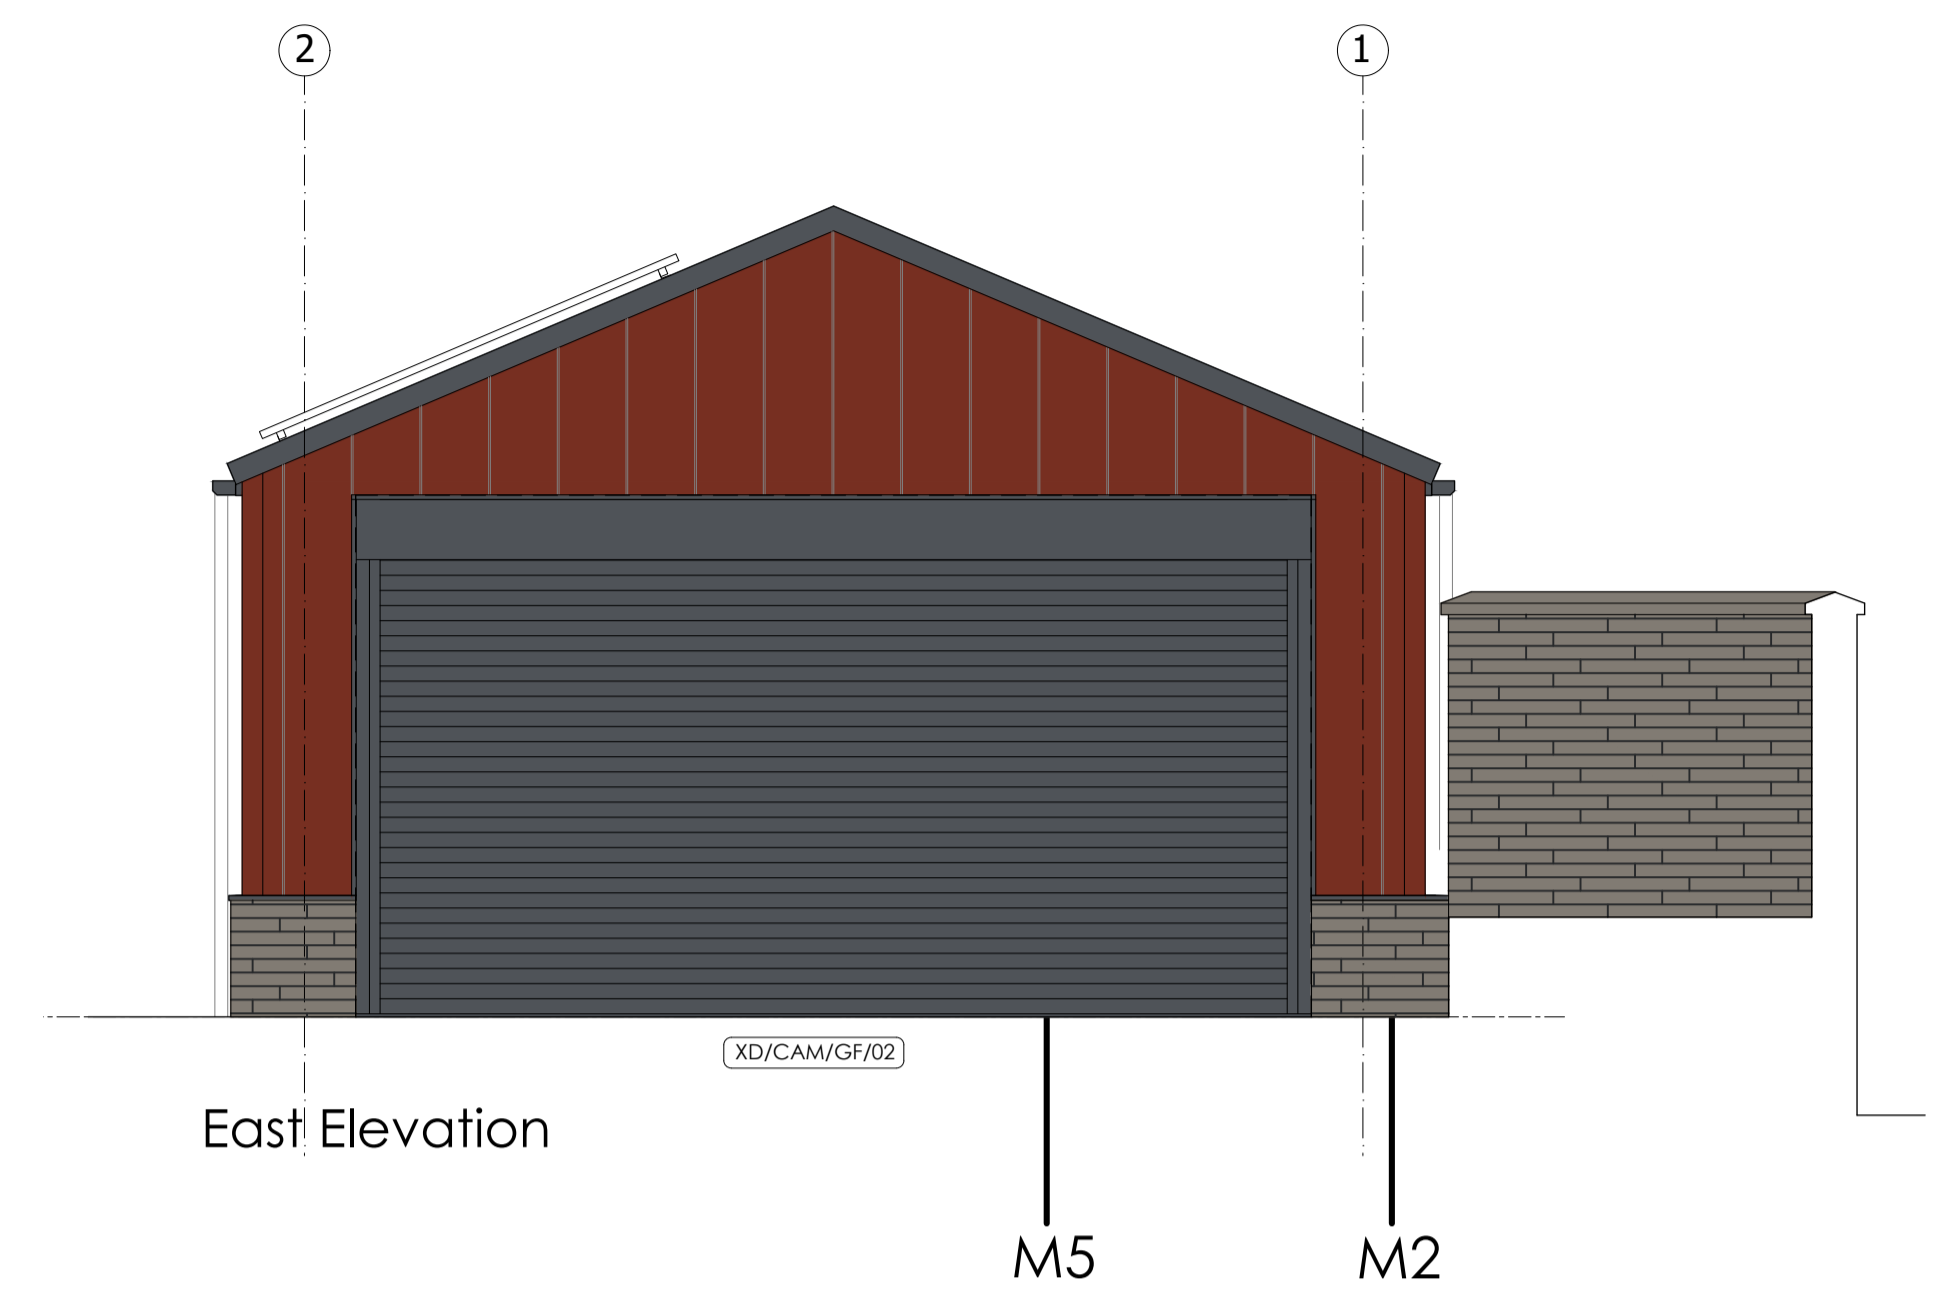

East Elevation

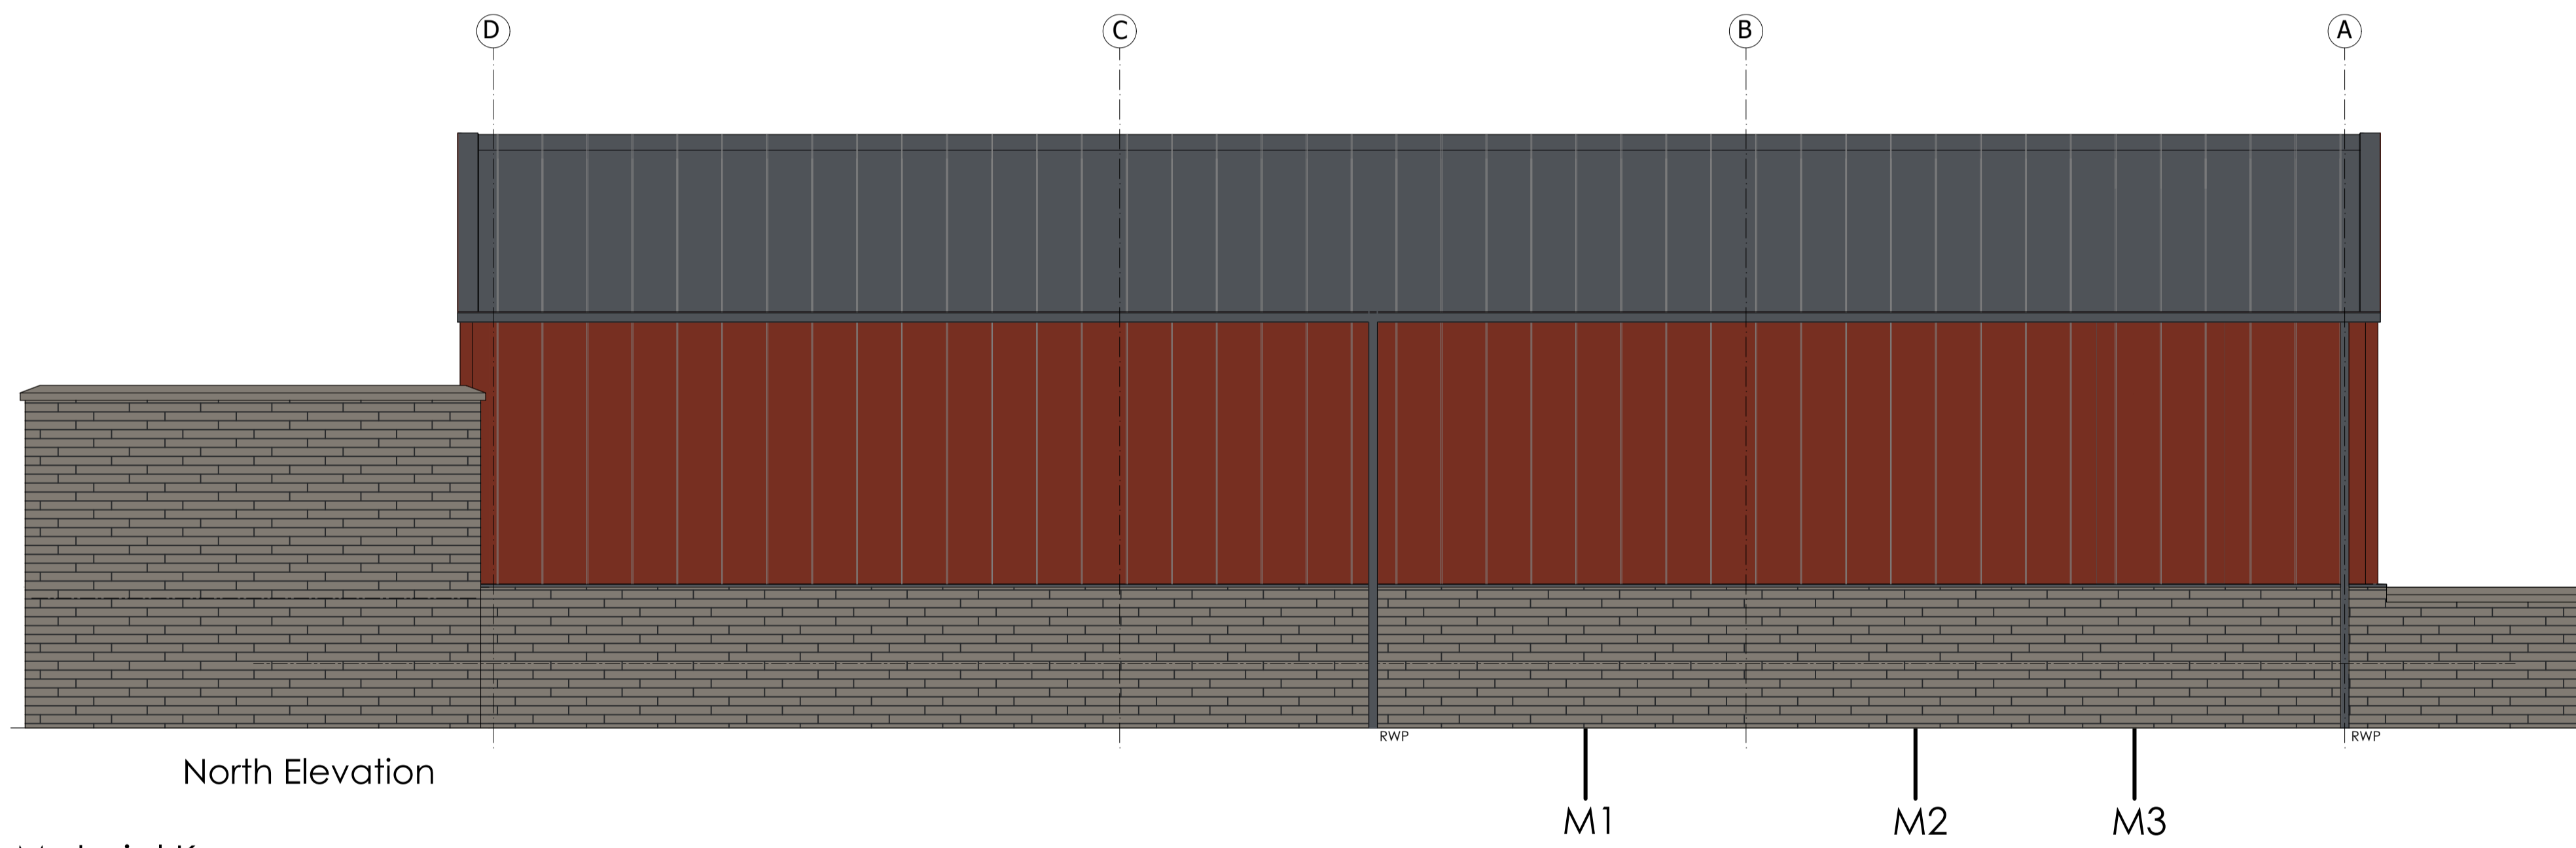

North Elevation

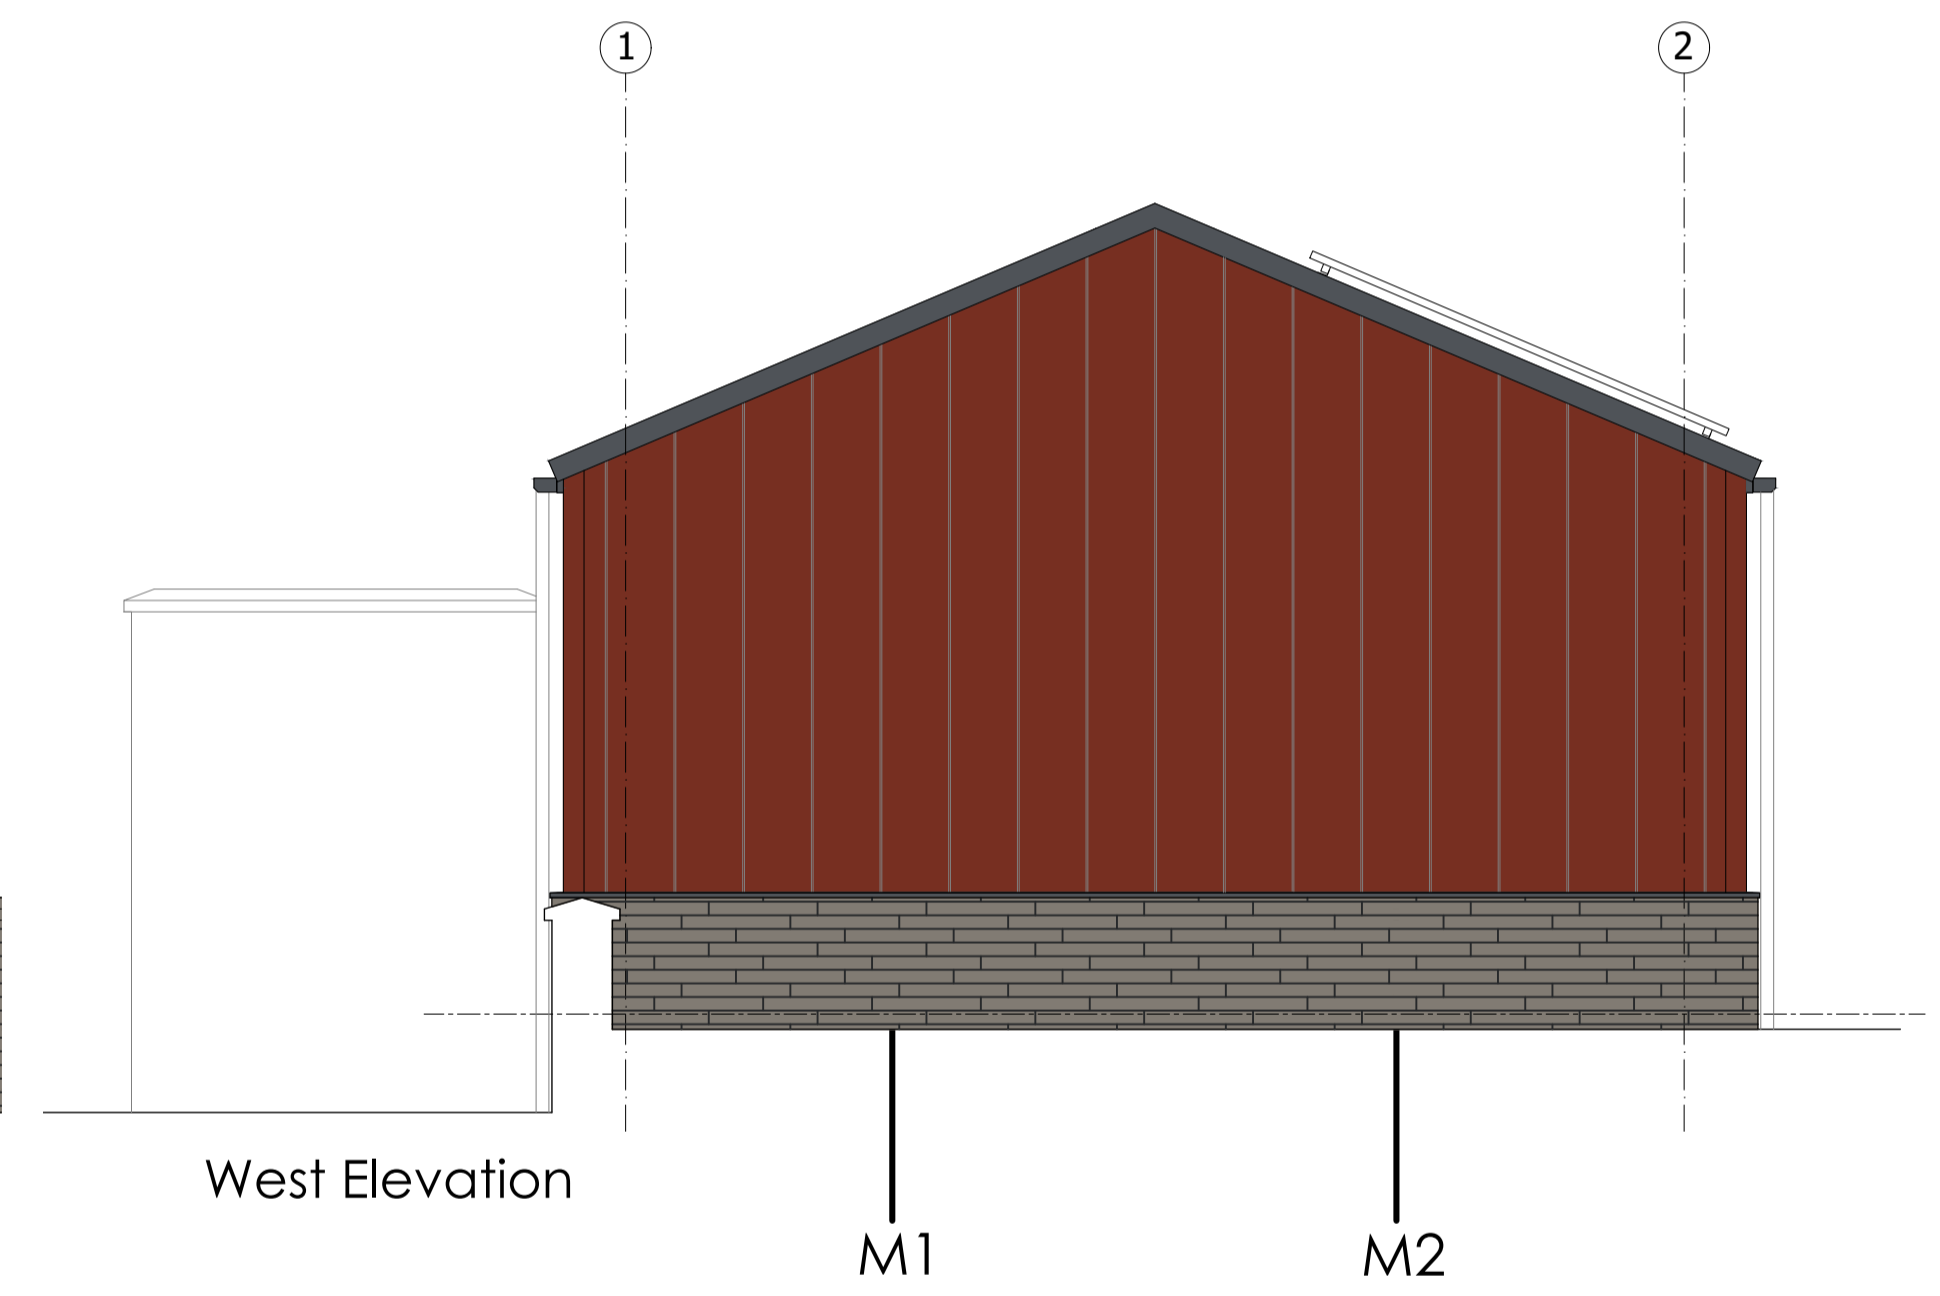

West Elevation

Material Key

- M1 Solid stone walling (re-use of stone from now demolished Pont-y-Cleifion boundary wall)
- M2 Standing seam sheet metal cladding, colour: Terracotta
- M3 Standing seam sheet metal roofing, colour: Anthracite
- M4 Dark grey steel door
- M5 Dark grey roller shutter door
- M6 Dark grey ppc aluminium rainwater pipes and gutters

This drawing is copyright. All rights reserved in Chapter IV of the Copyright, Design and Patents Act 1988 have generally been assigned. All alterations to be checked on the 'Check' table. Any discrepancy between this drawing and other information to be reported to GFA, the drawing shall prevail.

Client
Wales & West Housing Association

Drawing No
20041 /-GFA-CA-ZZ-DR-A-12702

Rev Drawn Date Scale
04 RD 01/04/2022 1:50 @A1