


N

Disclaimer


1. Do not scale. Use figured dimensions only. When a scale bar is provided it is for use by the local planning authority solely for the purposes of the planning application to which it relates.
2. Report all drawing errors, omissions and discrepancies to the Architect.
3. All dimensions are to be checked on site by the contractor and such dimensions shall be the contractor's responsibility.
4. This drawing must only be used for the purpose for which it is supplied and its contents must not be reproduced for any purpose without written permission.
5. No areas indicated, or areas calculated from this drawing should be used for valuation purposes or as the basis for development contracts.

© All copyrights Coffey Architects.


Revision	REV	DATE	DESCRIPTION
	P03	25/03/2024	PAC

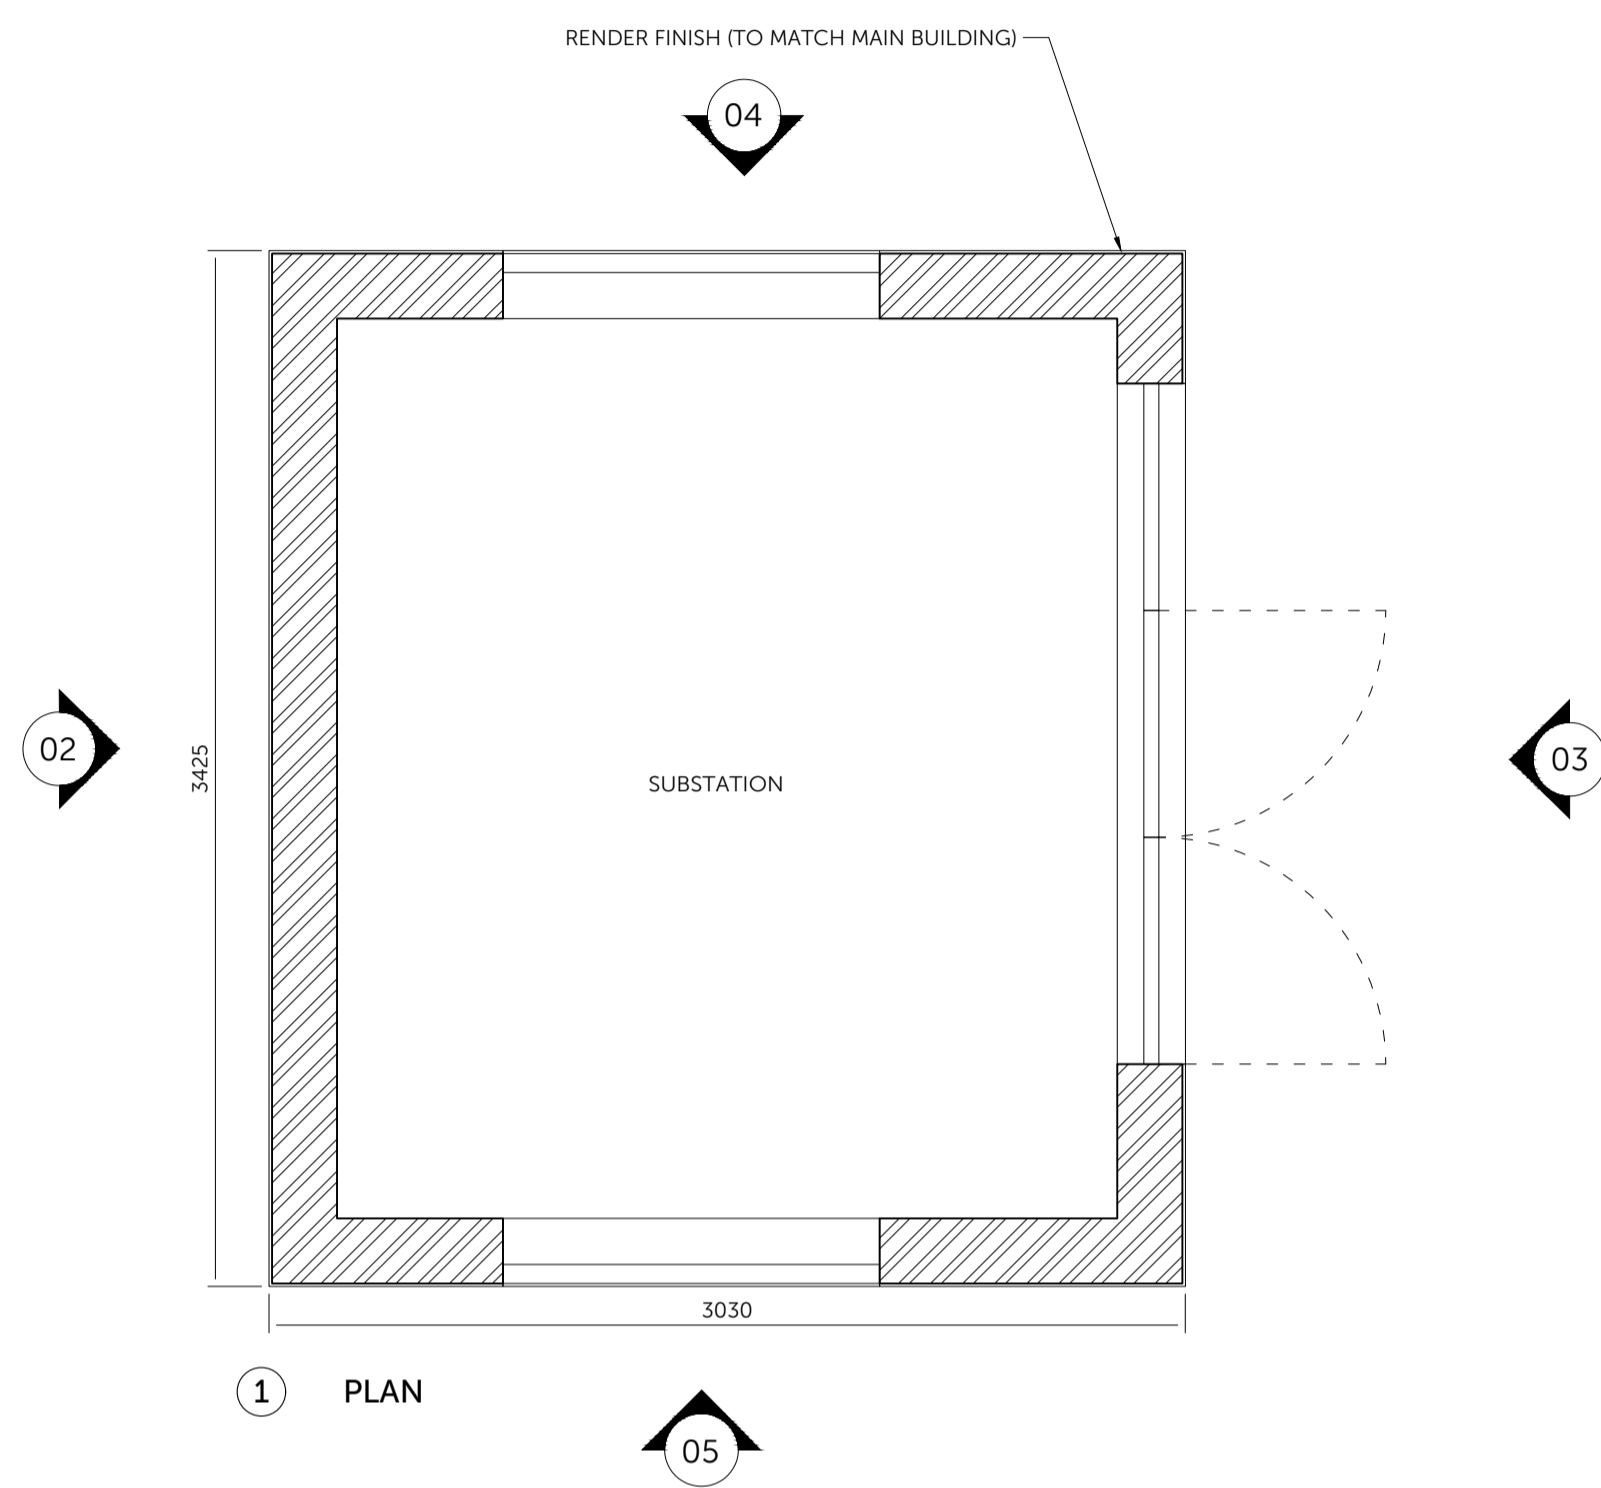


1 PLAN

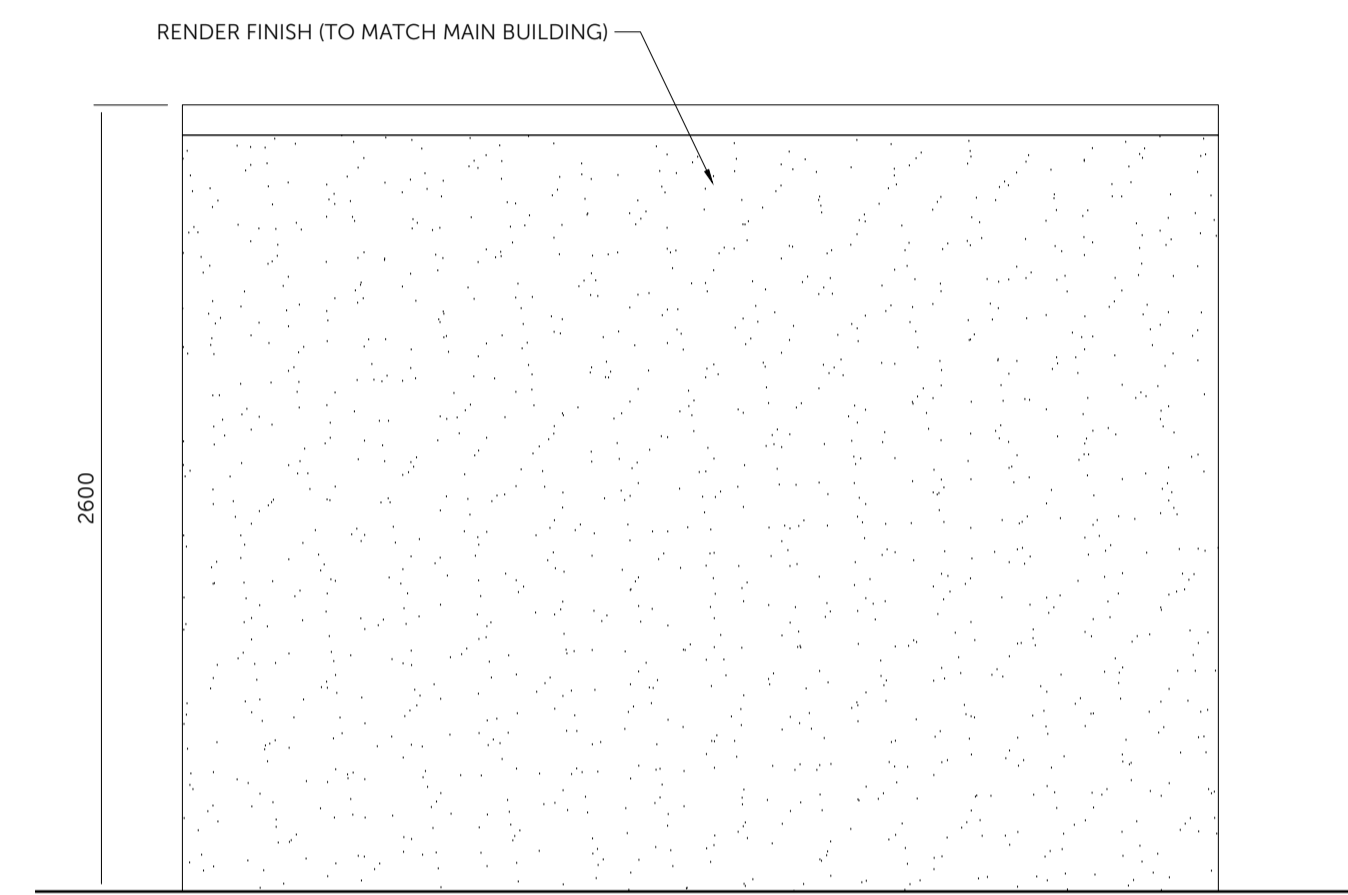


2 WEST ELEVATION

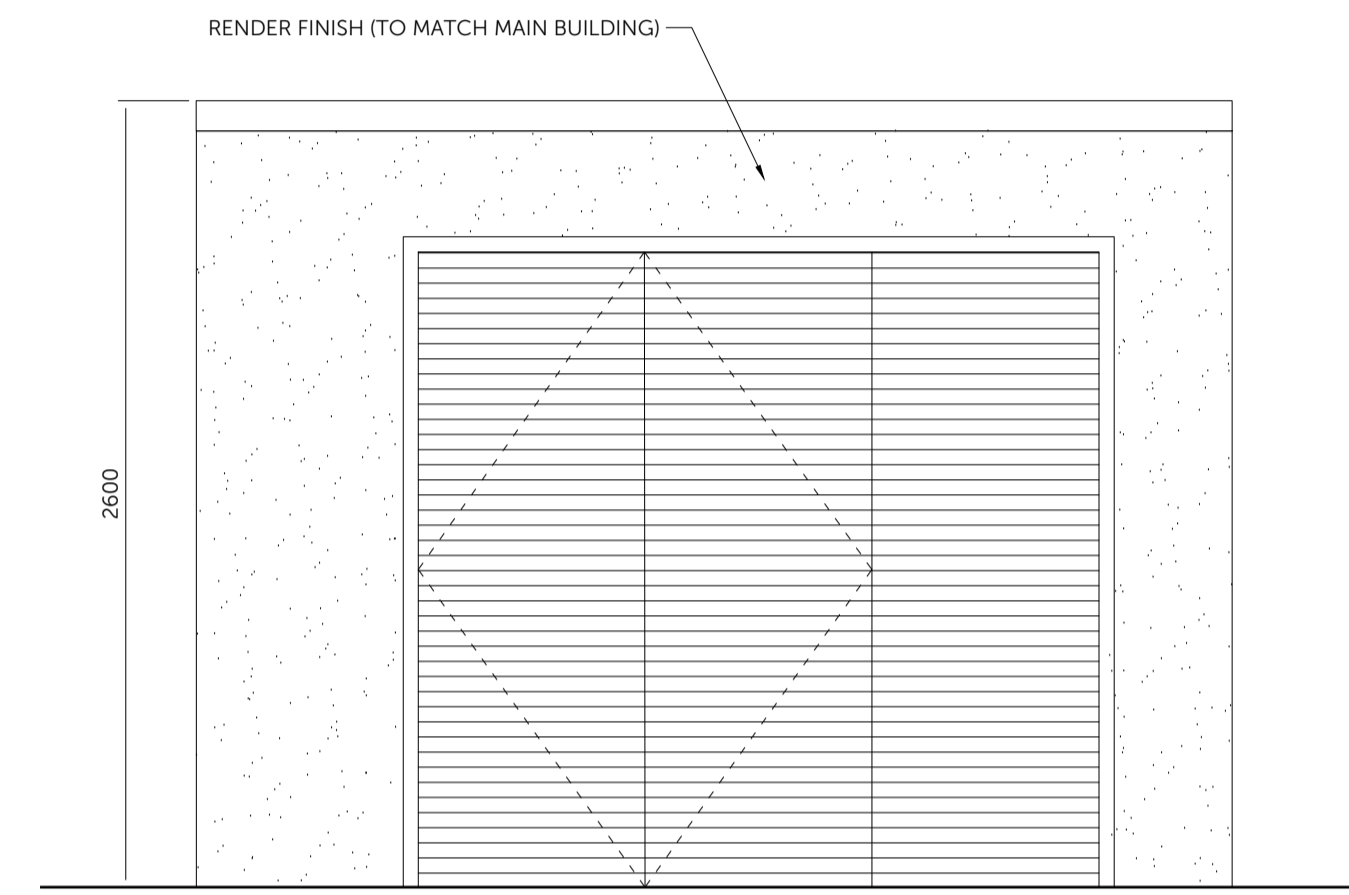


3 EAST ELEVATION

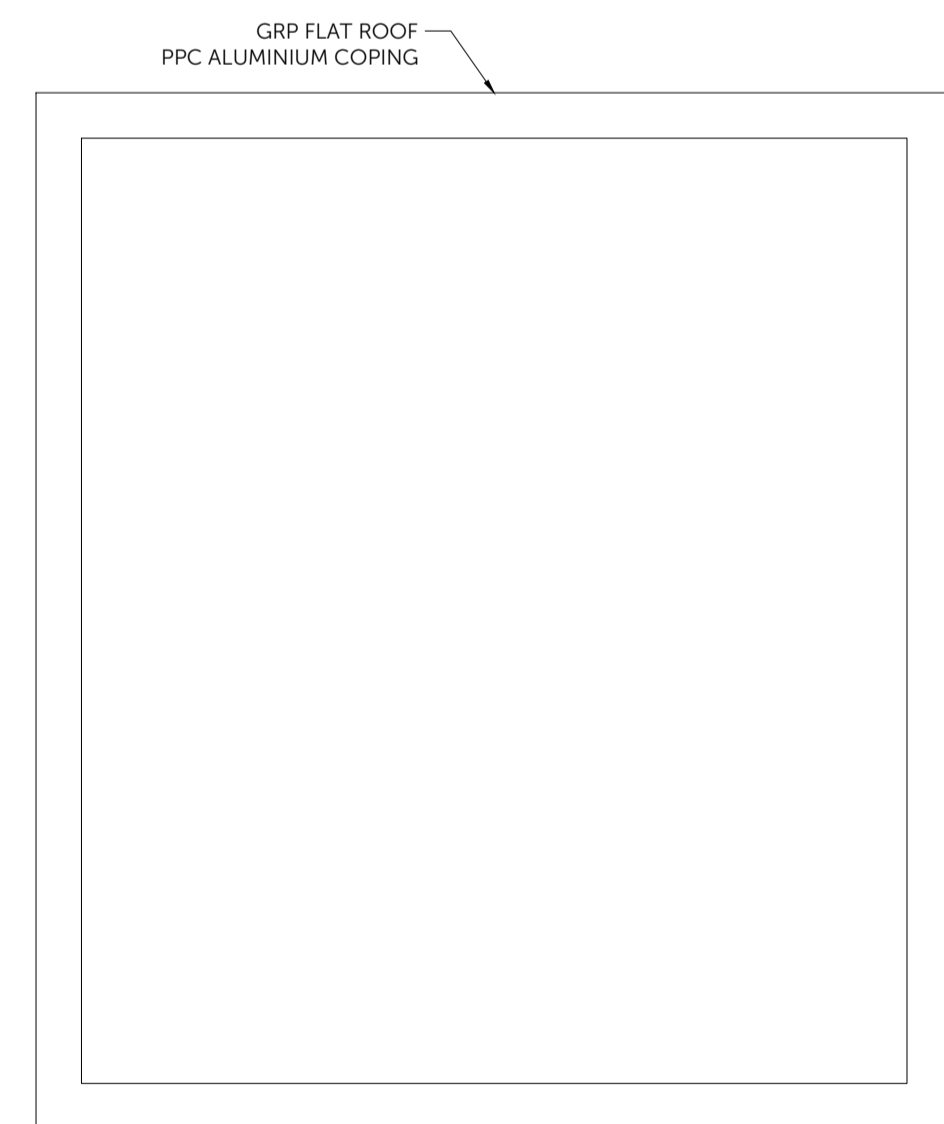

1 ROOF PLAN

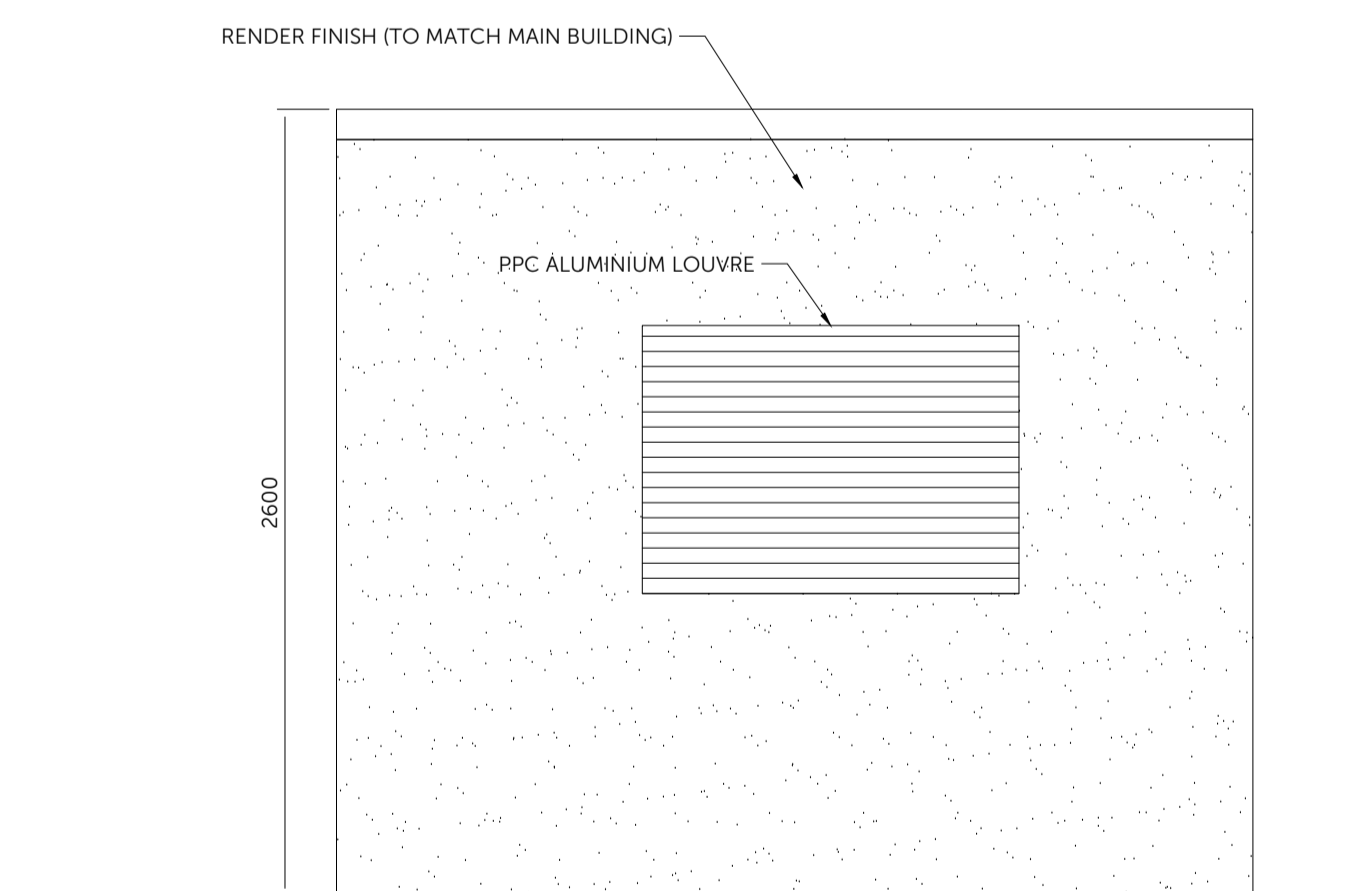

4 NORTH ELEVATION

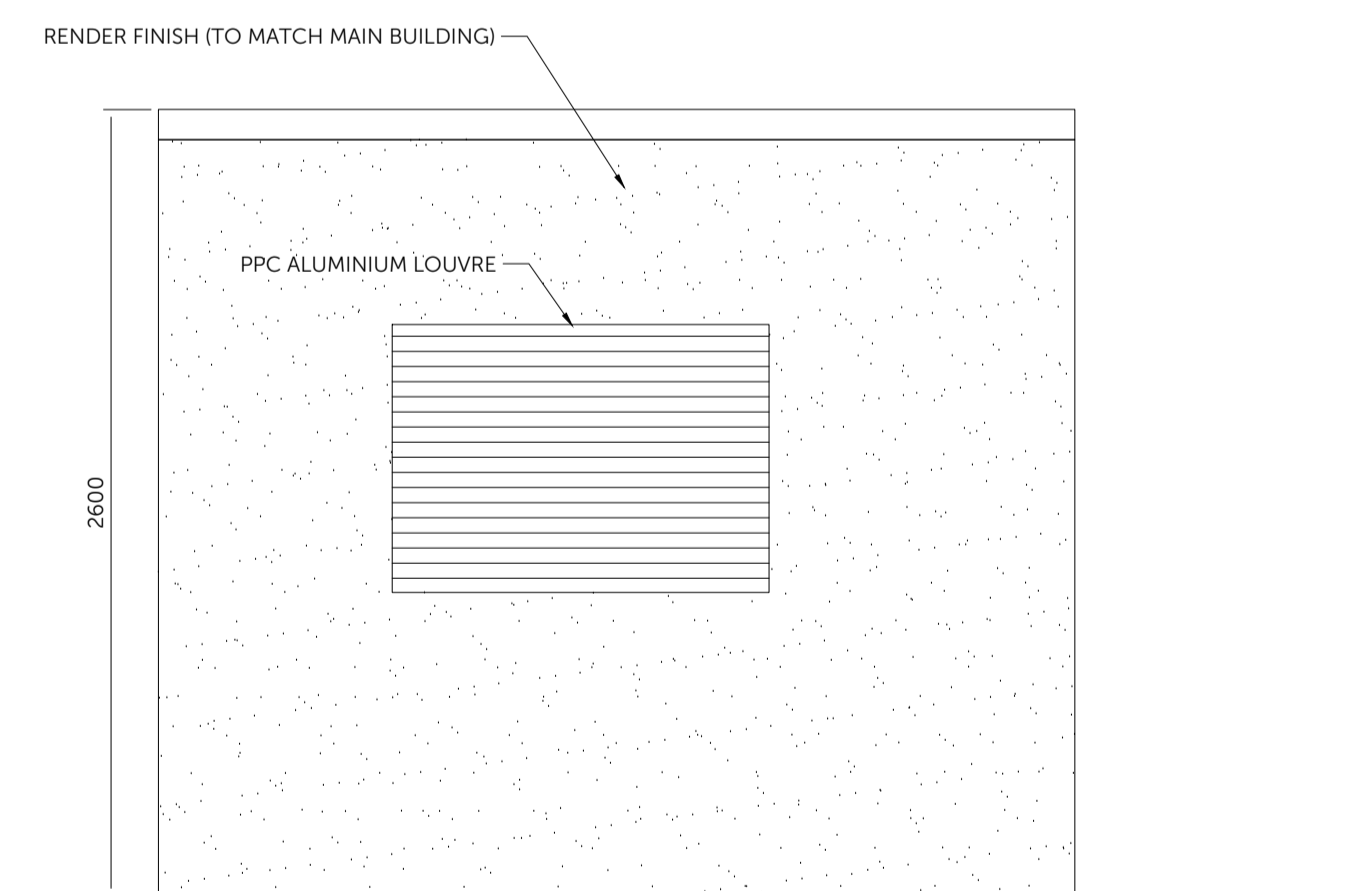

5 SOUTH ELEVATION

**COFFEY / ARCHITECTS**

104-110 Goswell Road, London, EC1V 7DH / +44 (0)20 7549 2141  
www.coffeyarchitects.com

Project Name	Project No.
CEFN ISAF	1187

Drawing Name
PROPOSED SUBSTATION

Status
PLANNING

Drawn	Checked	Scale	Sheet
TL	LM	1:25	A1

Code	Origin	Vol.	Lvl.	Typ.	Bl.	Identifier	Revision
CEF-CoA-		00-00-DP-A-	(04)116				P03