



Ground Floor Plan

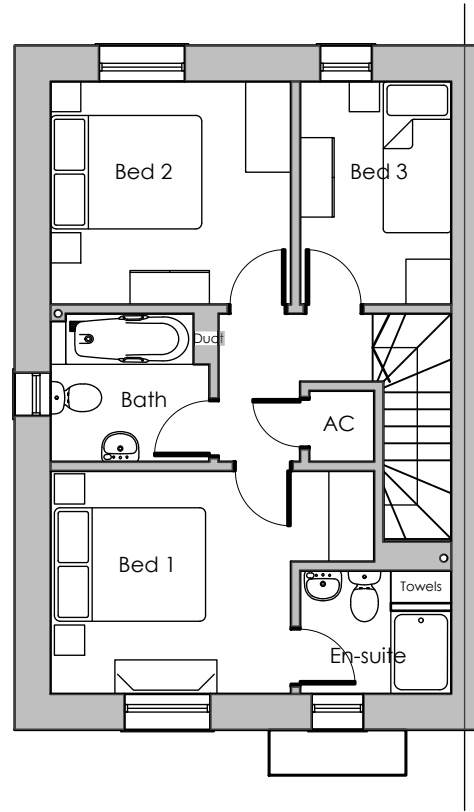

First Floor Plan

 


AREA SCHEDULE

Measured GIA: 85.86 m² (924 sq ft)

A4
Original sheet size

Note: This Drawing is copyright, its use or reproduction is subject to permission from Spring Design Consultancy Limited. All rights are reserved until invoices are paid in full. Contact SDC regarding terms & conditions. Check printed scale, responsibility is not accepted for reproduction of digital media or measuring from this document. Only figured dimensions to be used for construction. No responsibility will be taken for any design used for construction prior to receipt of relevant approvals. Report doubts/discrepancies to project Architect.

Rev	Date	By	CHK	Description
A	06.09.23	CC		Scale bar added

Client: ASD Build Limited		Project: Moss Place, Abernant		Drawing Title: GF & FF Plans HT C		 Unit 2 Chapel Barns Merthyr Mawr Bridgend CF32 0LS t: 01656 656267 e:mail@spring-consultancy.co.uk		
Drawing Status: CONCEPT DESIGN	Date: 19-04-23	Drawn By: BG	Director: cw	Scale: 1:100 @ A4	Job No: 2696			Opt: (02)