



AREA SCHEDULE


Measured GIA: 117 m² (1259 sq ft)

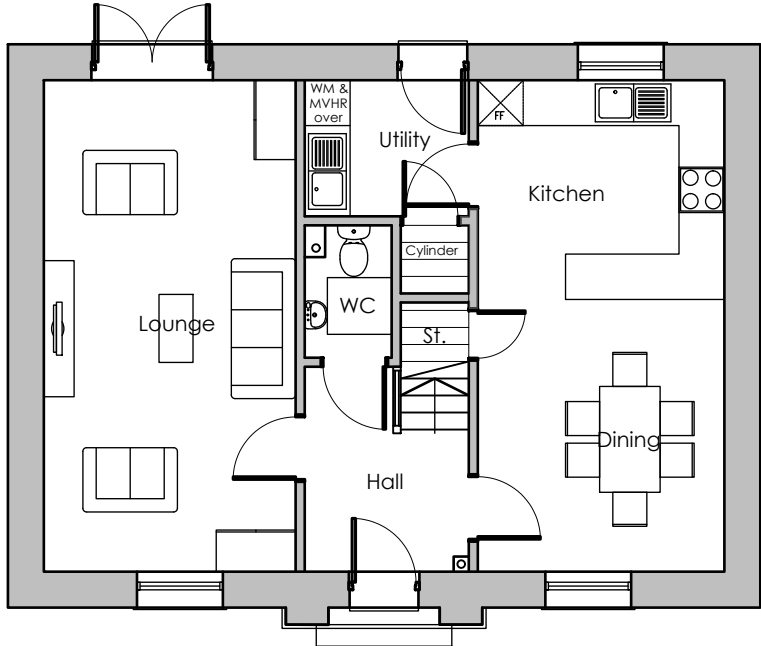

Ground Floor Plan

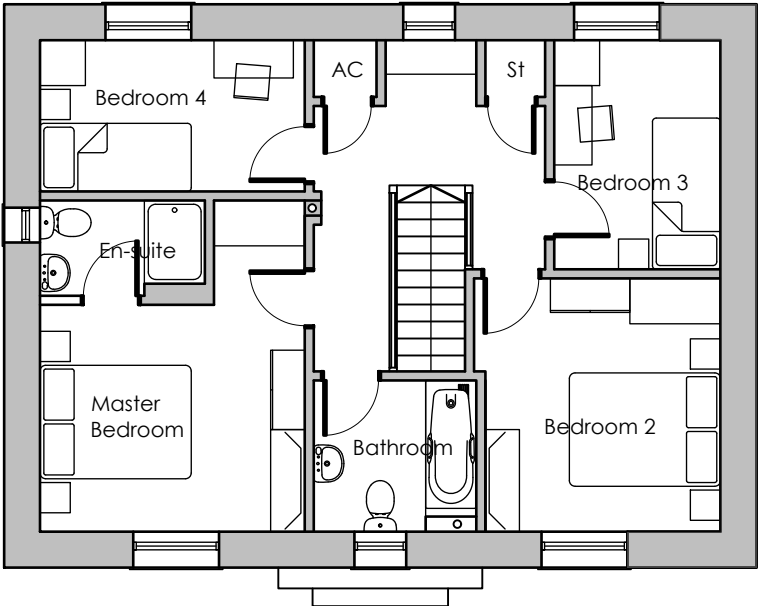

First Floor Plan

 

A4
Original sheet size

Note: This Drawing is copyright, its use or reproduction is subject to permission from Spring Design Consultancy Limited. All rights are reserved until invoices are paid in full. Contact SDC regarding terms & conditions. Check printed scale, responsibility is not accepted for reproduction of digital media or measuring from this document. Only figured dimensions to be used for construction. No responsibility will be taken for any design used for construction prior to receipt of relevant approvals. Report doubts/discrepancies to project Architect.

Client: ASD Build Limited		Project: Moss Place, Abernant		Drawing Title: GF & FF Plans HT G		Unit 2 Chapel Barns Merthyr Mawr Bridgend CF32 0LS	
Drawing Status: CONCEPT DESIGN	Date: 19-04-23	Drawn By: BG	Director: CW	Scale: 1:100 @ A4	Job No: 2696	Opt. Drawing No. (02) 200	Rev. A t: 01656 656267 e: mail@spring-consultancy.co.uk

