


Proposed Plan Ground Floor
1 : 50



Proposed First Floor Plan
1 : 50

Area Schedule (GIA)					
Home Designation	Home Type	GIA	WDQR GIA	General Storage	WDQR Storage
2B4P	2 Storey House	82.96 m ²	83.00 m ²	3.96 m ²	2.50 m ²

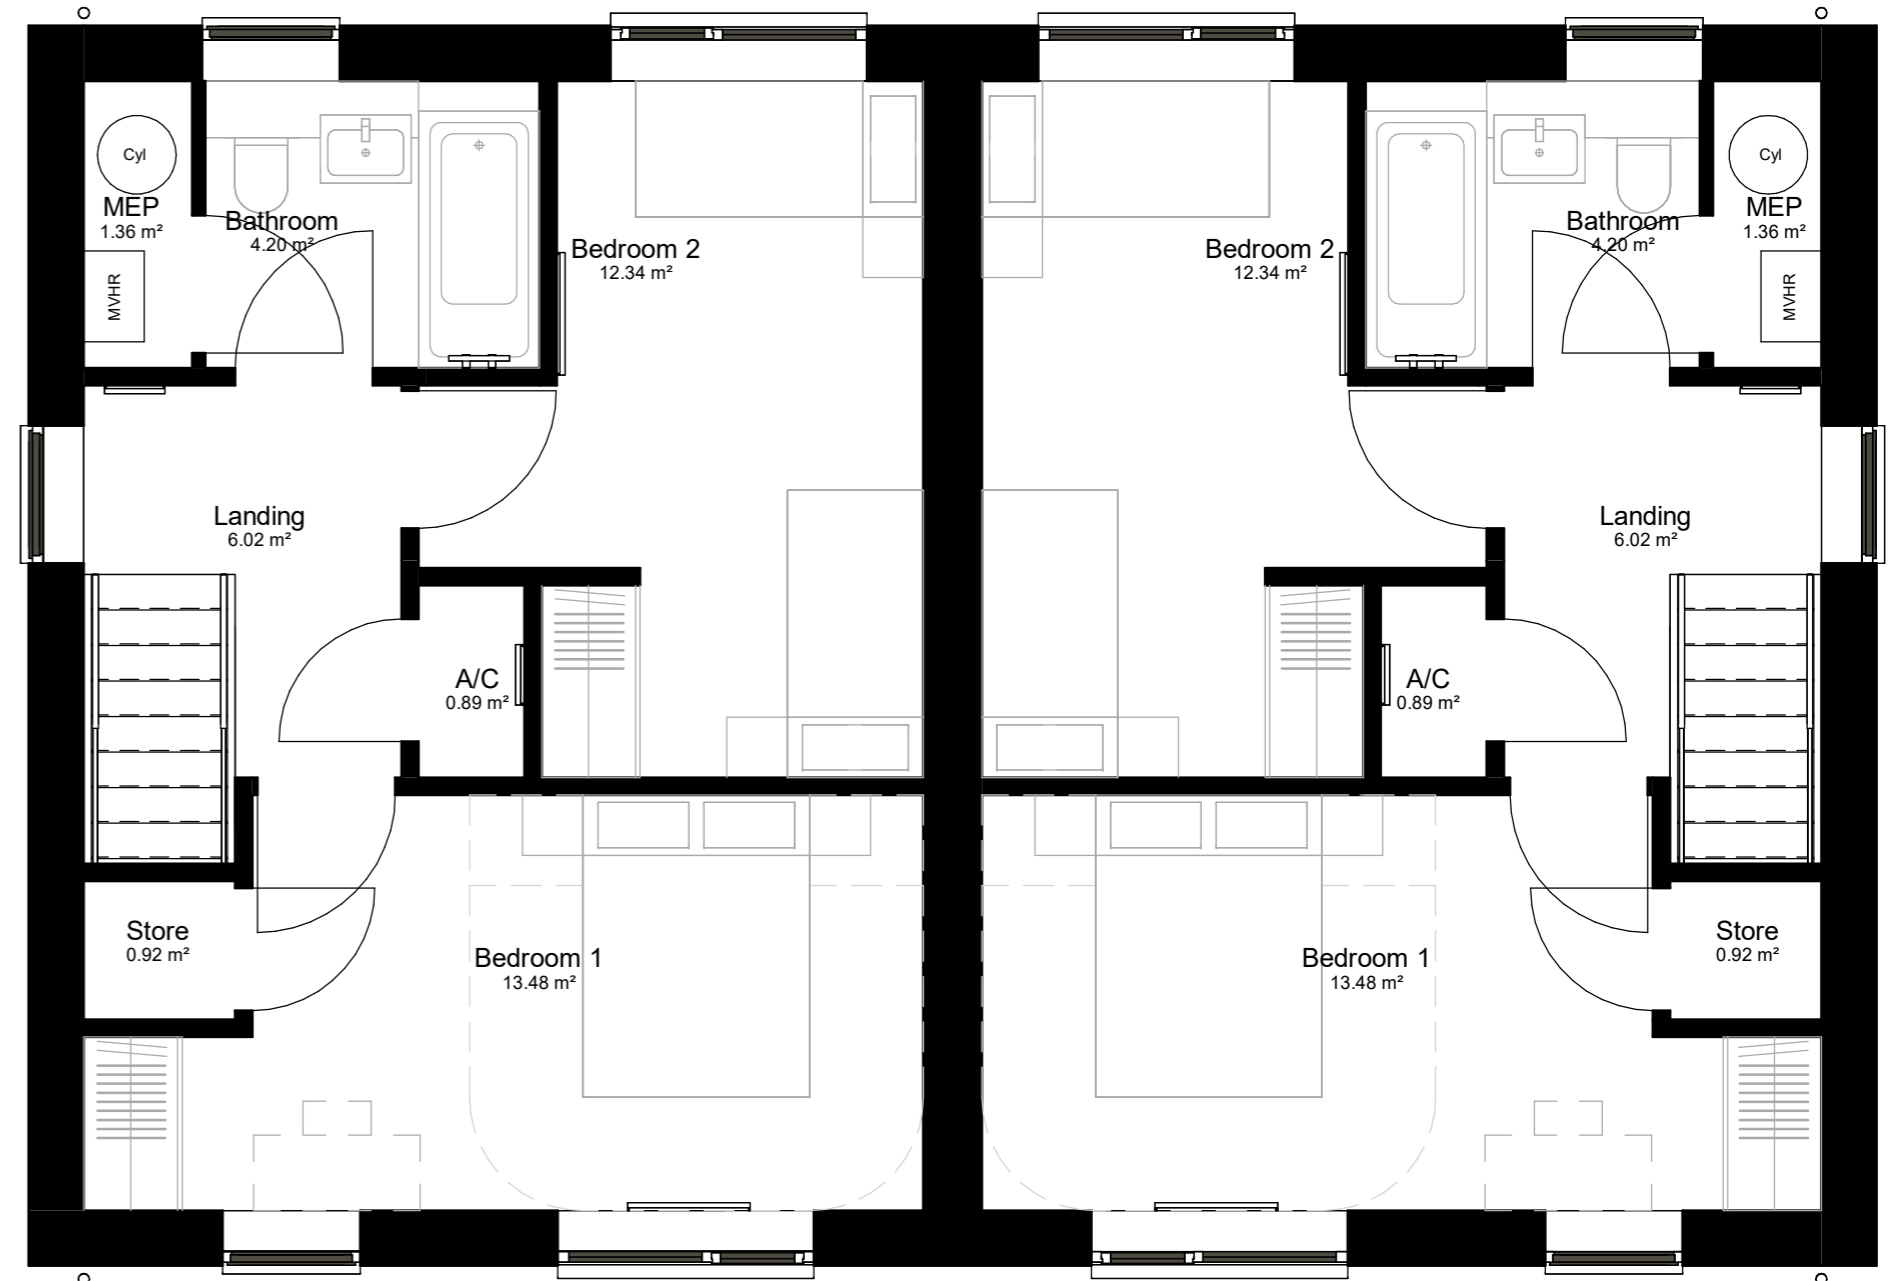

PROJECT
Llanrhaeadr-ym-Mochnant
SHEET
2B4P Layouts

No.	Description	Date
P01	Planning Issue	06.10.23

Client
Housing Development Team PCC
Drawn by
JHT

Scale (@ A2)
1 : 50
Issue Date
06.10.23

Drawing number
23011-POW-ZZ-00-DR-A-0304
REV
P01