



N

Disclaimer

1. Do not scale. Use figured dimensions only. When a scale bar is provided it is for use by the local planning authority solely for the purposes of the planning application to which it relates.
2. Report all drawing errors, omissions and discrepancies to the Architect.
3. All dimensions are to be checked on site by the contractor and such dimensions shall be the contractor's responsibility.
4. This drawing must only be used for the purpose for which it is supplied and its contents must not be reproduced for any purpose without written permission.
5. No areas indicated, or areas calculated from this drawing should be used for valuation purposes or as the basis for development contracts.


© All copyrights Corley Architects.

Revision	DATE	DESCRIPTION
REV	21/11/2023	INFORMATION
P02	13/02/2024	INFORMATION
P03	25/03/2024	PAC

LEGEND

- +211.80 Existing Level
- +208.50 Proposed Level
- A Airing Cupboard 0.8x0.6m
- St. Storage
1.5sqm 1B2P
2.0sqm 2B3P

WERN ROAD

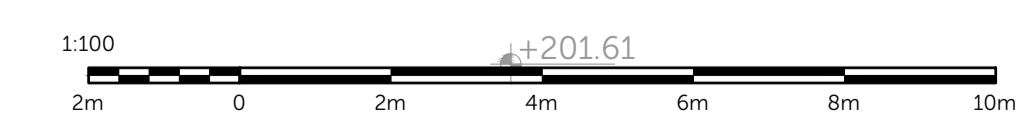

COFFEY / ARCHITECTS

104-110 Goswell Road, London, EC1V 7DH / +44 (0)20 7549 2141
www.coffeyarchitects.com

Project Name CEFN ISAF		Project No. 1187	
Drawing Name LOWER GROUND FLOOR PLAN			
Status PLANNING			
Drawn TL	Checked LM	Scale 1:100	Sheet A1
Code CEF-CoA-	Vol 00-00-DP-A-	Rev 20/200	Revision P03