



Disclaimer

- 1. Do not scale. Use figured dimensions only. When a scale bar is provided it is for use by the local planning authority solely for the purposes of the planning application to which it relates.
- 2. Report all drawing errors, omissions and discrepancies to the Architect.
- 3. All dimensions are to be checked on site by the contractor and such dimensions shall be the contractor's responsibility.
- 4. This drawing must only be used for the purpose for which it is supplied and its contents must not be reproduced for any purpose without written permission.
- 5. No areas indicated, or areas calculated from this drawing should be used for valuation purposes or as the basis for development contracts.



© All copyrights Corley Architects.

Revision	DATE	DESCRIPTION
REV	21/11/2023	INFORMATION
P01	13/02/2024	INFORMATION
P02	25/03/2024	PAC

LEGEND

- A Airing Cupboard 0.8x0.6m
- St. Storage
1.5sqm 1B2P
2.0sqm 2B3P

WERN ROAD

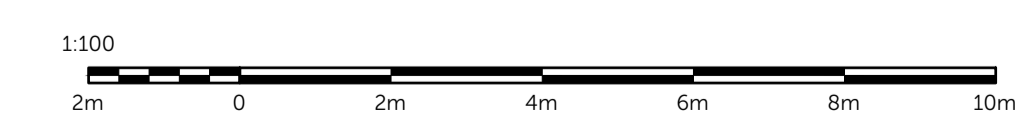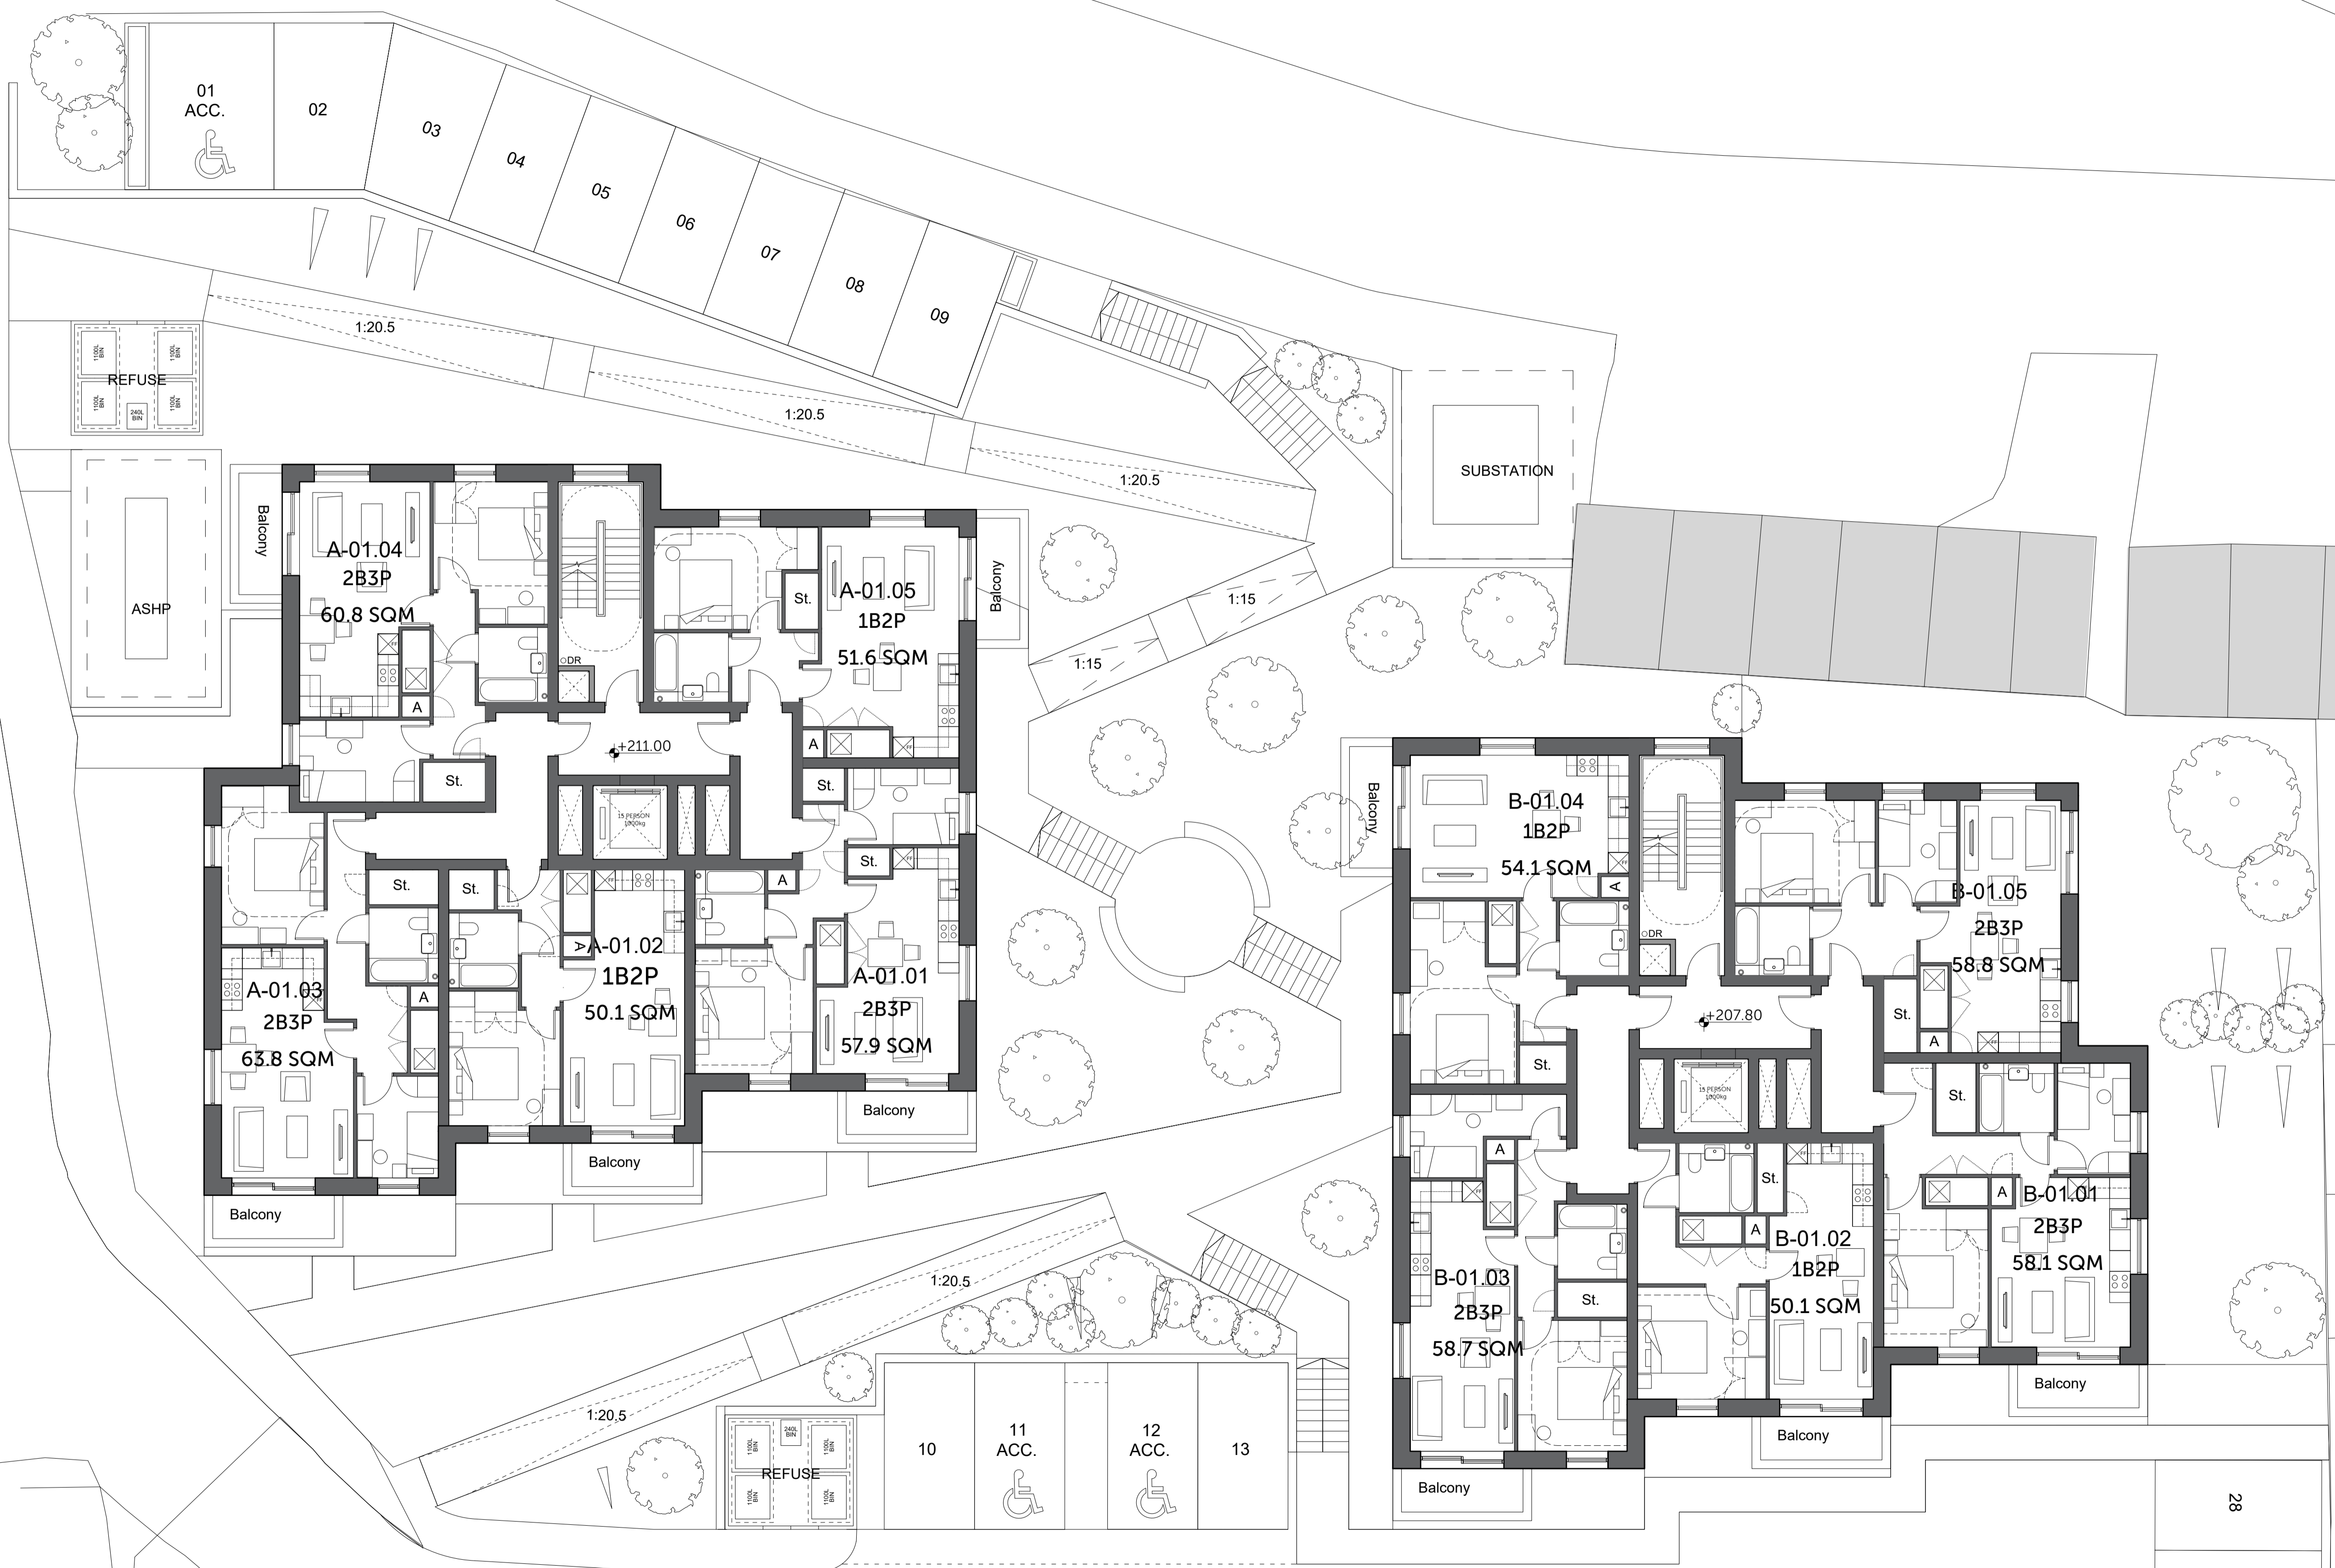

COFFEY / ARCHITECTS

104-110 Goswell Road, London, EC1V 7DH / +44 (0)20 7549 2141
www.coffeyarchitects.com

Project Name CEFN ISAF		Project No. 1187	
Drawing Name FIRST FLOOR PLAN			
Status PLANNING			
Drawn TL	Checked LM	Scale 1:100	Sheet A1
Code Origin CEF-CoA-	Vol 00-00-DP-A-	Typ (20)202	Revision P03