


WERN ROAD


 


Disclaimer

- 1. Do not scale. Use figured dimensions only. When a scale bar is provided it is for use by the local planning authority solely for the purposes of the planning application to which it relates.
- 2. Report all drawing errors, omissions and discrepancies to the Architect.
- 3. All dimensions are to be checked on site by the contractor and such dimensions shall be the contractor's responsibility.
- 4. This drawing must only be used for the purpose for which it is supplied and its contents must not be reproduced for any purpose without written permission.
- 5. No areas indicated, or areas calculated from this drawing should be used for valuation purposes or as the basis for development contracts.

© All copyrights Corfe Architects.

Revision	DATE	DESCRIPTION
REV		
P01	21/11/2023	INFORMATION
P02	13/02/2024	INFORMATION
P03	25/03/2024	PAC

 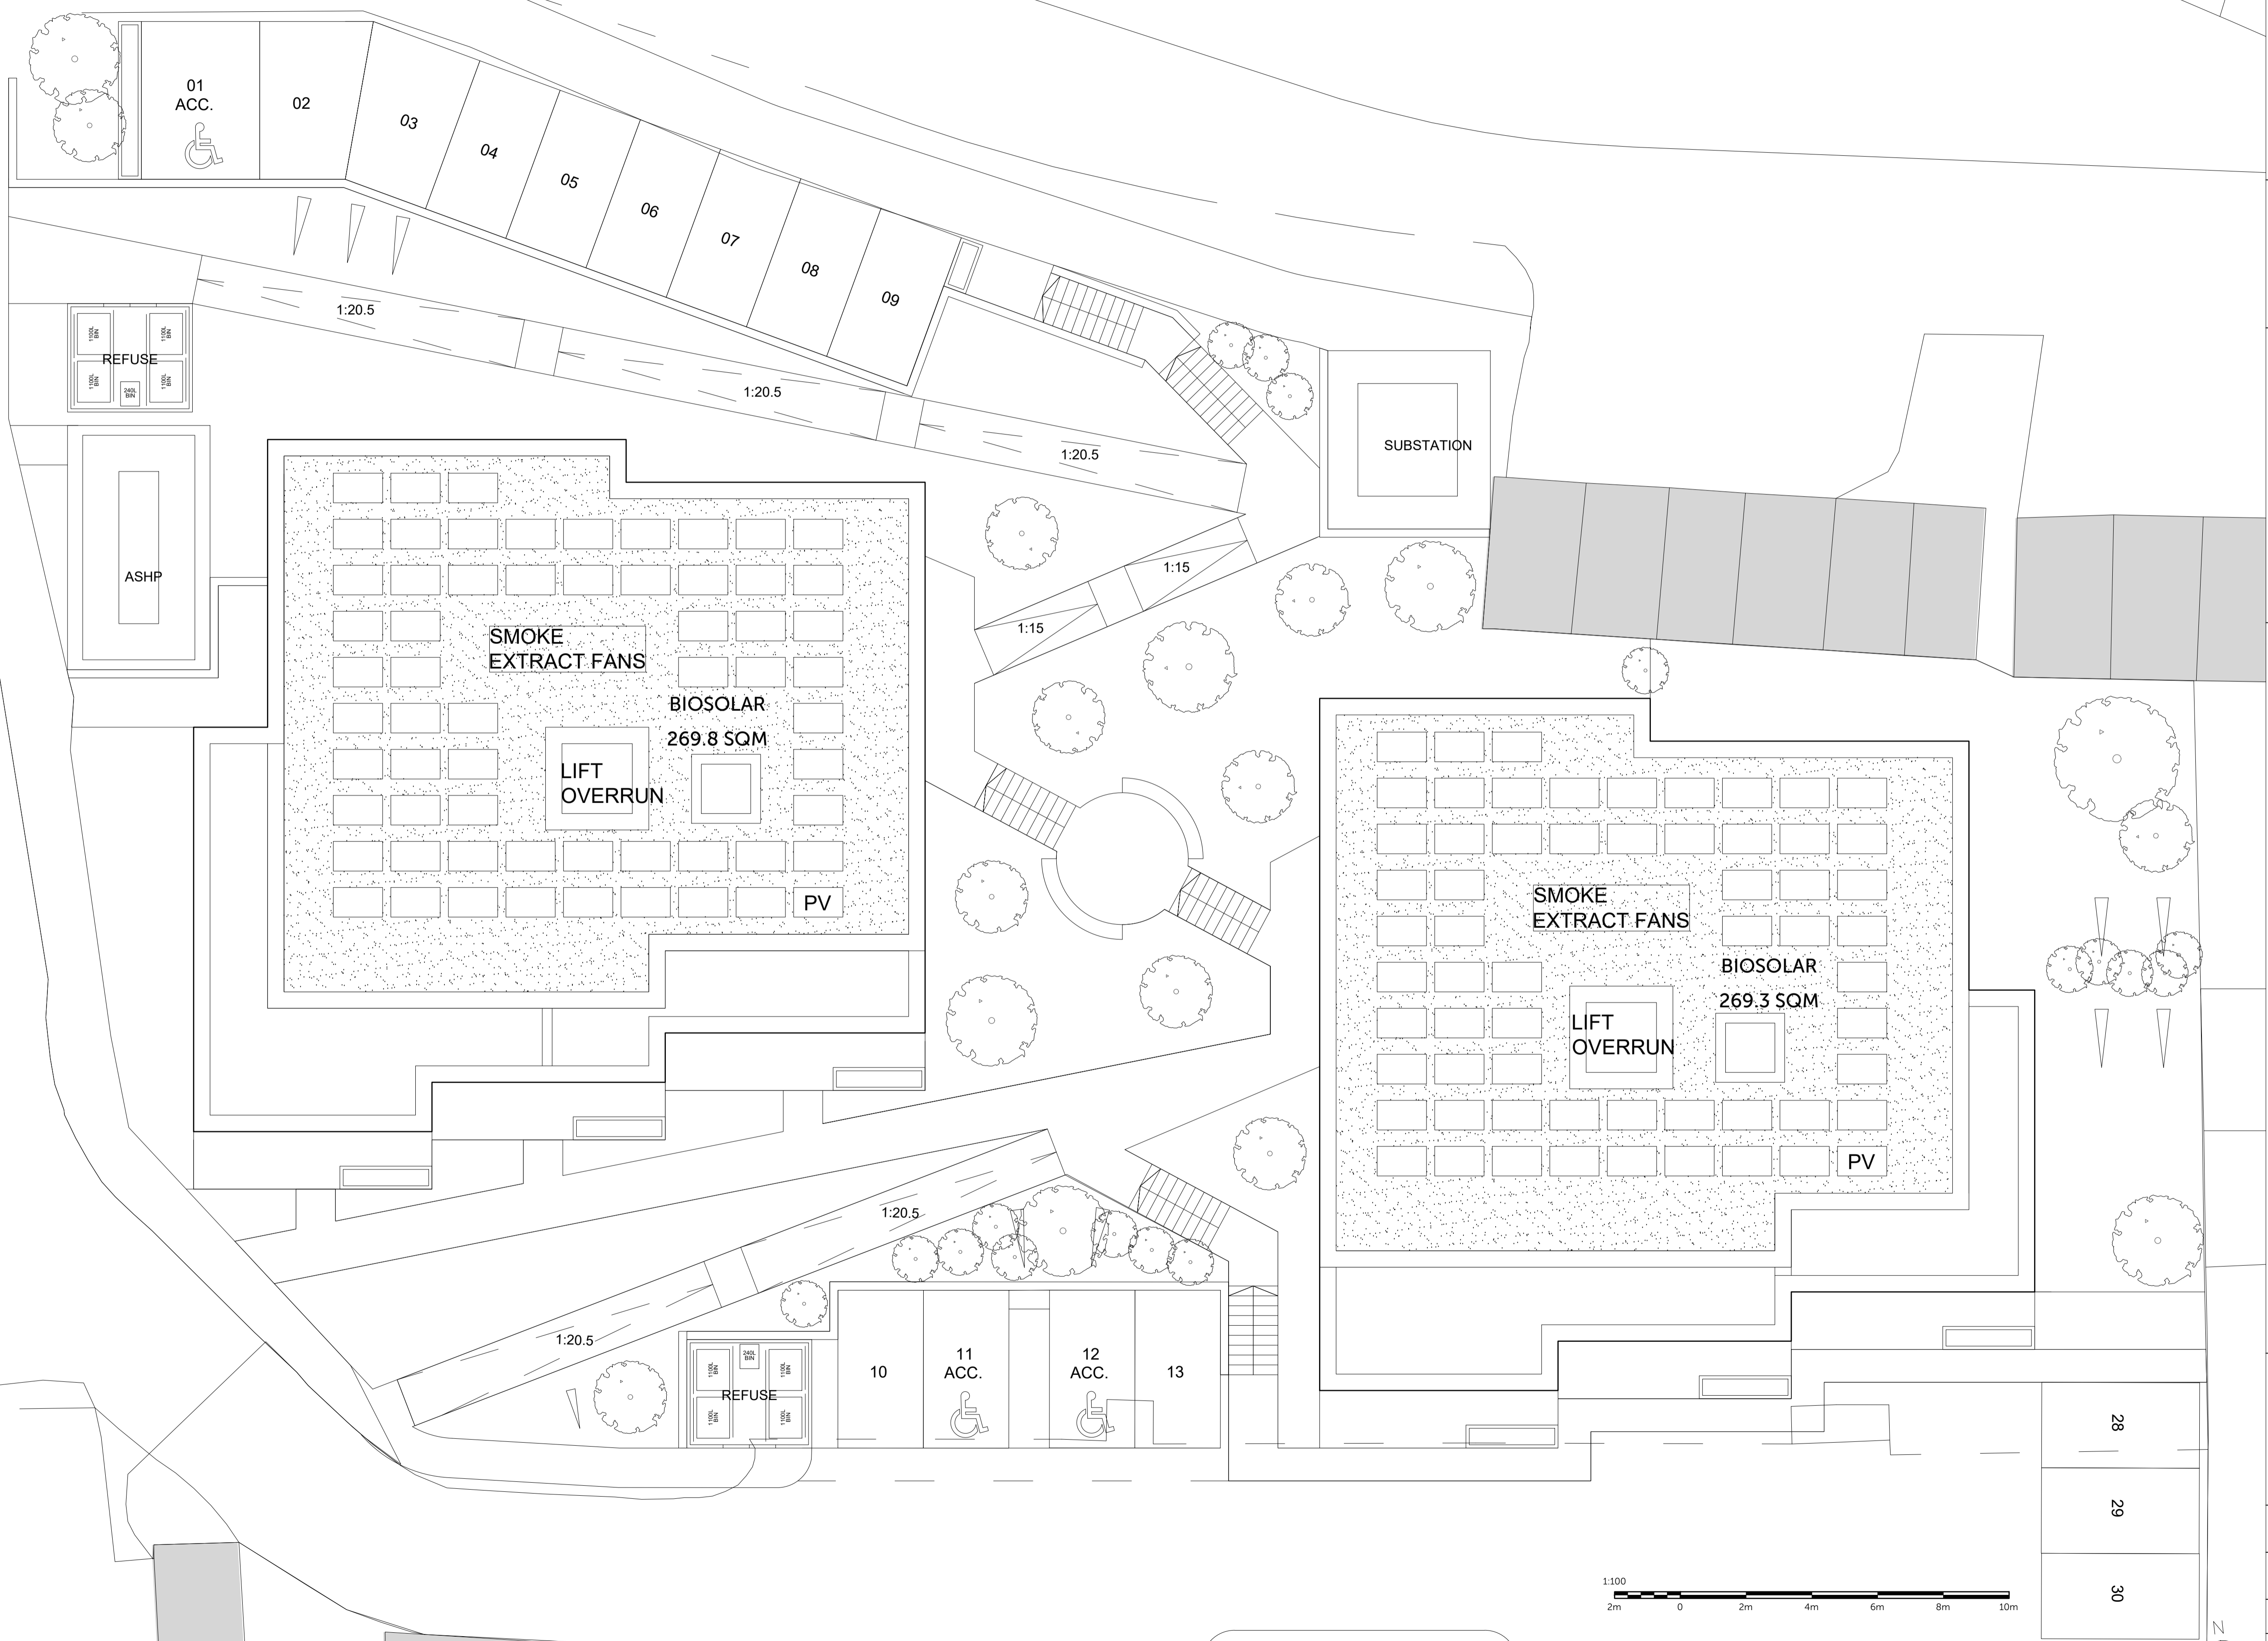

**COFFEY / ARCHITECTS**

104-110 Goswell Road, London, EC1V 7DH / +44 (0)20 7549 2141  
www.coffeyarchitects.com

Project Name		Project No	
CEFN ISAF		1187	
Drawing Name			
ROOF PLAN			
Status			
PLANNING			
Drawn	Checked	Scale	Sheet
TL	LM	1:100	A1
Code	Origin	Vol	Lvl
CEF-CoA-	00-00-DP-A-(20)205		
Rev	Identif	Rev	Identif