




1 EAST ELEVATION BLOCK A - ENTRANCE - AA




3 WEST ELEVATION BLOCK A - AC



2 SOUTH ELEVATION BLOCK A - AB

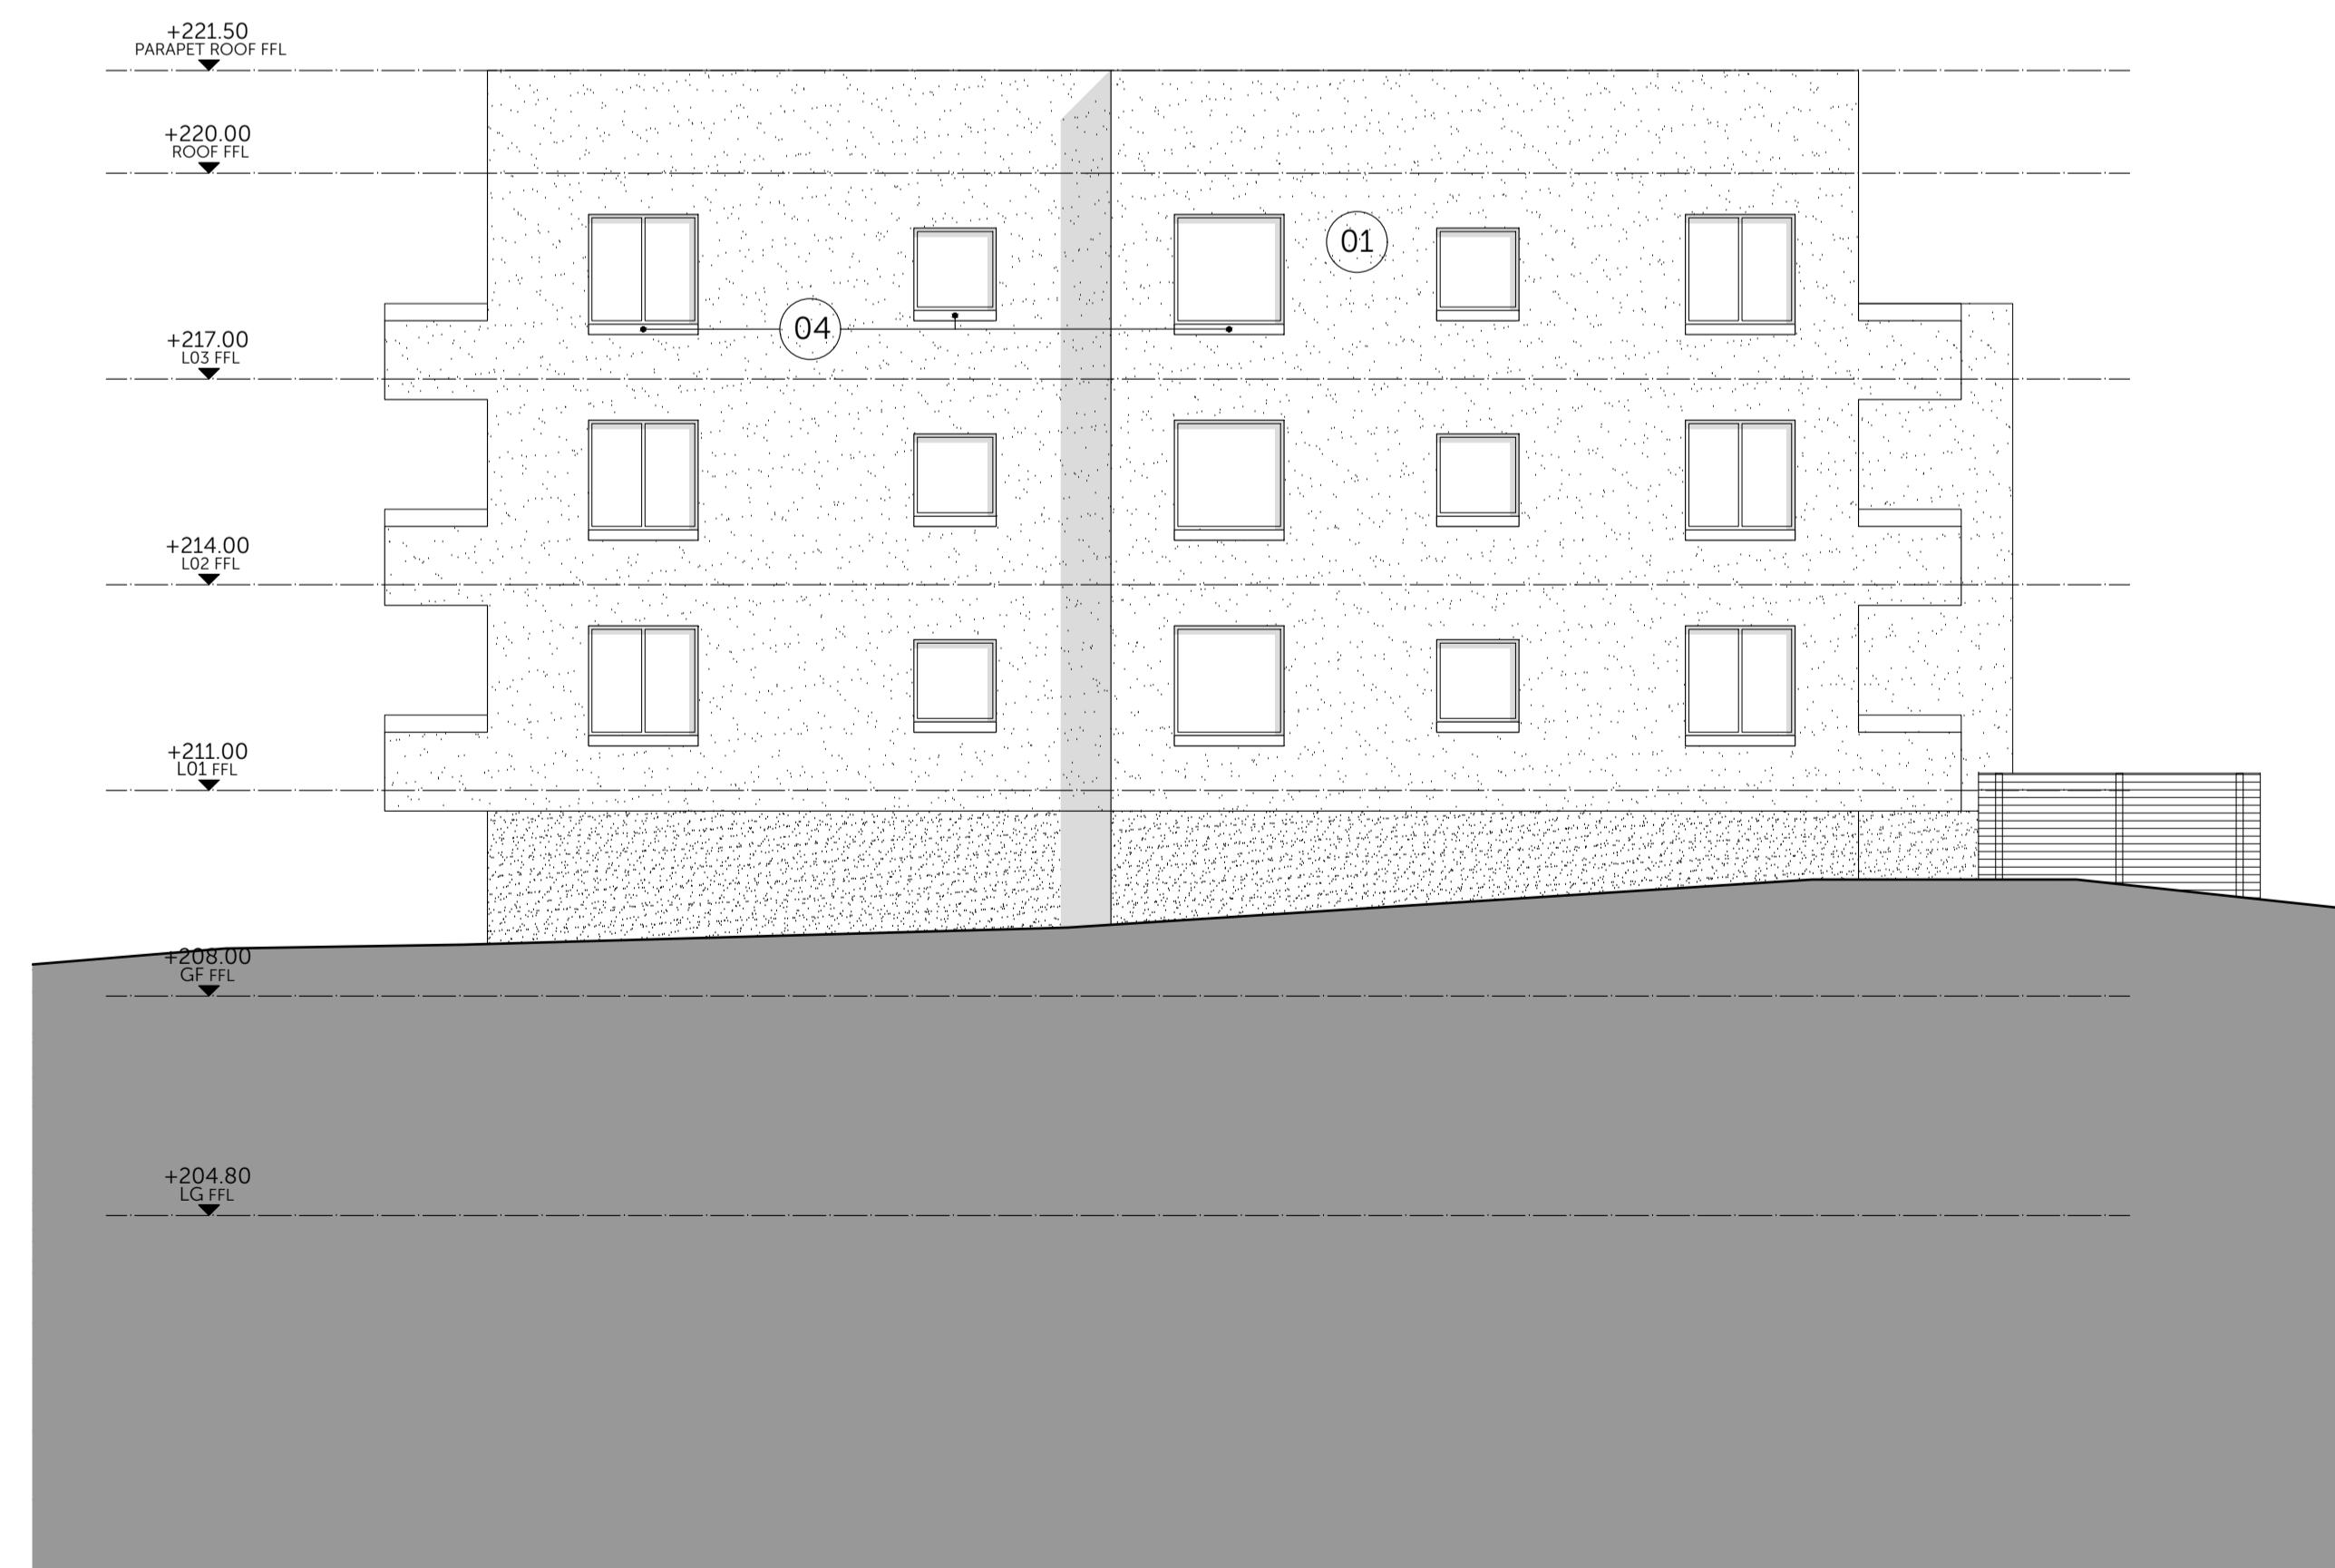

4 NORTH ELEVATION BLOCK A - AD

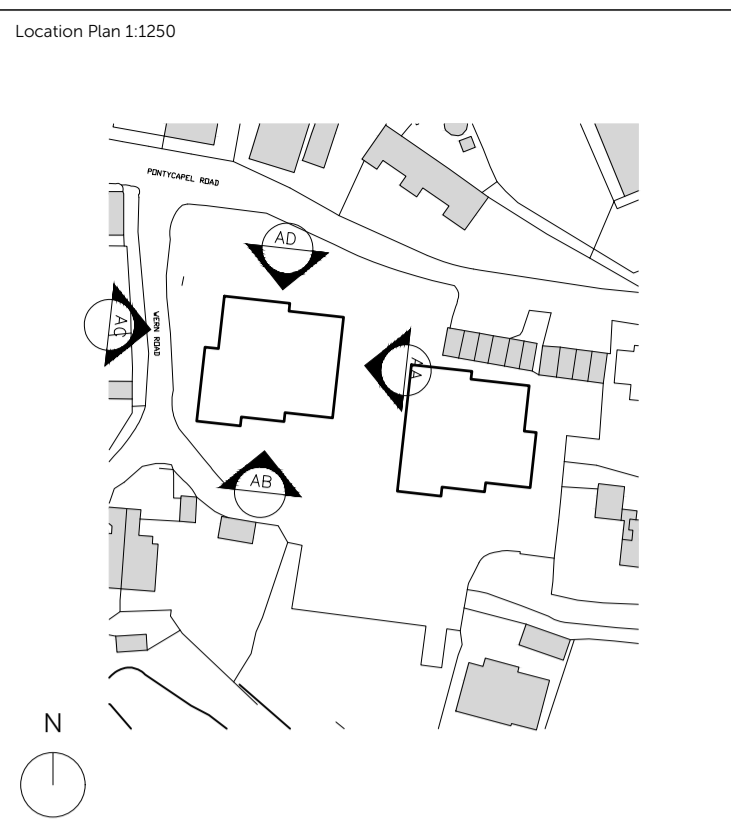

Disclaimer
 1. Do not scale. Use figured dimensions only. When a scale bar is provided it is for use by the local planning authority solely for the purposes of the planning application to which it relates.
 2. Report all drawing errors, omissions and discrepancies to the Architect.
 3. All dimensions are to be checked on site by the contractor and such dimensions shall be the contractor's responsibility.
 4. This drawing must only be used for the purpose for which it is supplied and its contents must not be reproduced for any purpose without written permission.
 5. No areas indicated, or areas calculated from this drawing should be used for valuation purposes or as the basis for development contracts.

© All copyrights Corfe Architects.

Revision	DATE	DESCRIPTION
REV		
P01	21/11/2023	INFORMATION
P02	13/02/2024	INFORMATION
P03	25/03/2024	PAC

- LEGEND
- 01 Render finish, Green Colour
 - 02 Render finish (rough cast) Green Colour
 - 03 Glazed Tile Finish
 - 04 Stone Sills / Lintel
 - 05 PPC Aluminum Glazed Window
 - 06 PPC Aluminum Door
 - 07 Balcony - Render Finish, Green Colour
 - 08 Balcony - Render Finish (rough cast) Green Colour

COFFEY / ARCHITECTS
 104-110 Goswell Road, London, EC1V 7DH / +44 (0)20 7549 2141
 www.coffeyarchitects.com

Project Name		Project No.	
CEFN ISAF		1187	
Drawing Name			
BLOCK A ELEVATIONS			
Status			
PLANNING			
Drawn	Checked	Scale	Sheet
TL	LM	1:100	A1
Code	Origin	Vol.	Lvl.
CEf-CoA-		00-00-DR-A-	(20)250
Identifer	Revision		
	P03		

