



# PROPOSED FLOOR PLANS & ELEVATIONS

## House Type - Tawe

THIS SCHEME IS SUBJECT TO LOCAL PLANNING AND ALL OTHER NECESSARY CONSENTS. ALL DIMENSIONS, SITE LEVELS AND AREAS WHERE GIVEN ARE APPROXIMATE AND SUBJECT TO SITE SURVEY UNLESS STATED OTHERWISE. ALL DIMENSIONS MUST BE CHECKED ON SITE. DO NOT SCALE OFF THIS DRAWING. THIS DRAWING IS TO BE READ IN CONJUNCTION WITH ALL RELEVANT CONSULTANTS AND/OR SPECIALISTS DRAWINGS OR DOCUMENTS. SAURO ARCHITECTURAL DESIGN MUST BE NOTIFIED OF ANY VARIATIONS OR DISCREPANCIES BEFORE THE AFFECTED WORK COMMENCES. ALL QUERIES RELATING TO DESIGN OF FOUNDATIONS, FLOOR SLABS AND ANY OTHER STRUCTURAL ELEMENTS ARE TO BE REFERRED TO THE STRUCTURAL ENGINEER FOR CLARIFICATION.

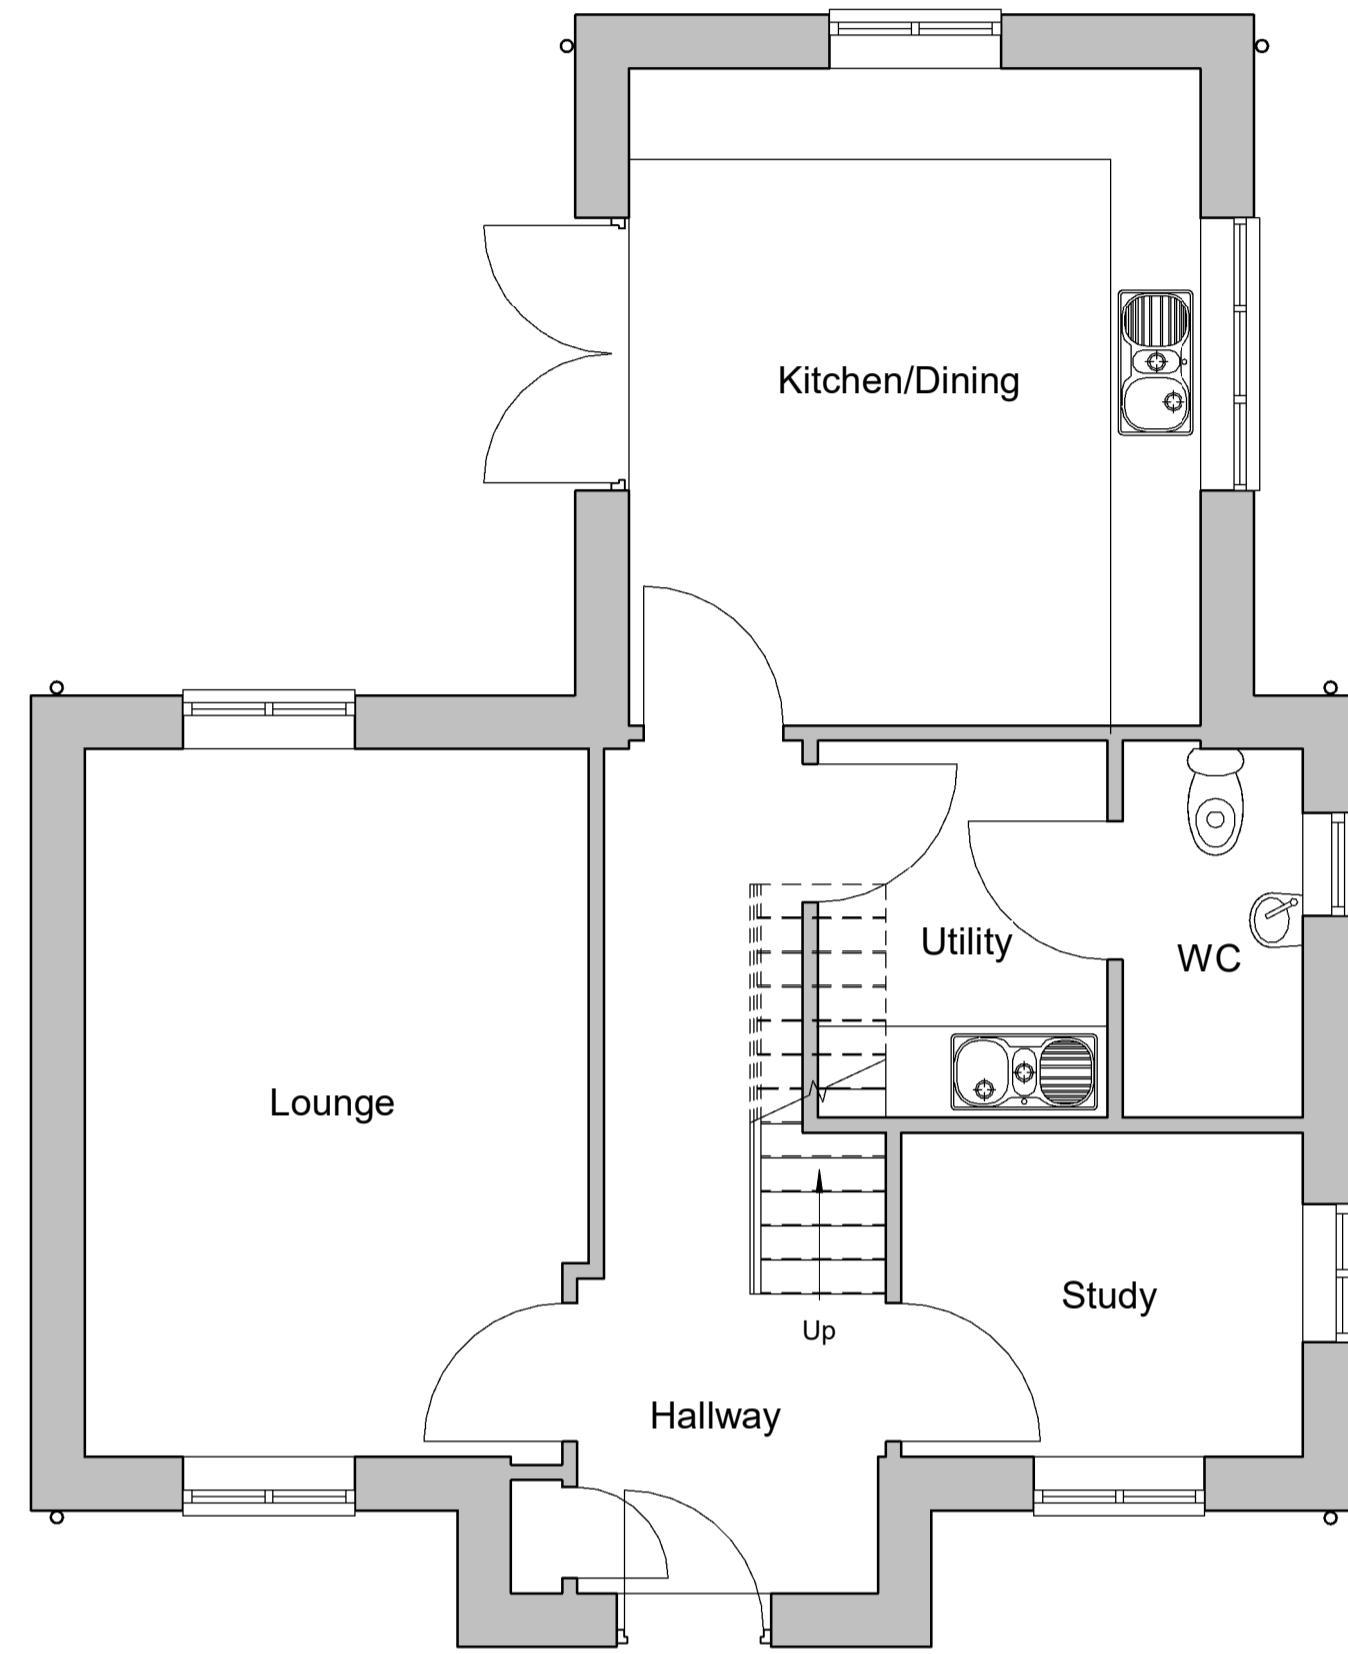

Ground Floor Plan 1:50

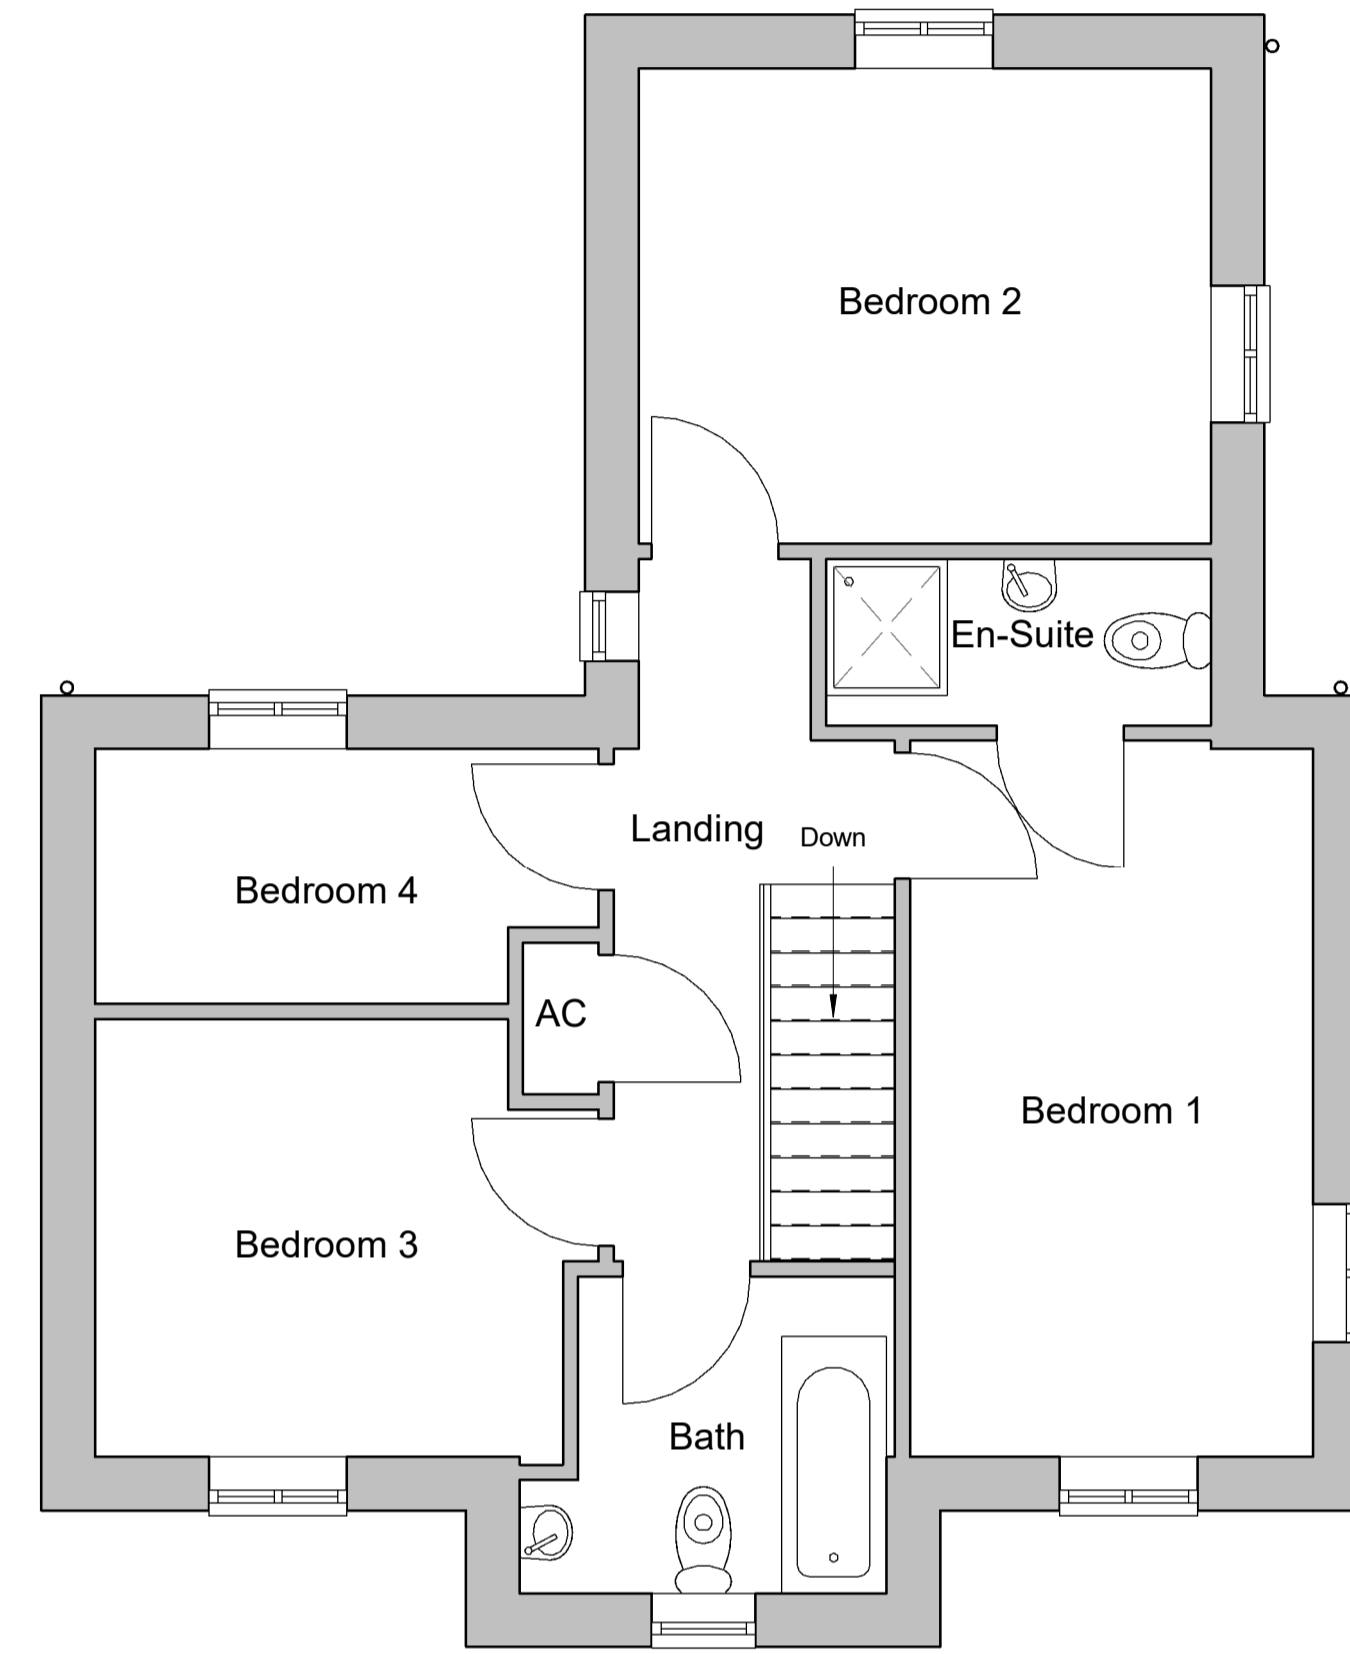

First Floor Plan 1:50




Front Elevation 1:100



Side Elevation 1:100



Rear Elevation 1:100

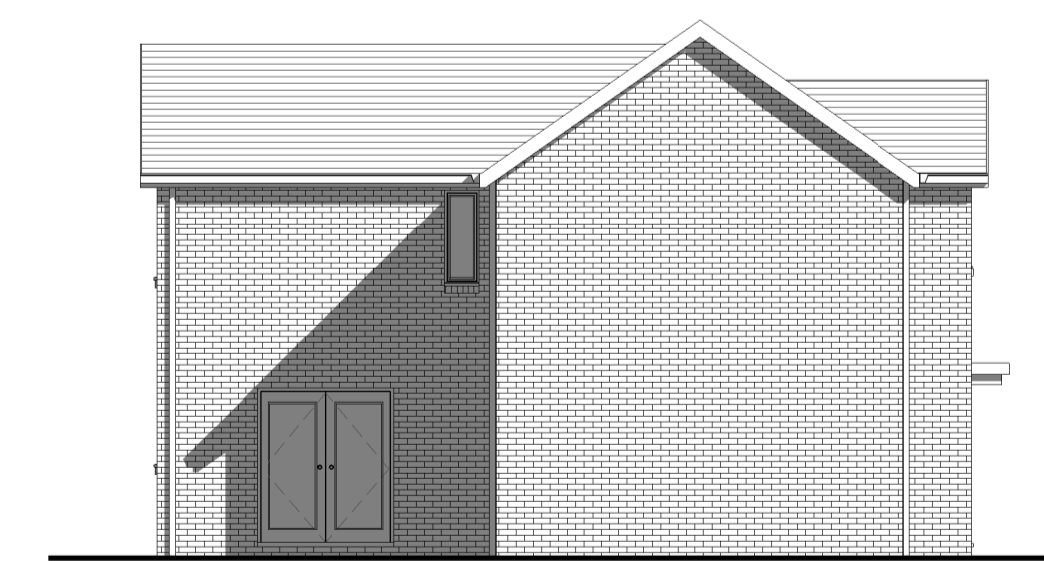

Side Elevation 1:100

Rev.	Description	By	Date
------	-------------	----	------

PURPOSE OF ISSUE

**PAC**



SAURO ARCHITECTURAL DESIGN LTD  
9 Elliston Terrace,  
Carmarthen, SA31 1HA  
Tel : (01267) 233 684  
Email: design@sauro.co.uk

© Drawing Copyright Sauro Architectural Design

Client  
**Enzo's Estates Limited**

Project Title  
**Residential Development @**  
Land off Maespiode, Llanybyie,  
Ammanford, Carmarthenshire, SA18 3YS

Drawing Title  
Proposed Floor Plans & Elevations  
House Type - Tawe

Scale (on A1)	Sheet Size	
As indicated	<b>A1</b>	
Date	Drawn by	Checked by
19/11/21	05	01
Job No.	Drawing No.	Revision
<b>E-651</b>	<b>03</b>	