



PROPOSED FLOOR PLANS & ELEVATIONS

House Type - Morlais

THIS SCHEME IS SUBJECT TO LOCAL PLANNING AND ALL OTHER NECESSARY CONSENTS. ALL DIMENSIONS, SITE LEVELS AND AREAS WHERE GIVEN ARE APPROXIMATE AND SUBJECT TO SITE SURVEY UNLESS STATED OTHERWISE. ALL DIMENSIONS MUST BE CHECKED ON SITE. DO NOT SCALE OFF THIS DRAWING. THIS DRAWING IS TO BE READ IN CONJUNCTION WITH ALL RELEVANT CONSULTANTS AND/OR SPECIALISTS DRAWINGS OR DOCUMENTS. 'SAURO ARCHITECTURAL DESIGN' MUST BE NOTIFIED OF ANY VARIATIONS OR DISCREPANCIES BEFORE THE AFFECTED WORK COMMENCES. ALL QUERIES RELATING TO DESIGN OF FOUNDATIONS, FLOOR SLABS AND ANY OTHER STRUCTURAL ELEMENTS ARE TO BE REFERRED TO THE STRUCTURAL ENGINEER FOR CLARIFICATION.

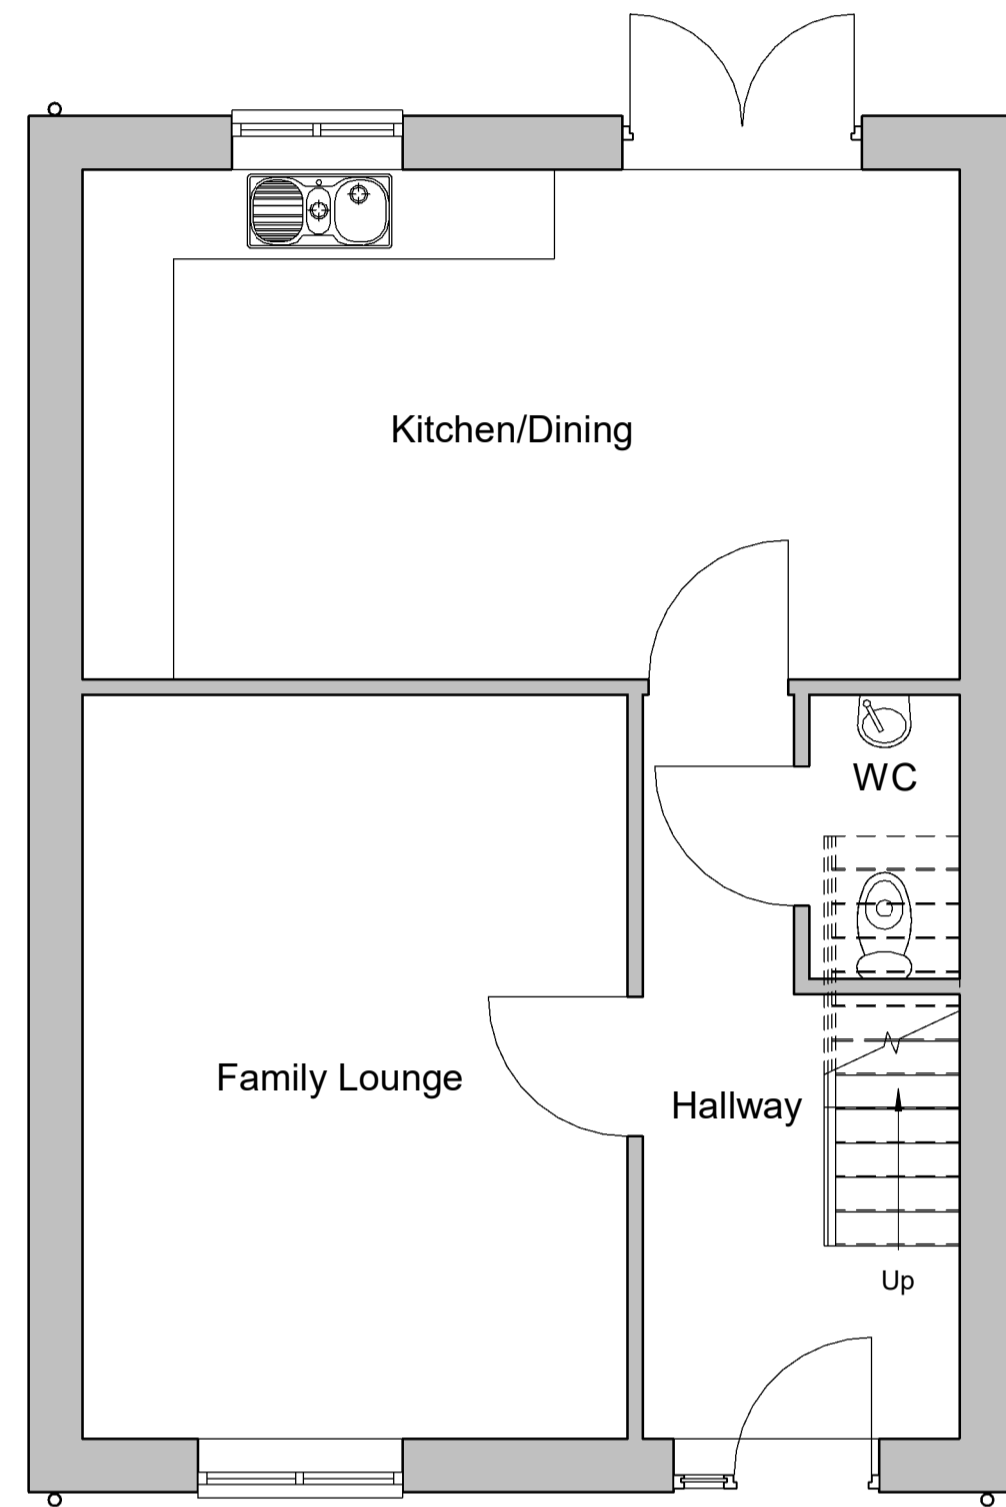


Ground Floor Plan 1:50

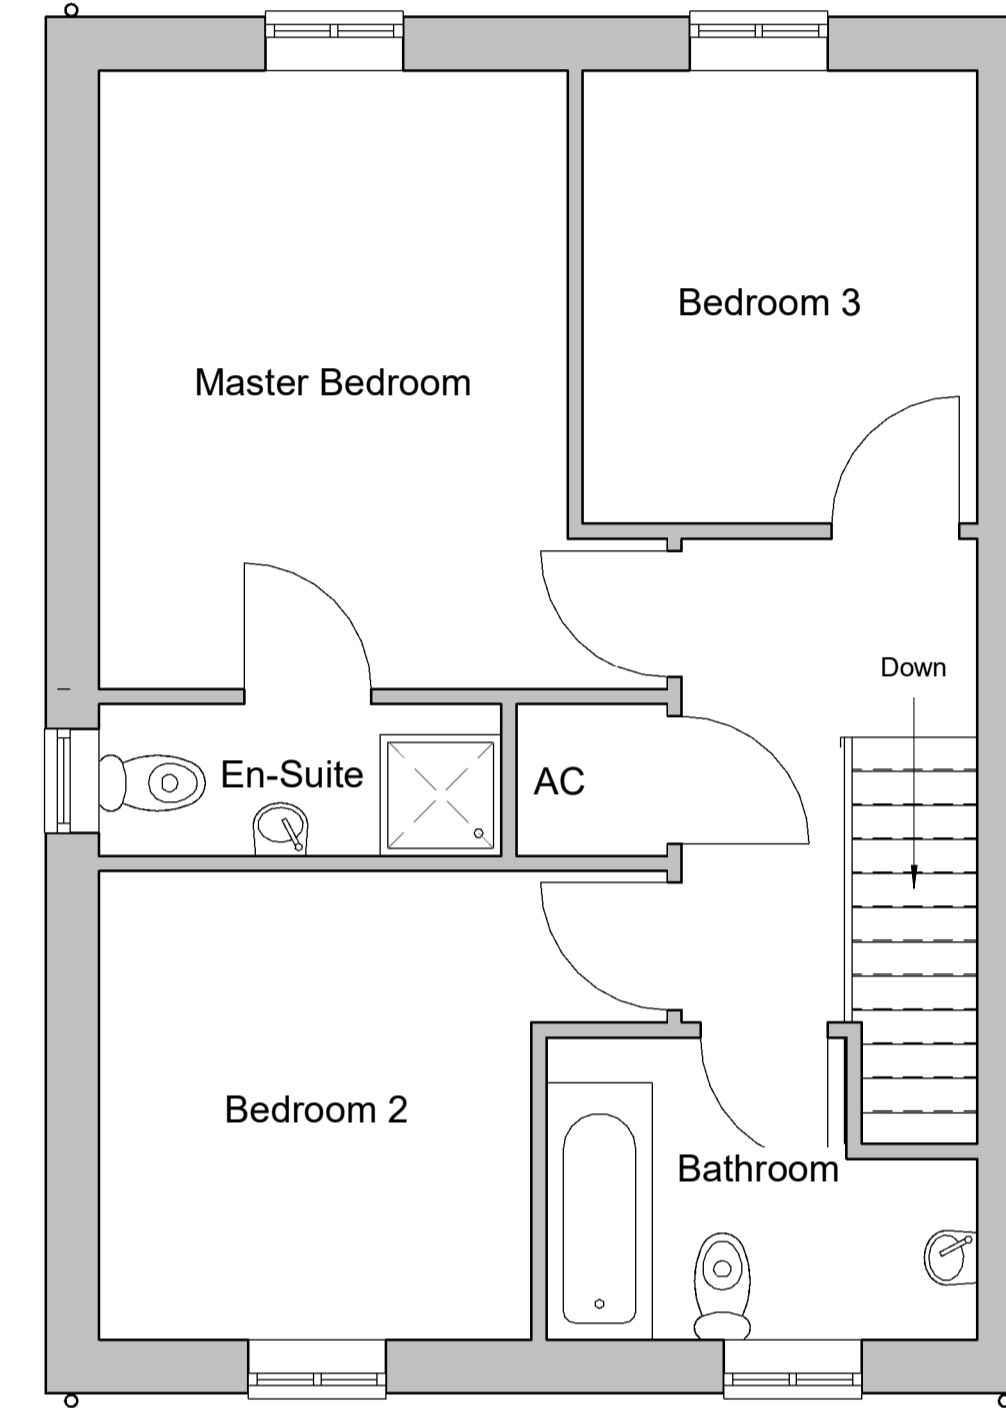

First Floor Plan 1:50




Front Elevation 1:100

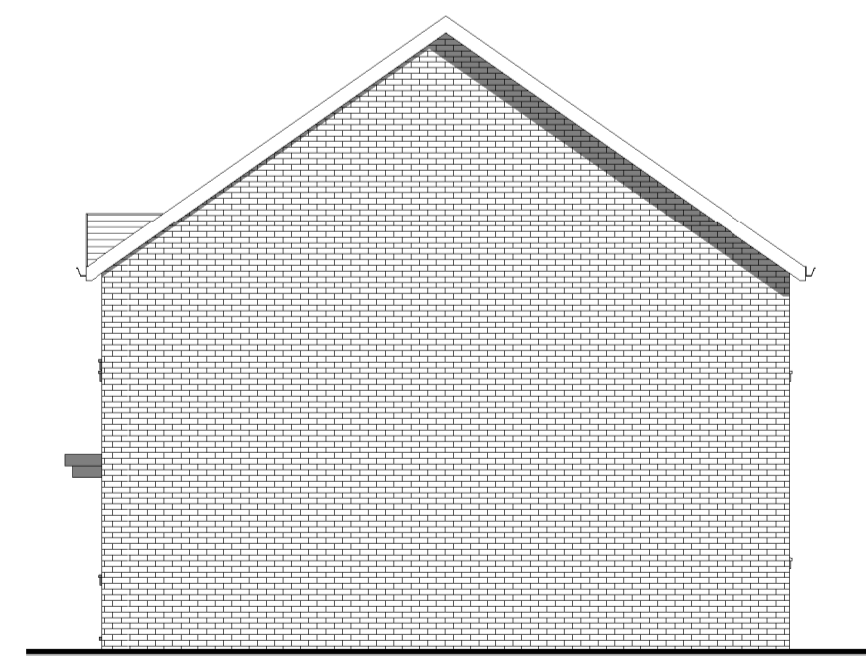

Side Elevation 1:100



Rear Elevation 1:100

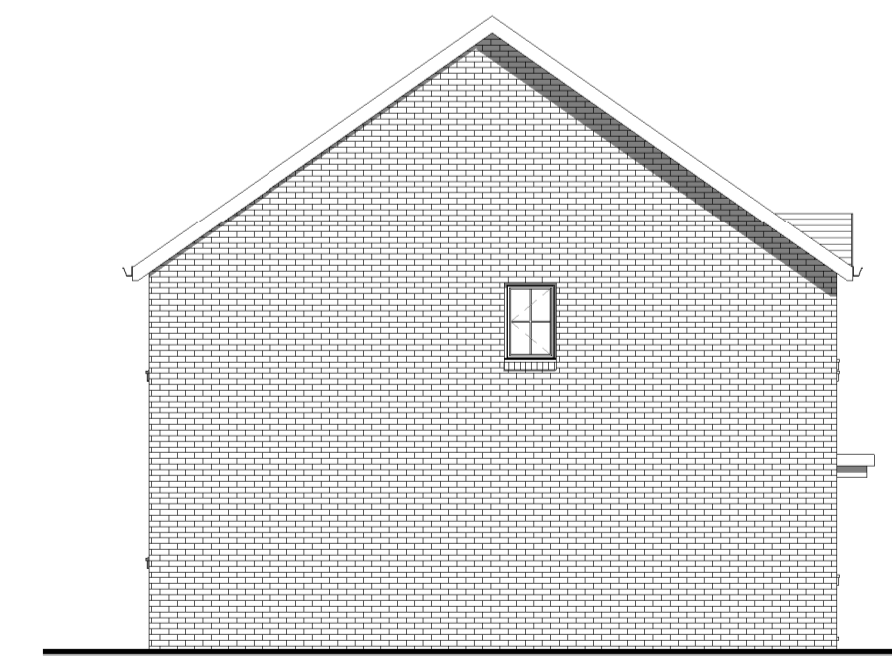

Side Elevation 1:100

| Rev. | Description | By | Date |
|---|--------------------------|-------------------------|------|
| PURPOSE OF ISSUE | | | |
| PAC | | | |
|  | | | |
| SAURO ARCHITECTURAL DESIGN LTD 9 Elliston Terrace, Carmarthen, SA31 1HA Tel : (01267) 233 684 Email: design@sauro.co.uk | | | |
| © Drawing Copyright Sauro Architectural Design | | | |
| Client Enzo's Estates Limited | | | |
| Project Title Residential Development @ Land off Maespiode, Llandybie, Ammanford, Carmarthenshire, SA18 3YS | | | |
| Drawing Title Proposed Floor Plans & Elevations House Type - Morlais | | | |
| Scale (on A1) As indicated | | Sheet Size A1 | |
| Date 19/11/21 | Drawn by 04 | Checked by 01 | |
| Job No. E-651 | Drawing No. 05 | Revision | |