

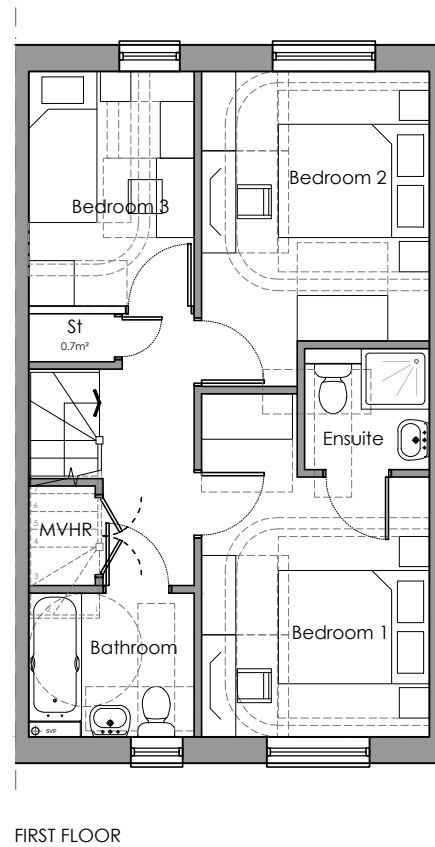


FULL BRICK / (FULL RENDER)

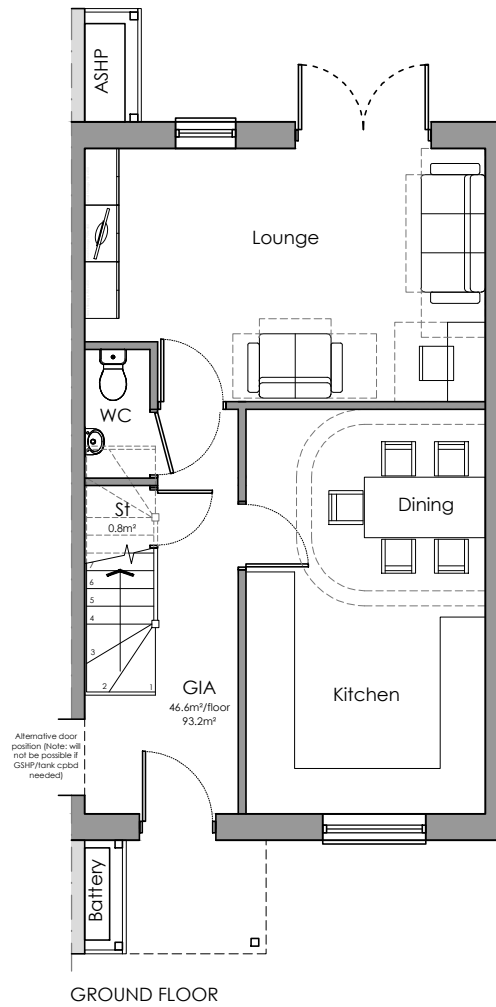

FRONT ELEVATION

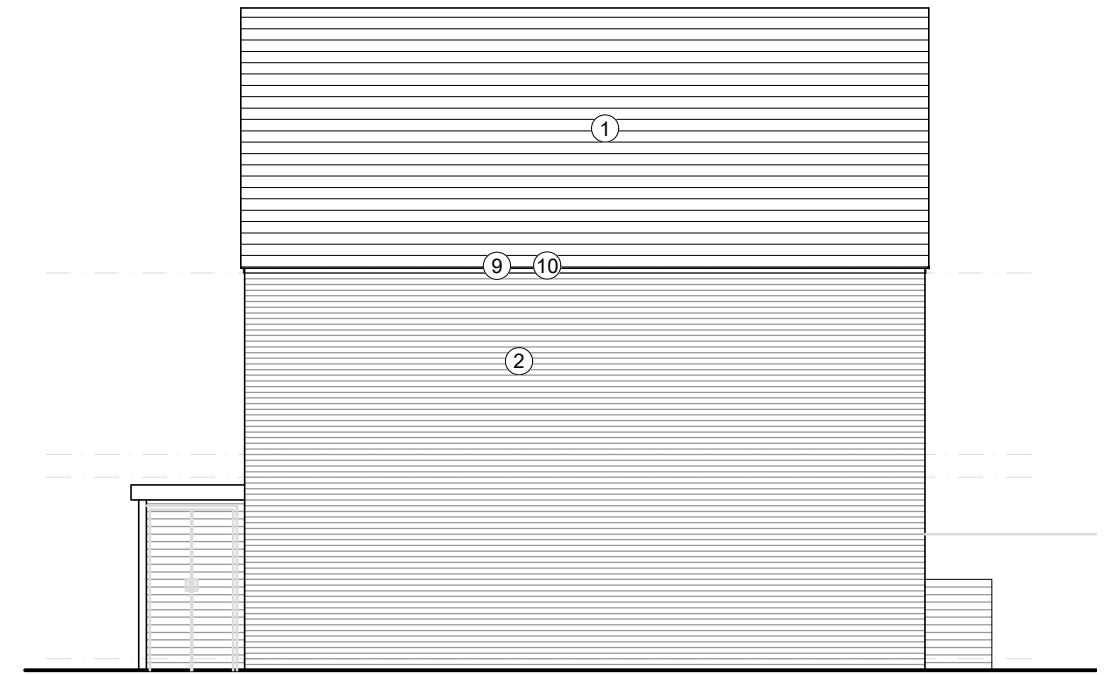

SIDE ELEVATION




REAR ELEVATION

MATERIALS SCHEDULE:

1. Roof Finishes - Concrete Tiles - colours and spec. to be confirmed
2. Facing Brickwork - colours and spec. to be confirmed
3. Render - colour to be confirmed
4. Cladding - Timber/Fibre Cement - colours and spec. to be confirmed
5. Timber Louvres
6. UPVC Windows - colours and spec. to be confirmed
7. UPVC Doors - colours and spec. to be confirmed
8. Entrance Canopy
9. UPVC Rainwater Goods - colours to be confirmed
10. UPVC Fascias, Bargeboards & Soffits - colours to be confirmed

Scale 1:100

 

Figured dimensions and levels to be used. Any inaccuracies must be notified to the architect. Detail drawings and large scale drawings take precedence over smaller drawings.

Rev:	-	ISSUED FOR PLANNING.	MB 08.10.21	Rev:		Rev:	
	A	Plot numbers added.	MB 11.11.21				

PRELIMINARY	
PLANNING	✓
DESIGN	
TENDER	
CONSTRUCTION	

powelldobson
ARCHITECTS

Cardiff Office: Suite 1F, Building One, Eastern Business Park, Wern Fawr Lane, Old St Mellons, Cardiff CF3 5EA
Tel: +44 (0)333 33 201 001 Fax: +44 (0)29 2079 1212 email: cardiff@powelldobson.com

Contract:	United Welsh	Scale:	1:100@A3
	Former Windsor Colliery Masterplan	Date:	August 21
Title:	House Type D1 - 3B5P (B)(Plans & Elevations)	Drawn:	MB
		Checked:	BK

Drawing No.	Rev.
17062 (05) 205	A