


Housetype (2B4P) Affordable Option 1

Plots: /

MATERIALS SCHEDULE:

1. Roof Finishes - Concrete Tiles - colours and spec. to be confirmed
2. Facing Brickwork - colours and spec. to be confirmed
3. Render - colour to be confirmed
4. Cladding - Timber/Fibre Cement - colours and spec. to be confirmed
5. Timber Louvres
6. UPVC Windows - colours and spec. to be confirmed
7. UPVC Doors - colours and spec. to be confirmed
8. Entrance Canopy
9. UPVC Rainwater Goods - colours to be confirmed
10. UPVC Fascias, Bargeboards & Soffits - colours to be confirmed

NOTE: Indicative position of PV panels to roof shown dashed. Refer to Site Development Layout for potential positions. Final layout and locations to be confirmed

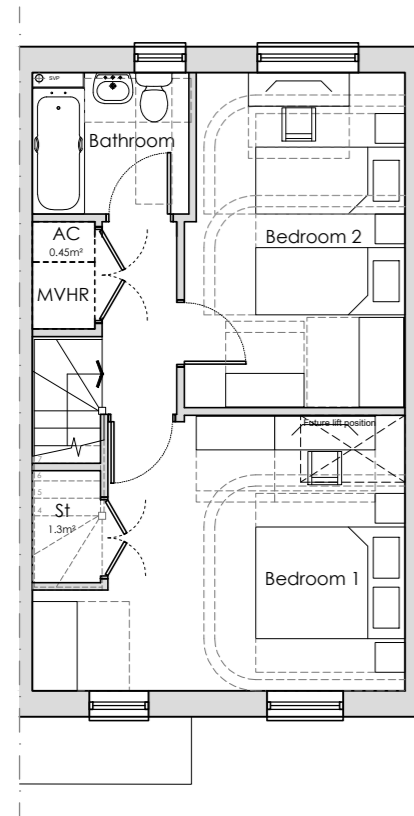


FIRST FLOOR: **OPTION 1**

FULL BRICK / (FULL RENDER)




FRONT ELEVATION: **OPTION 1**

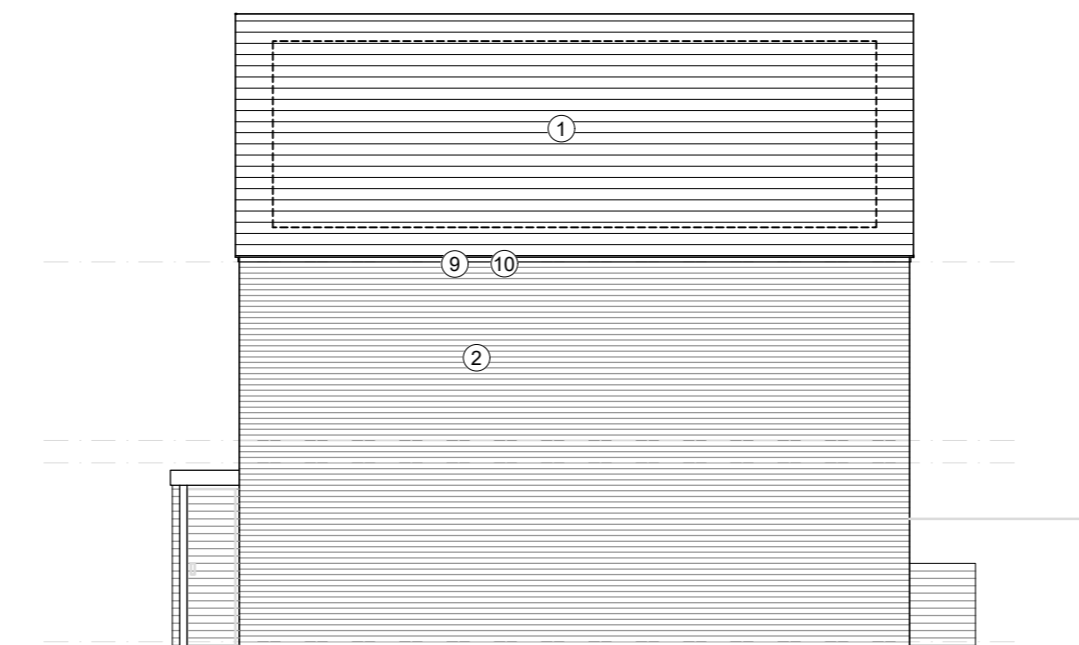

SIDE ELEVATION: **OPTION 1**



REAR ELEVATION: **OPTION 1**

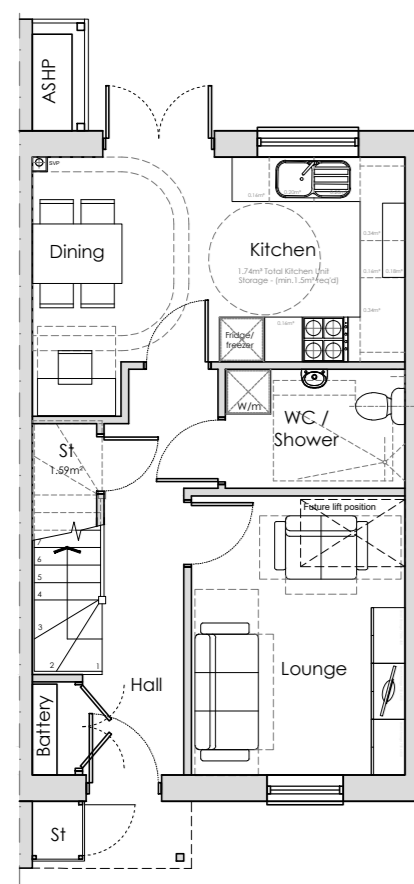


GROUND FLOOR: **OPTION 1**

HALF RENDER / HALF TIMBER(/CLADDING)



FRONT ELEVATION: **OPTION 1**

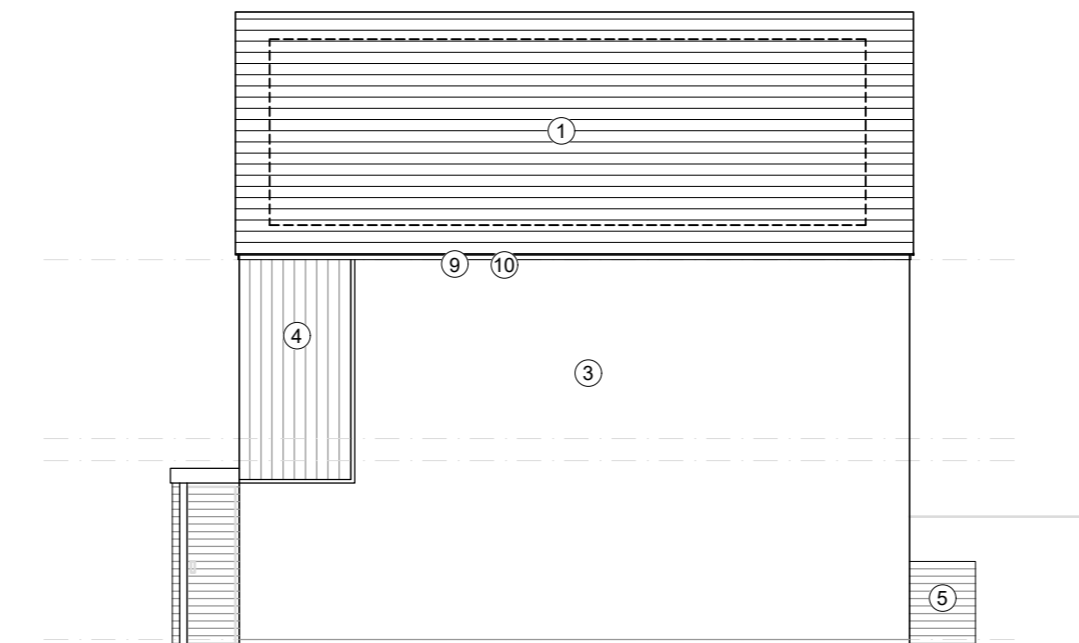

SIDE ELEVATION: **OPTION 1**



REAR ELEVATION: **OPTION 1**



This drawing must not be scaled. Figured dimensions and levels to be used. Any inaccuracies must be notified to the architect. Detail drawings and large scale drawings take precedence over smaller drawings.

Rev: - ISSUED FOR PLANNING.

Rev: MB 11.11.21 -

Rev:

PRELIMINARY	✓
PLANNING	
DESIGN	
TENDER	
CONSTRUCTION	

powelldobson
ARCHITECTS

Cardiff Office: Suite 1F, Building One, Eastern Business Park, Wern Fawr Lane, Old St Mellons, Cardiff CF3 5EA
Tel: +44 (0)33 33 201 001 Fax: +44 (0)29 2079 1212 email: cardiff@powelldobson.com

Contract: **Welsh United**
Former Windsor Colliery
Title: **2B4P (Option 1) - Affordable**

Drawing No. 17062 (05) 235
Rev. -

Scale: 1:100 @ A2
Date: October 2021
Drawn: MB
Checked: Checked