




EDRYCHIAD FLAEN  
FRONT ELEVATION

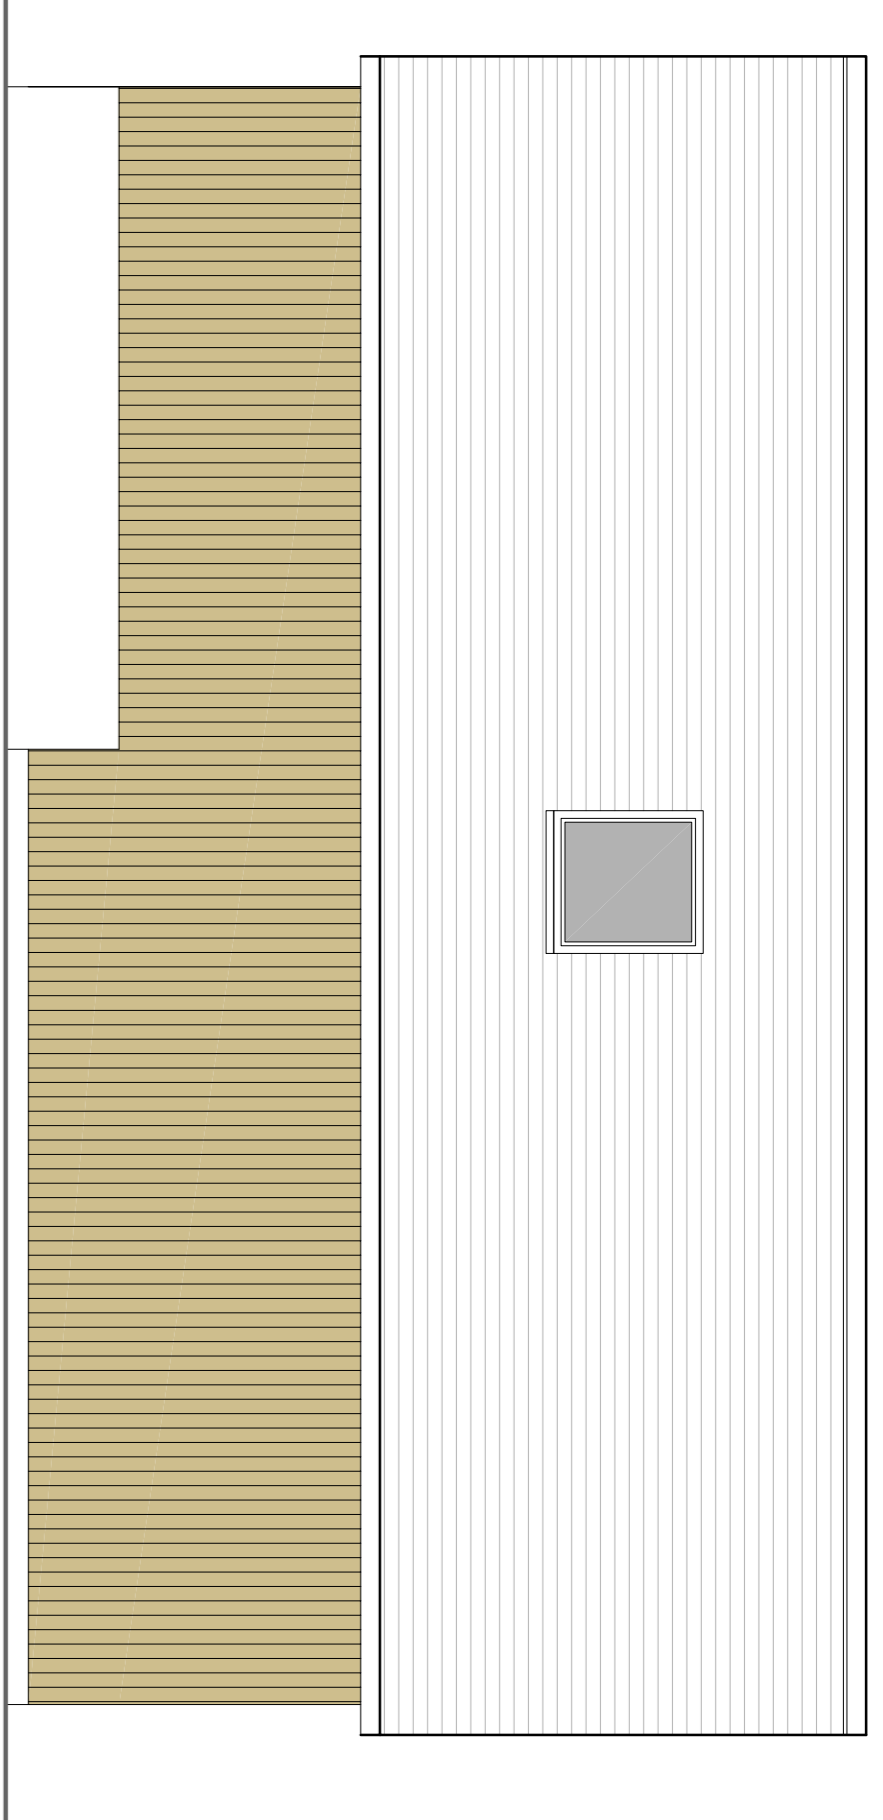

EDRYCHIAD OCHR  
SIDE ELEVATION

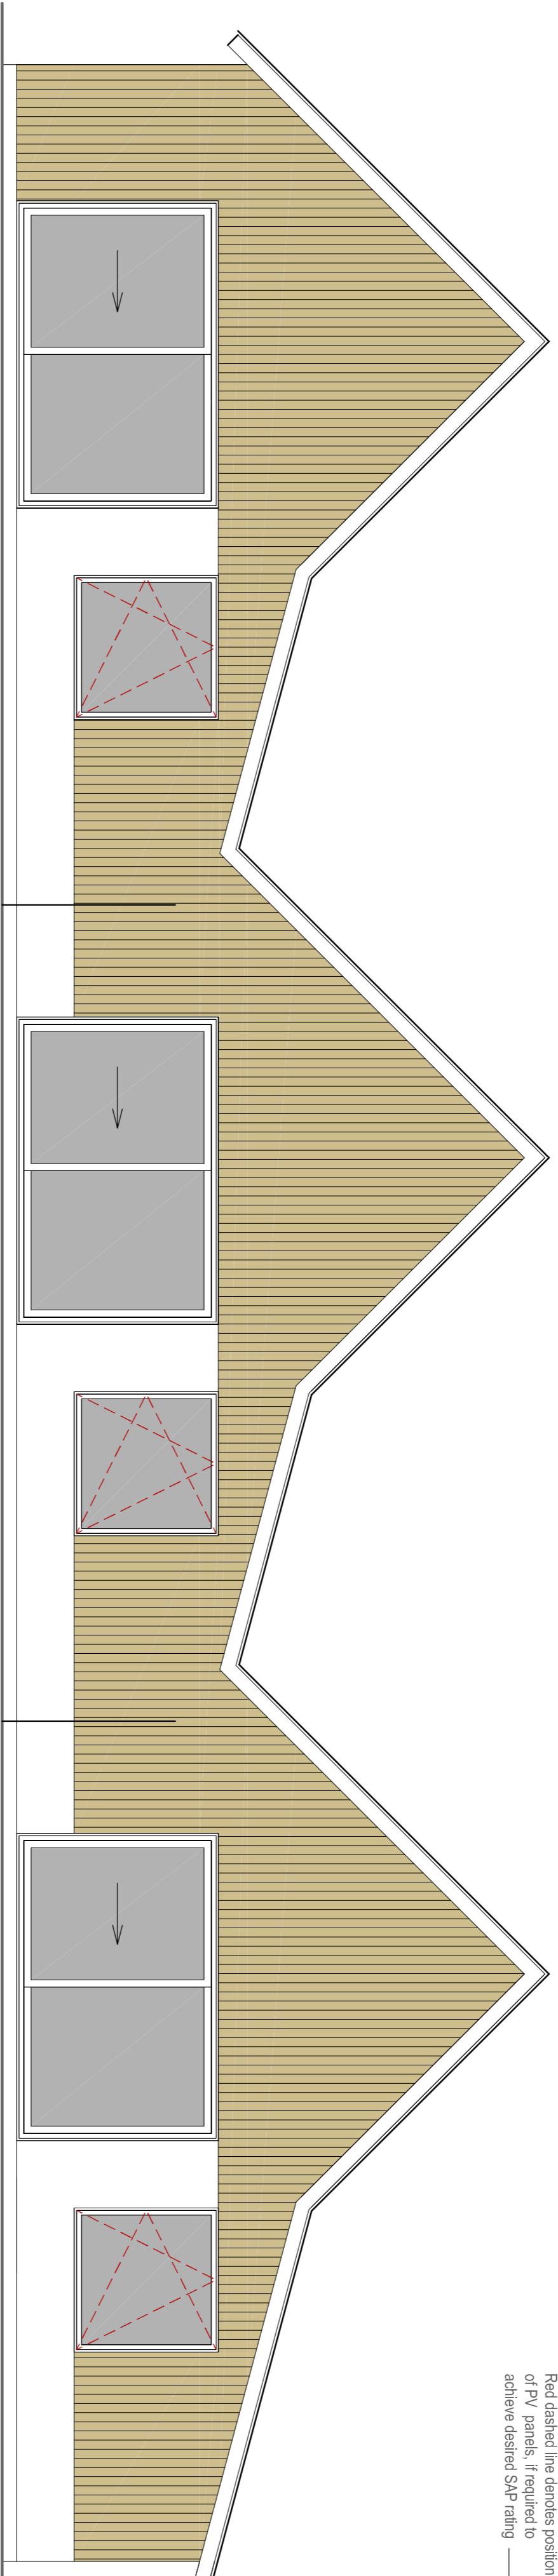

EDRYCHIAD GEFN  
REAR ELEVATION

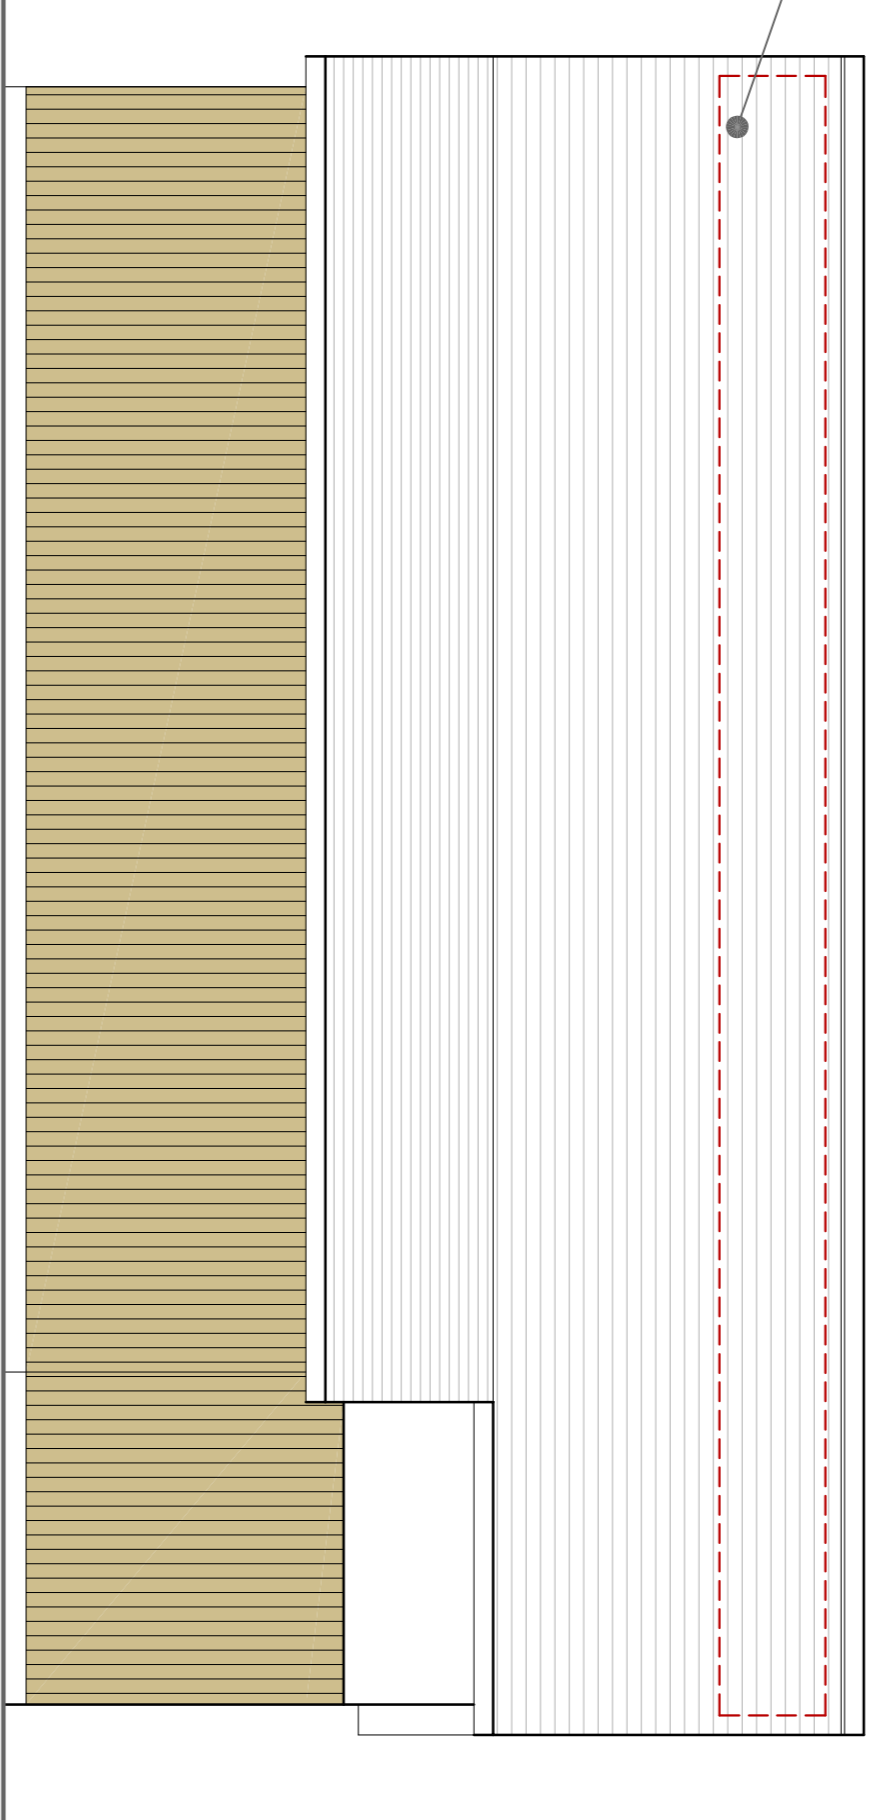


EDRYCHIAD OCHR  
SIDE ELEVATION

Red dashed line denotes position of PV panels, inverters and to achieve desired SFP rating



1B/2P CYLLUN LLAWR  
GROUND FLOOR PLAN 54sqm GIA (69sqm 2B-4P)

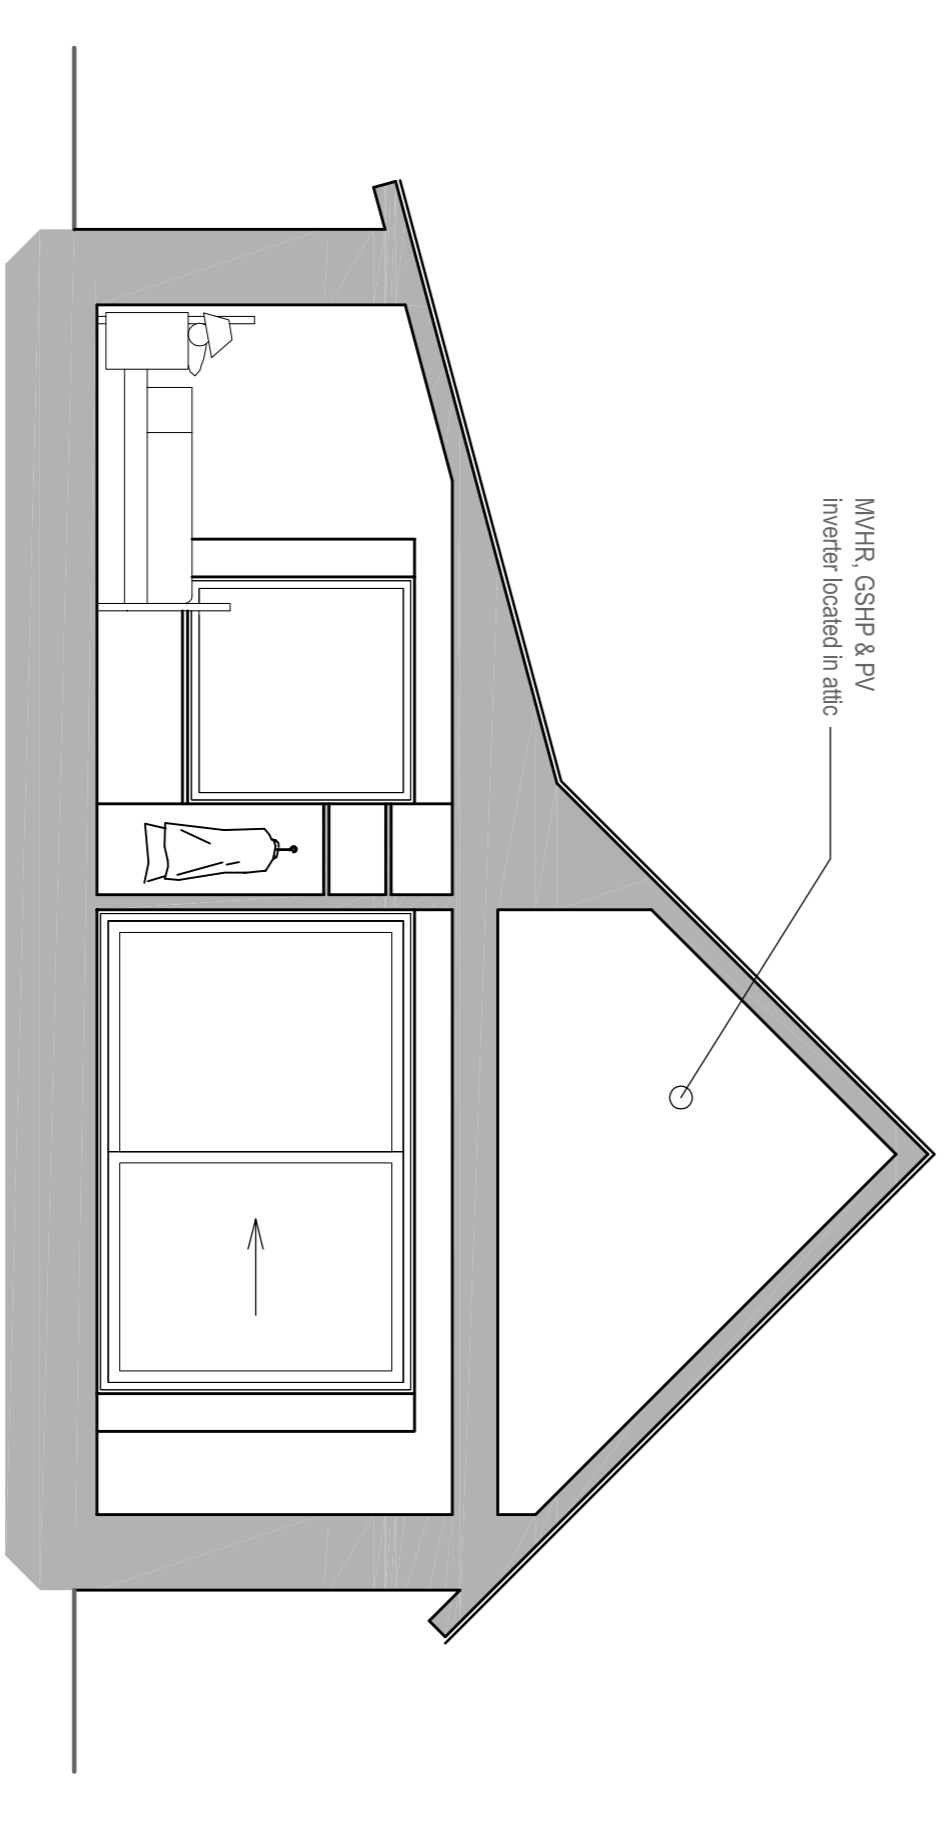

TORIAD  
SECTION

<b>GEORGE + TOMOS</b> PENSEIRI : ARCHITECTS CYF.		<b>Client</b> Powys County Council	
12 Noel Road, Machynlleth, Powys SY23 8AU www.georgetomos.com   g@georgetomos.com   01598 539 590		Plot No. 1 Bed / 2 Person	
Project: TAI NEWYDD / NEW HOUSING		Drawing No. SK04	
Job No. 19 / 25		Designer: Dan	
Garden: 54sqm		1:50 @ A3	
CYTRO		July '19   AG	

THIS DRAWING IS THE PROPERTY OF GEORGE + TOMOS ARCHITECTS AND SHOULD NOT BE REPRODUCED OR TRANSMITTED IN ANY FORM OR BY ANY MEANS, ELECTRONIC OR MECHANICAL, INCLUDING PHOTOCOPYING, RECORDING, OR BY ANY INFORMATION STORAGE AND RETRIEVAL SYSTEM. THE INVENTION OF THIS DRAWING AND DESIGN IS THE PROPERTY OF GEORGE + TOMOS ARCHITECTS AND SHOULD NOT BE REPRODUCED OR TRANSMITTED IN ANY FORM OR BY ANY MEANS, ELECTRONIC OR MECHANICAL, INCLUDING PHOTOCOPYING, RECORDING, OR BY ANY INFORMATION STORAGE AND RETRIEVAL SYSTEM.