


Red dashed line denotes position of PV panels, if required to achieve desired SHp rating.


EDRYCHIAD FLAEN
FRONT ELEVATION




EDRYCHIAD OCHR
SIDE ELEVATION

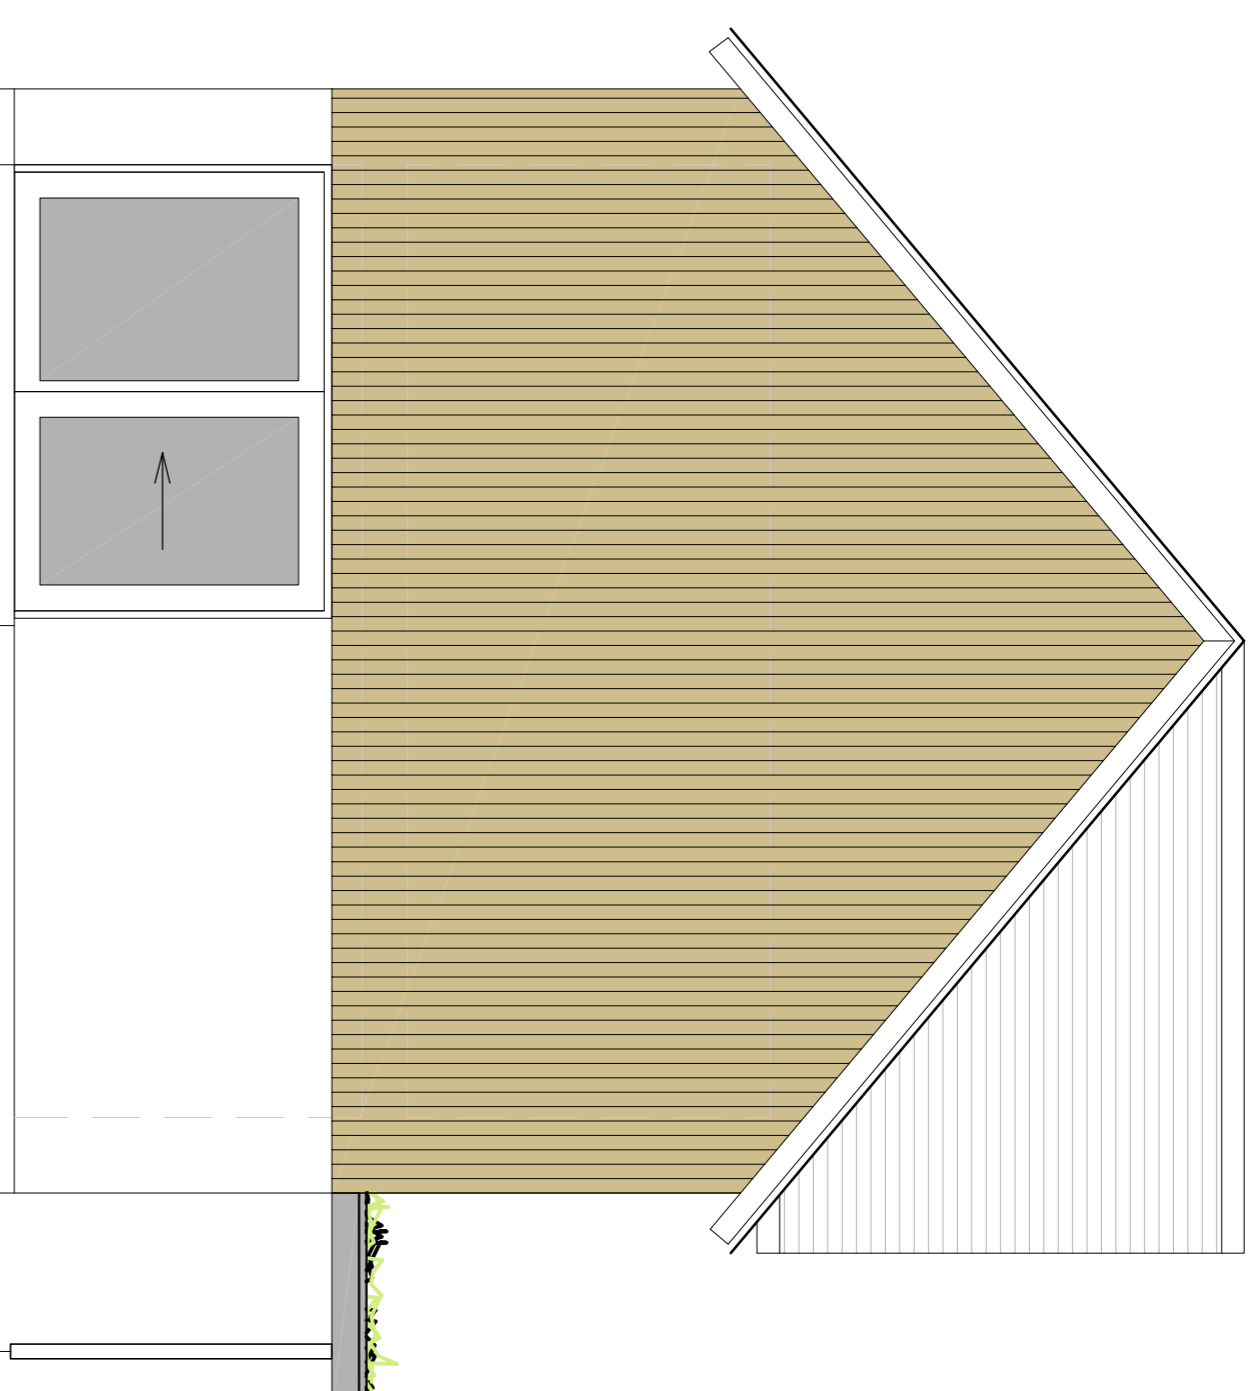

EDRYCHIAD GEFN
REAR ELEVATION

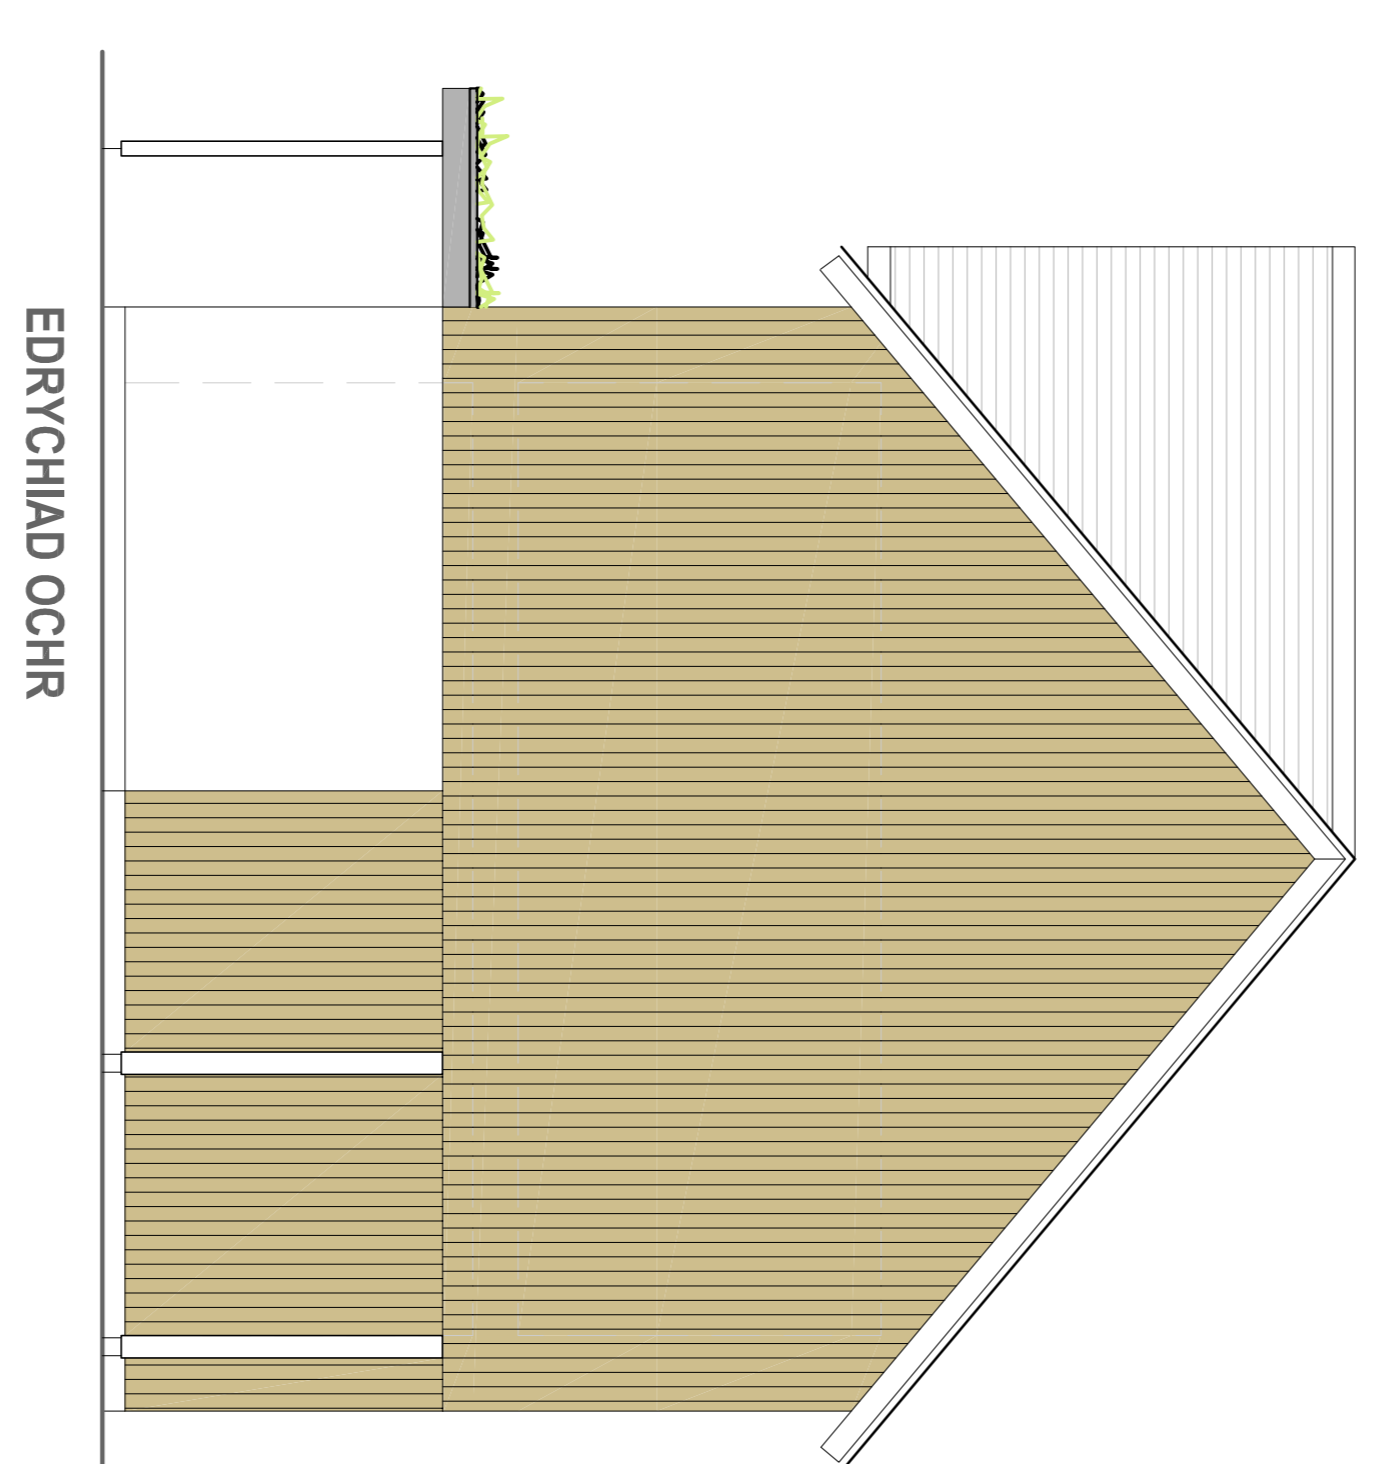

EDRYCHIAD OCHR
SIDE ELEVATION

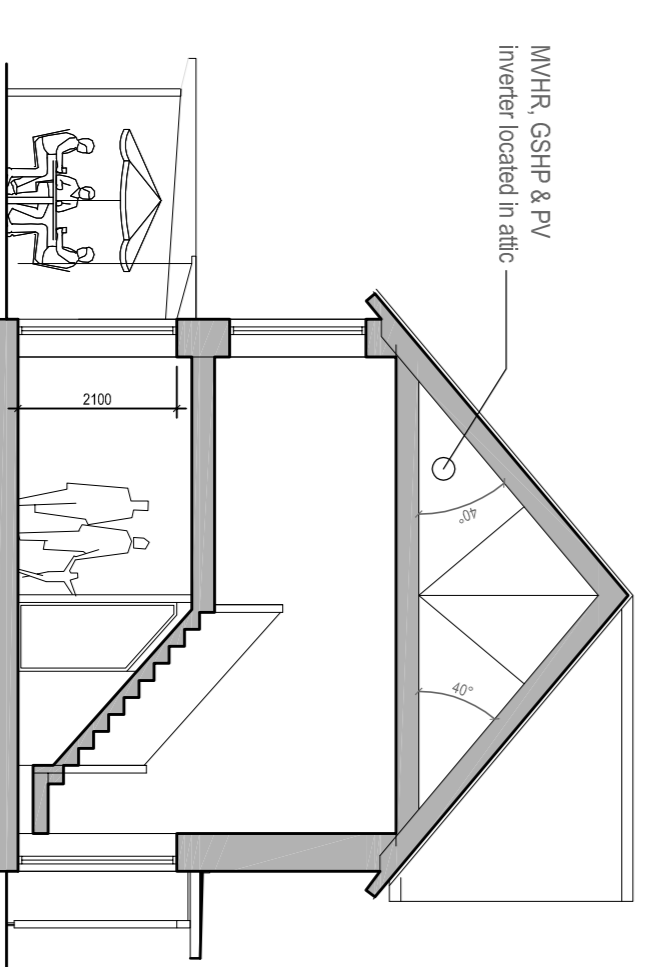


TORIAD
SECTION

GEORGE + TOMOS
PENSÏEIRI : ARCHITECTS Cyf.


12 Heol Fawell, Machynlleth, Powys, SY20 8AU

www.georgetomos.co.uk - georgetomos@geyton.co.uk

TAINNEWDD / NEW HOUSING
CLYRO

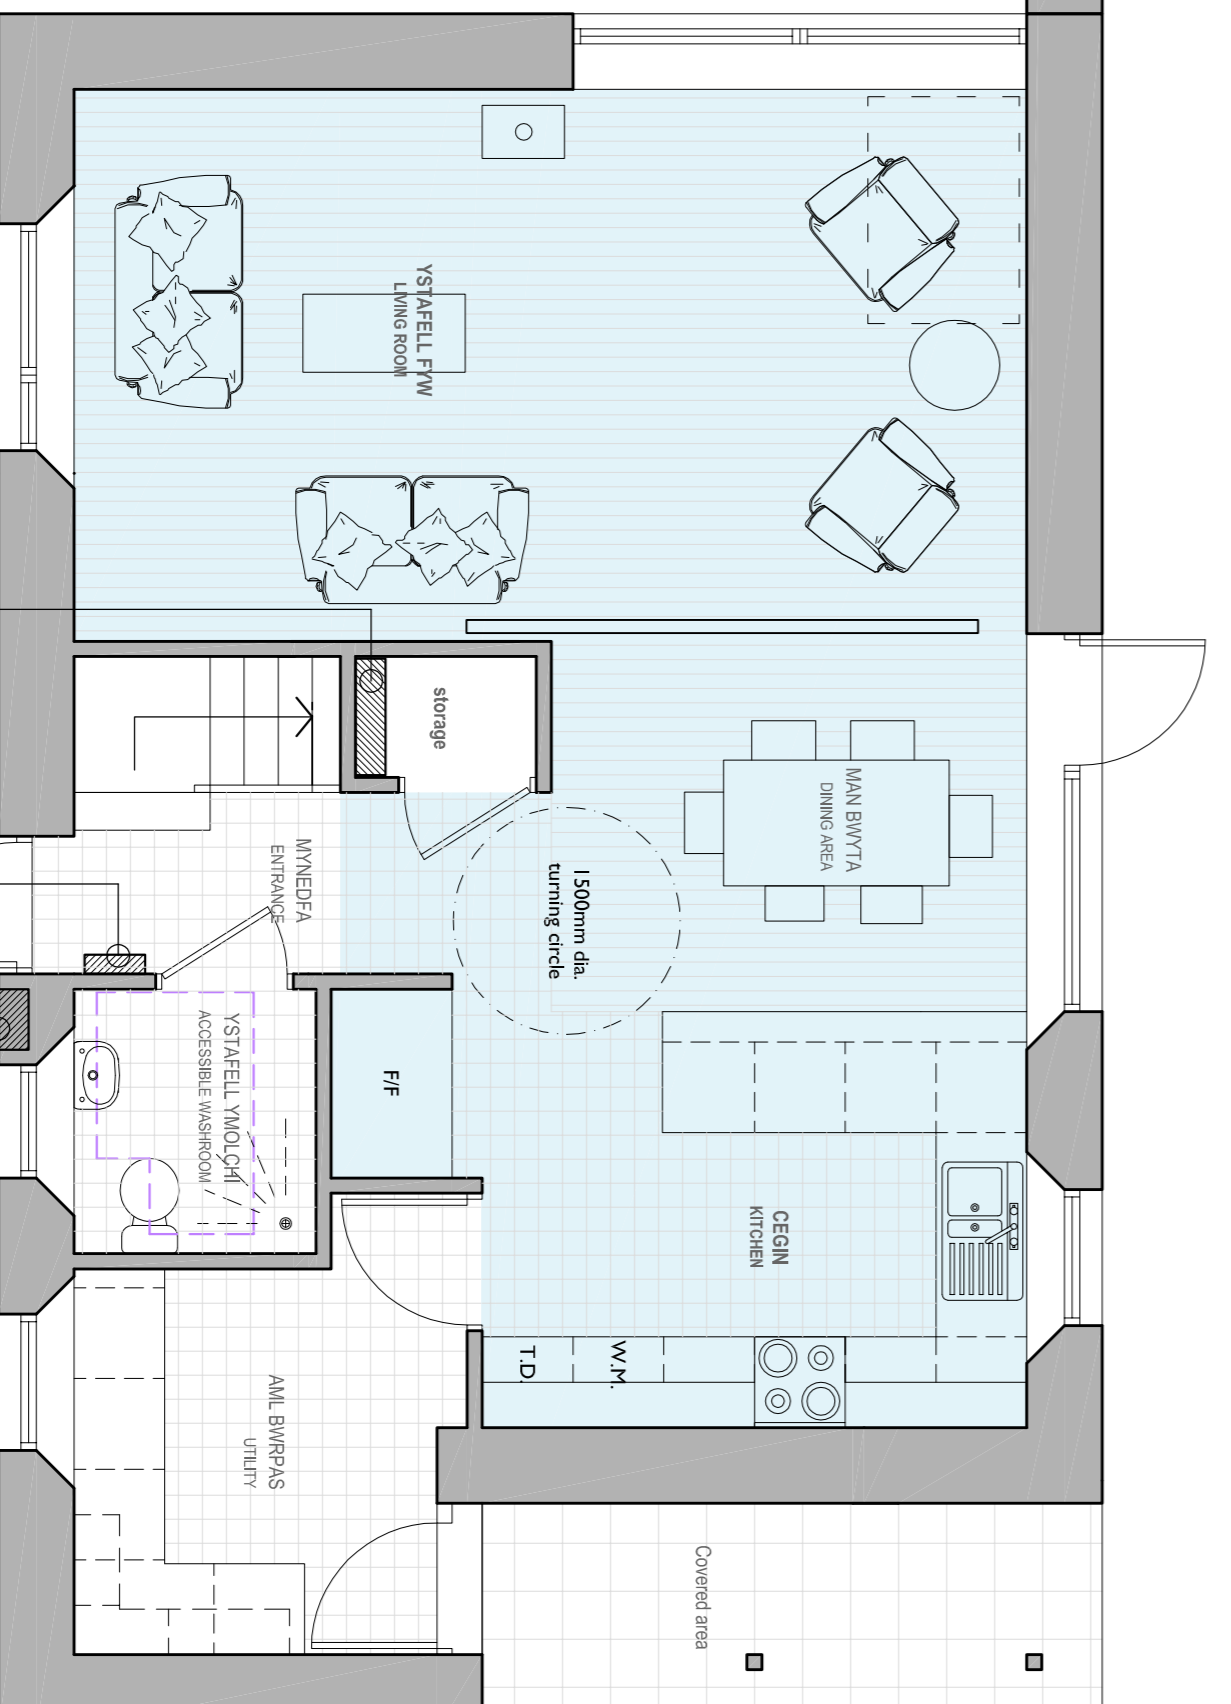

4B7/P CYLLUN LLAWR
GROUND FLOOR PLAN 59sqm GIA

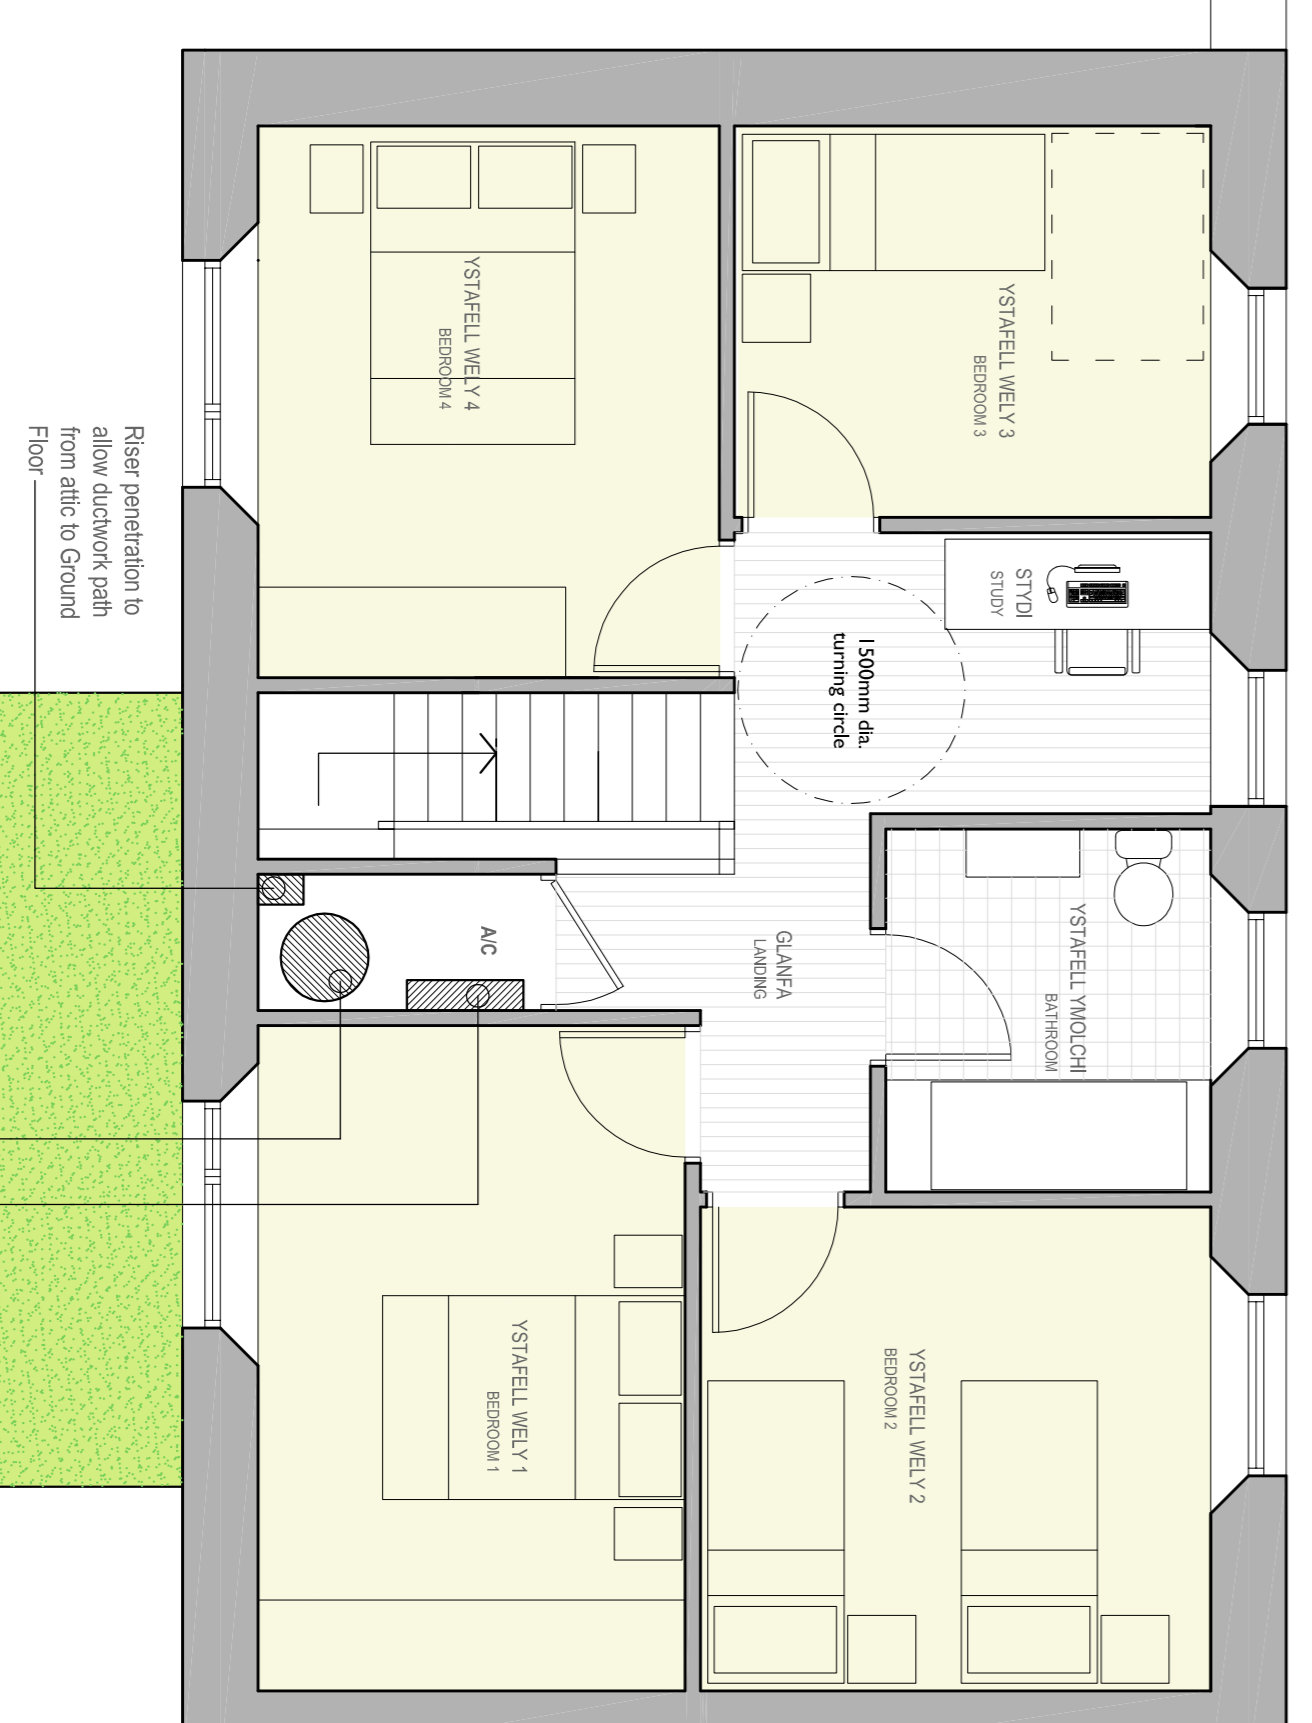

4B7/P CYLLUN LLAWR CYNTAF
FIRST FLOOR PLAN 59sqm GIA

Client
Powys County Council

Plot No
4 Bed / 7 Person

Area No
19 / 25

Drawn By
SK05

Date
July '19 / AG

Scale
1:100 @ A3

Project
TAINNEWDD / NEW HOUSING

Drawn By
SK05

Date
July '19 / AG