

COPYRIGHT
 CARMARTHENSHERE COUNTY COUNCIL RETAINS COPYRIGHT OF THIS DRAWING.
 This drawing must not be copied, reproduced or altered in any way, without the written permission of Carmarthenshire County Council.

DO NOT SCALE THIS DRAWING.
 It is the contractor's responsibility to verify all dimensions on site prior to proceeding with the works. All figured metric dimensions are to be worked to wherever expressly annotated. Such dimensions, unless expressly noted otherwise, are to be taken as structural, and therefore due allowances should be made for plaster, finishes, etc.


Any discrepancies between drawings and the manifested site works are to be verified and cooperated with Carmarthenshire County Council before implementation.

READ ALL DRAWINGS AS ONE
 Always ensure that the latest editions, or revisions, of ALL drawings are used at all times. If in doubt, please contact the allocated Carmarthenshire County Council person responsible for that project.


Drawings are to be read in conjunction with the latest editions, or revisions, of all other relevant details and schedules.

Where any contradiction or uncertainty arises between the drawings and / or the schedule of works, it is the contractor's responsibility to seek verification from Carmarthenshire County Council before proceeding. No claims will be met by Carmarthenshire County Council where the contractor continues work in absence of such confirmation.

NOT FOR SITE PURPOSES
 This drawing is a general arrangement plan only, and is not intended for site purposes.

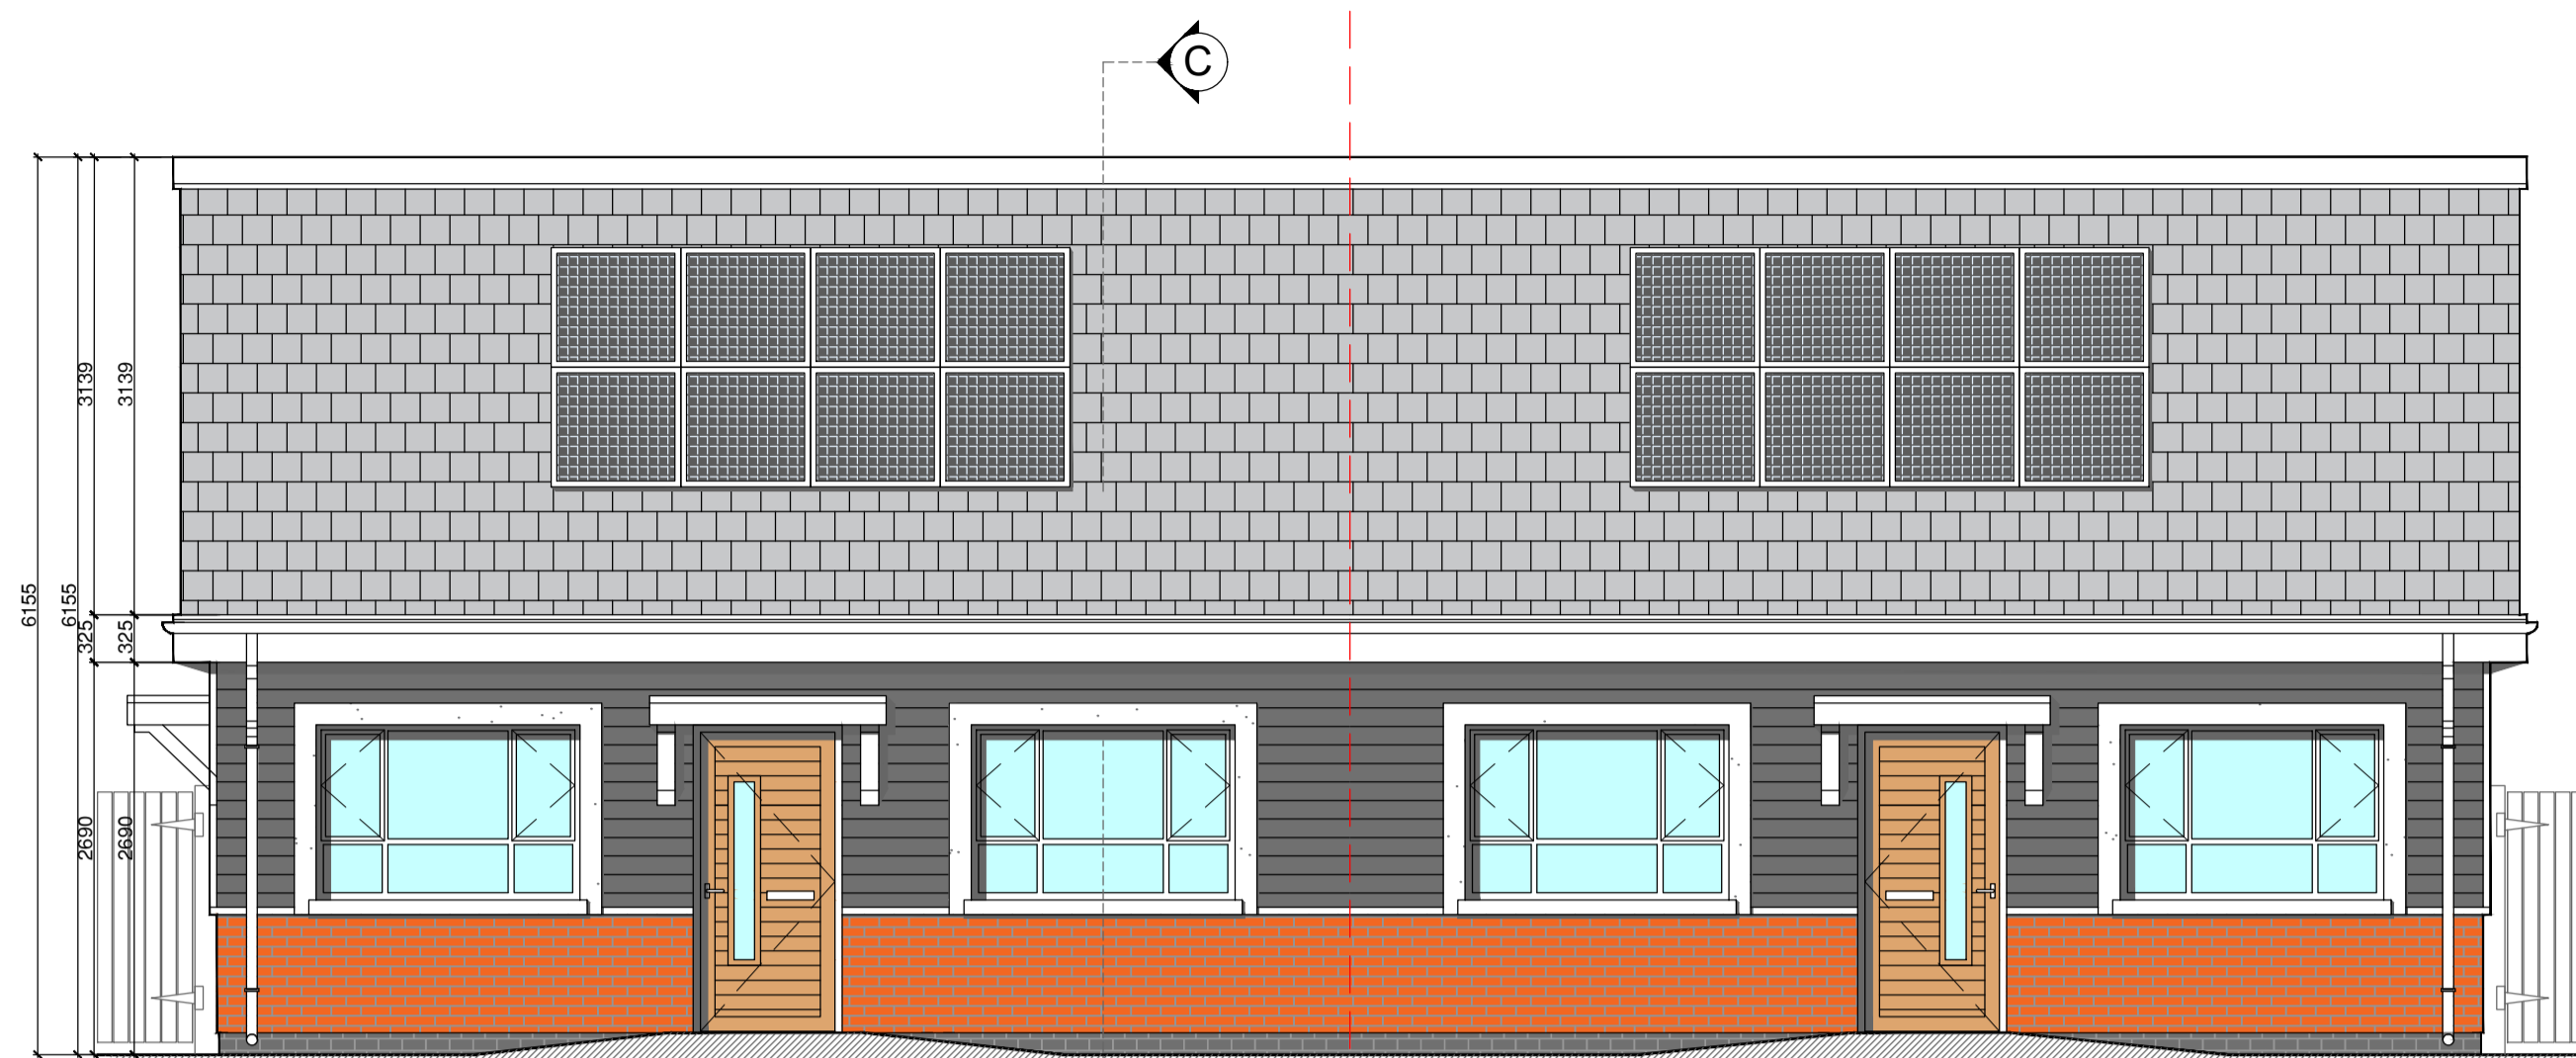


EDRYCHIAD BLAEN
 FRONT ELEVATION - 1:50

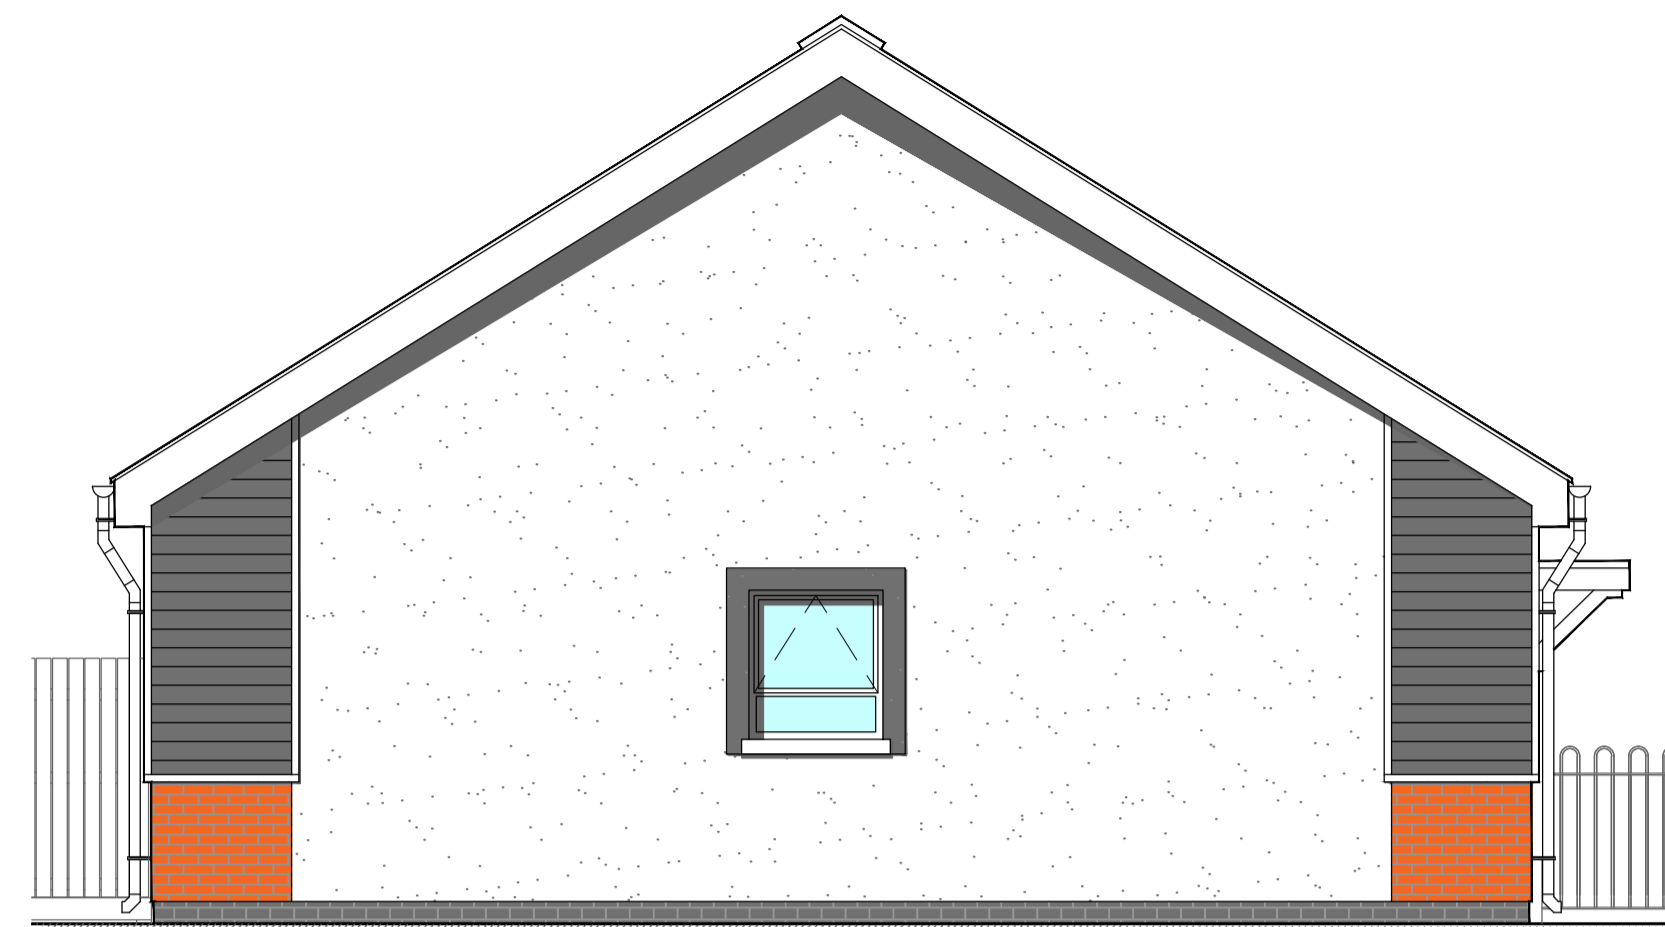


EDRYCHIAD OCHR
 SIDE ELEVATION - 1:50




Example of Finishes.
 Beaulieu Park in Chelmsford, Essex (CEDRAL website)

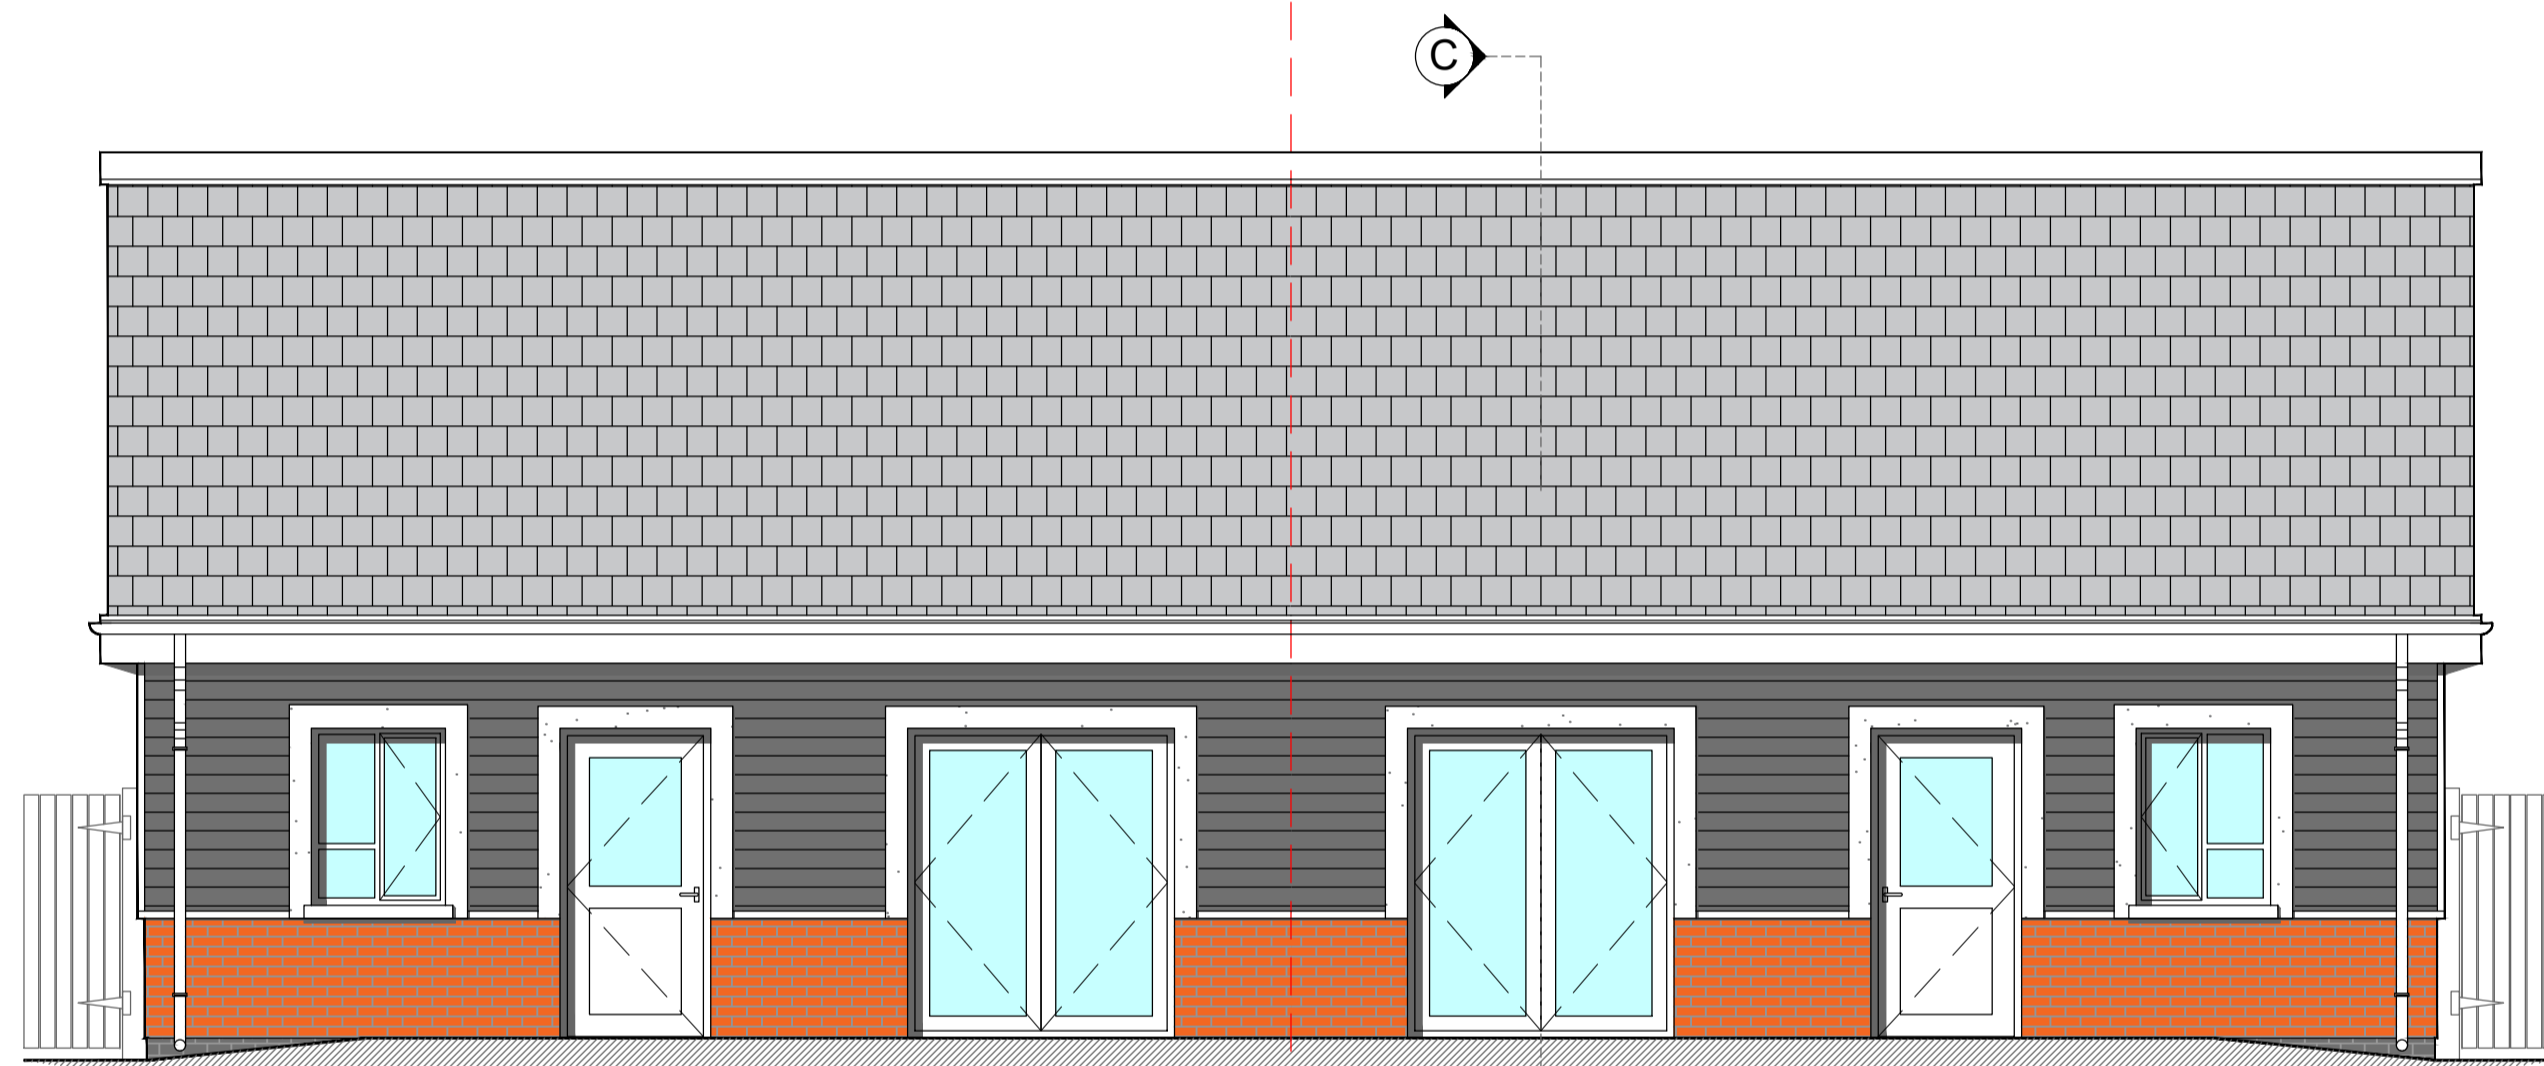


EDRYCHIAD CEFN
 REAR ELEVATION - 1:50

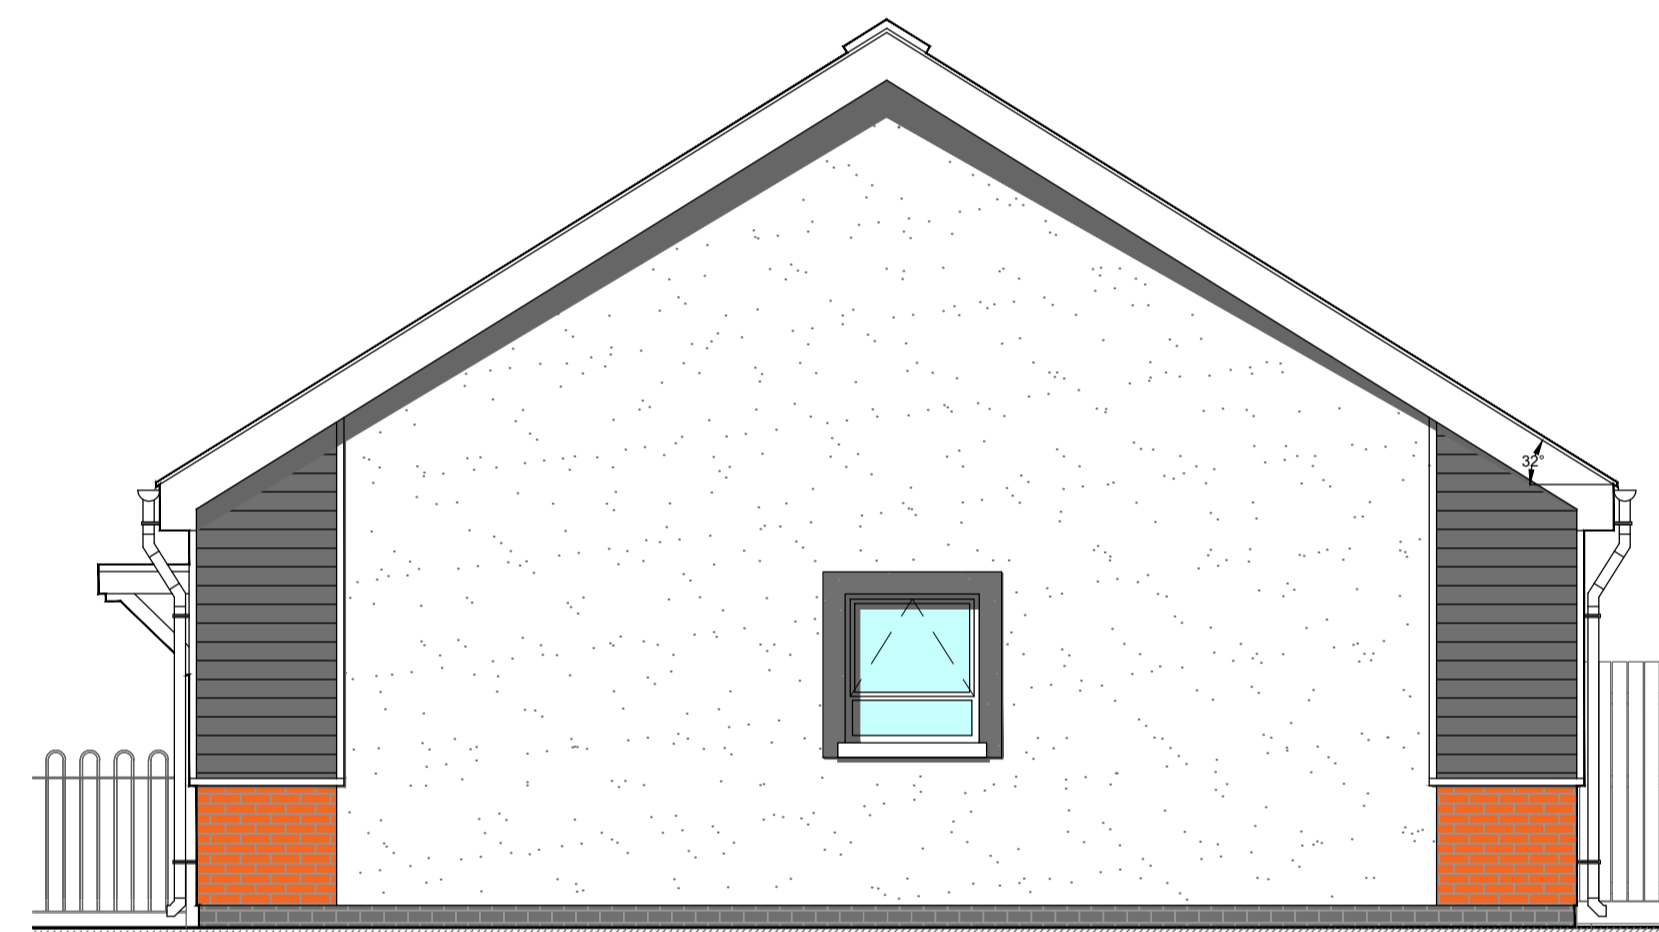

EDRYCHIAD OCHR
 SIDE ELEVATION - 1:50

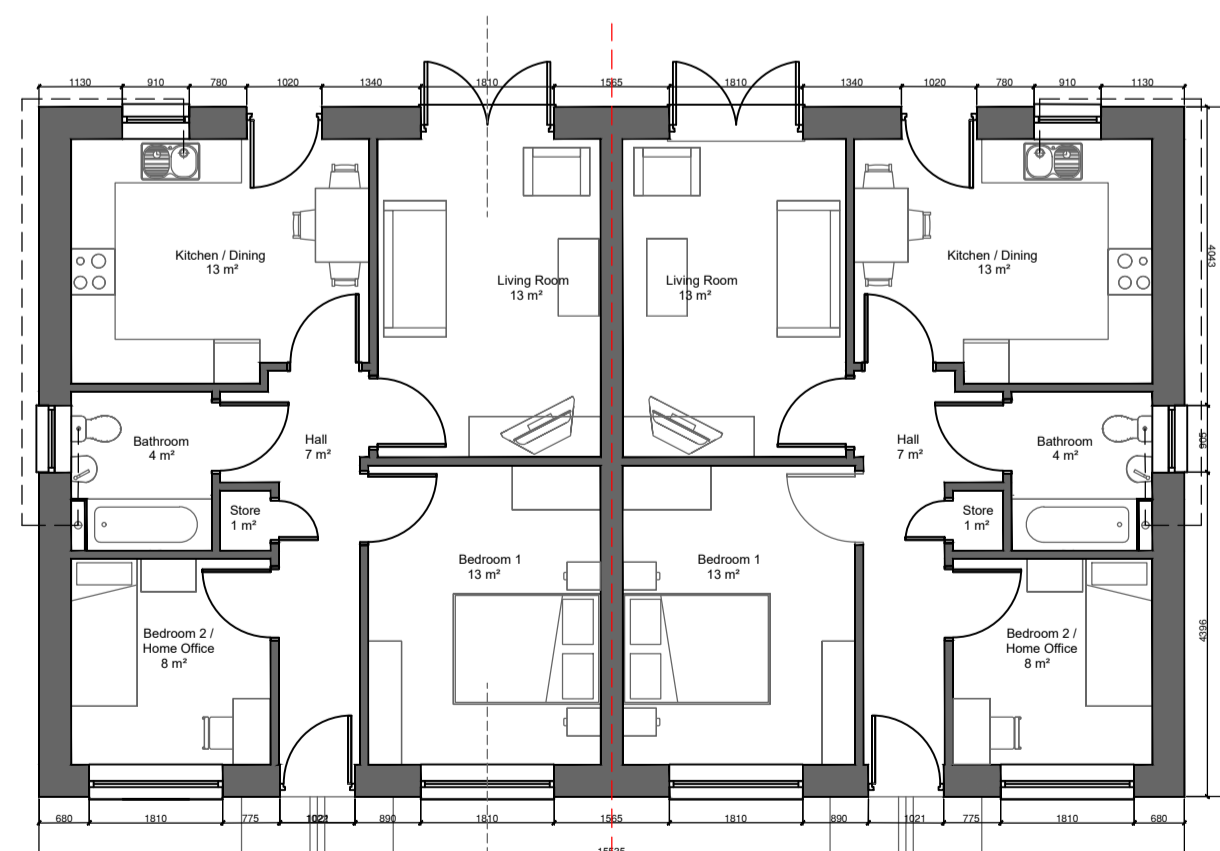

LLAWR WAELOD
 GROUND FLOOR - 1:100

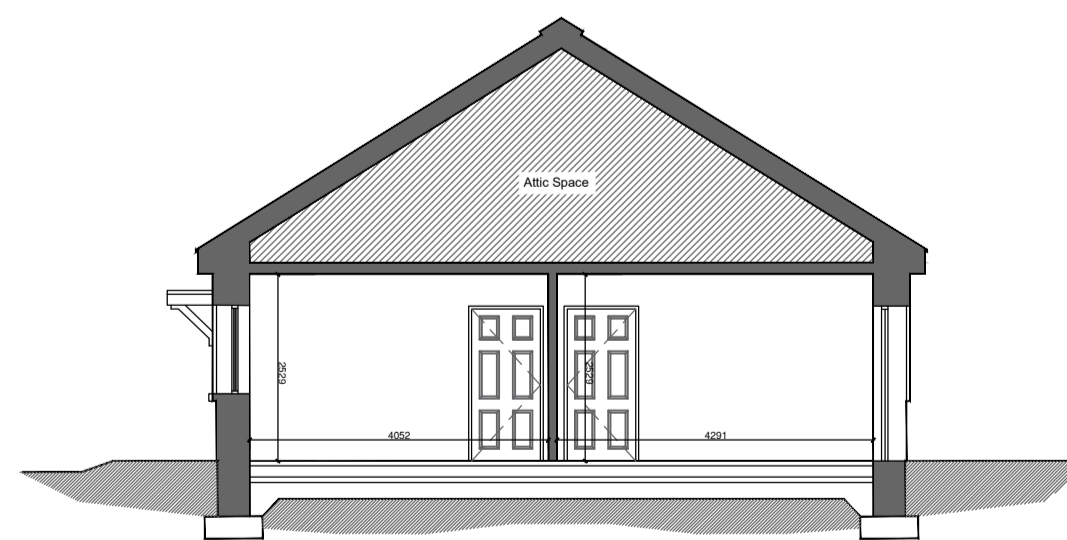

TORRIAD C-C
 SECTION C-C - 1:100

Schedule of Material Finishes	
External Walls * Staffordshire blue facing brickwork plinth, * Red brickwork (Ground floor), * Horizontal timber effect fibre cement cladding (First floor), * 'Cedral Lap' wood effect. Colour: Slate Grey. Or similar approved. * Smooth sand & cement rendered finish to gable ends. Colour TBC. * Contrasting render bands around window openings as indicated on drawing. Colours to be confirmed.	
Roof - Concrete roofing tiles with contrasting ridge tiles - 42 deg. pitch.	
Entrance Doors - Composite timber - painted (Colour TBC).	
Canopy - White painted timber flat roof canopy with felt covering	
Windows/ Patio Doors - White uPVC, Double glazed units.	
Fascias, Soffits, Barge Boards etc - White uPVC.	
Rainwater Goods - White uPVC.	

CLIENT & PLANNING ISSUE		Date:	
A	Details		
Number:	Amendment Details:		Date:
PLANNING (PAC)		Drawing Title:	
Proposed 2 Bed Bungalows (Type C)		Scale: (at A1)	
Drawn:	P. Lewis	1:1	1:2
Date:	Dec 2021	1:5	1:10
Approved:	K. Dobson	1:20	1:50
		1:100	1:200
		1:500	1:1000
		1:1250	1:2500
		Other:	
Client / Sponsor:		Drawing Number:	
Carmarthenshire County Council Homes & Safer Communities Dept.		8841-159-CCC-DR-PA05	
Job Title:		Ruth Mullen, BSc Cyfarwyddwr Yr Amgylchedd Director of Environment	
Proposed Housing Development, Former Pant Y Celyn School Playing Fields, Cilycwm Road, Llandovery, Carmarthenshire, SA20 0DU		© 2018 Carmarthenshire County Council DN-F-001 1:00 01-04-18	
H. Harries, M.R.I.C.S. Rheolwr Dylunio Eiddo Property Design Manager		Block 3, Parc Myrddin, Richmond Terrace Carmarthen, Carmarthenshire, SA31 1HQ Tel: 01267 228370	

Proposed 2 Bed Bungalows (Type C)