

N

Disclaimer


1. Do not scale. Use figured dimensions only. When a scale bar is provided it is for use by the local planning authority solely for the purposes of the planning application to which it relates.
2. Report all drawing errors, omissions and discrepancies to the Architect.
3. All dimensions are to be checked on site by the contractor and such dimensions shall be the contractor's responsibility.
4. This drawing must only be used for the purpose for which it is supplied and its contents must not be reproduced for any purpose without written permission.
5. No areas indicated, or areas calculated from this drawing should be used for valuation purposes or as the basis for development contracts.

© All copyrights Corfe Architects.

Revision	DATE	DESCRIPTION
REV		
P01	21/11/2023	INFORMATION
P02	13/02/2024	INFORMATION
P03	25/03/2024	PAC

LEGEND

Site Application Boundary

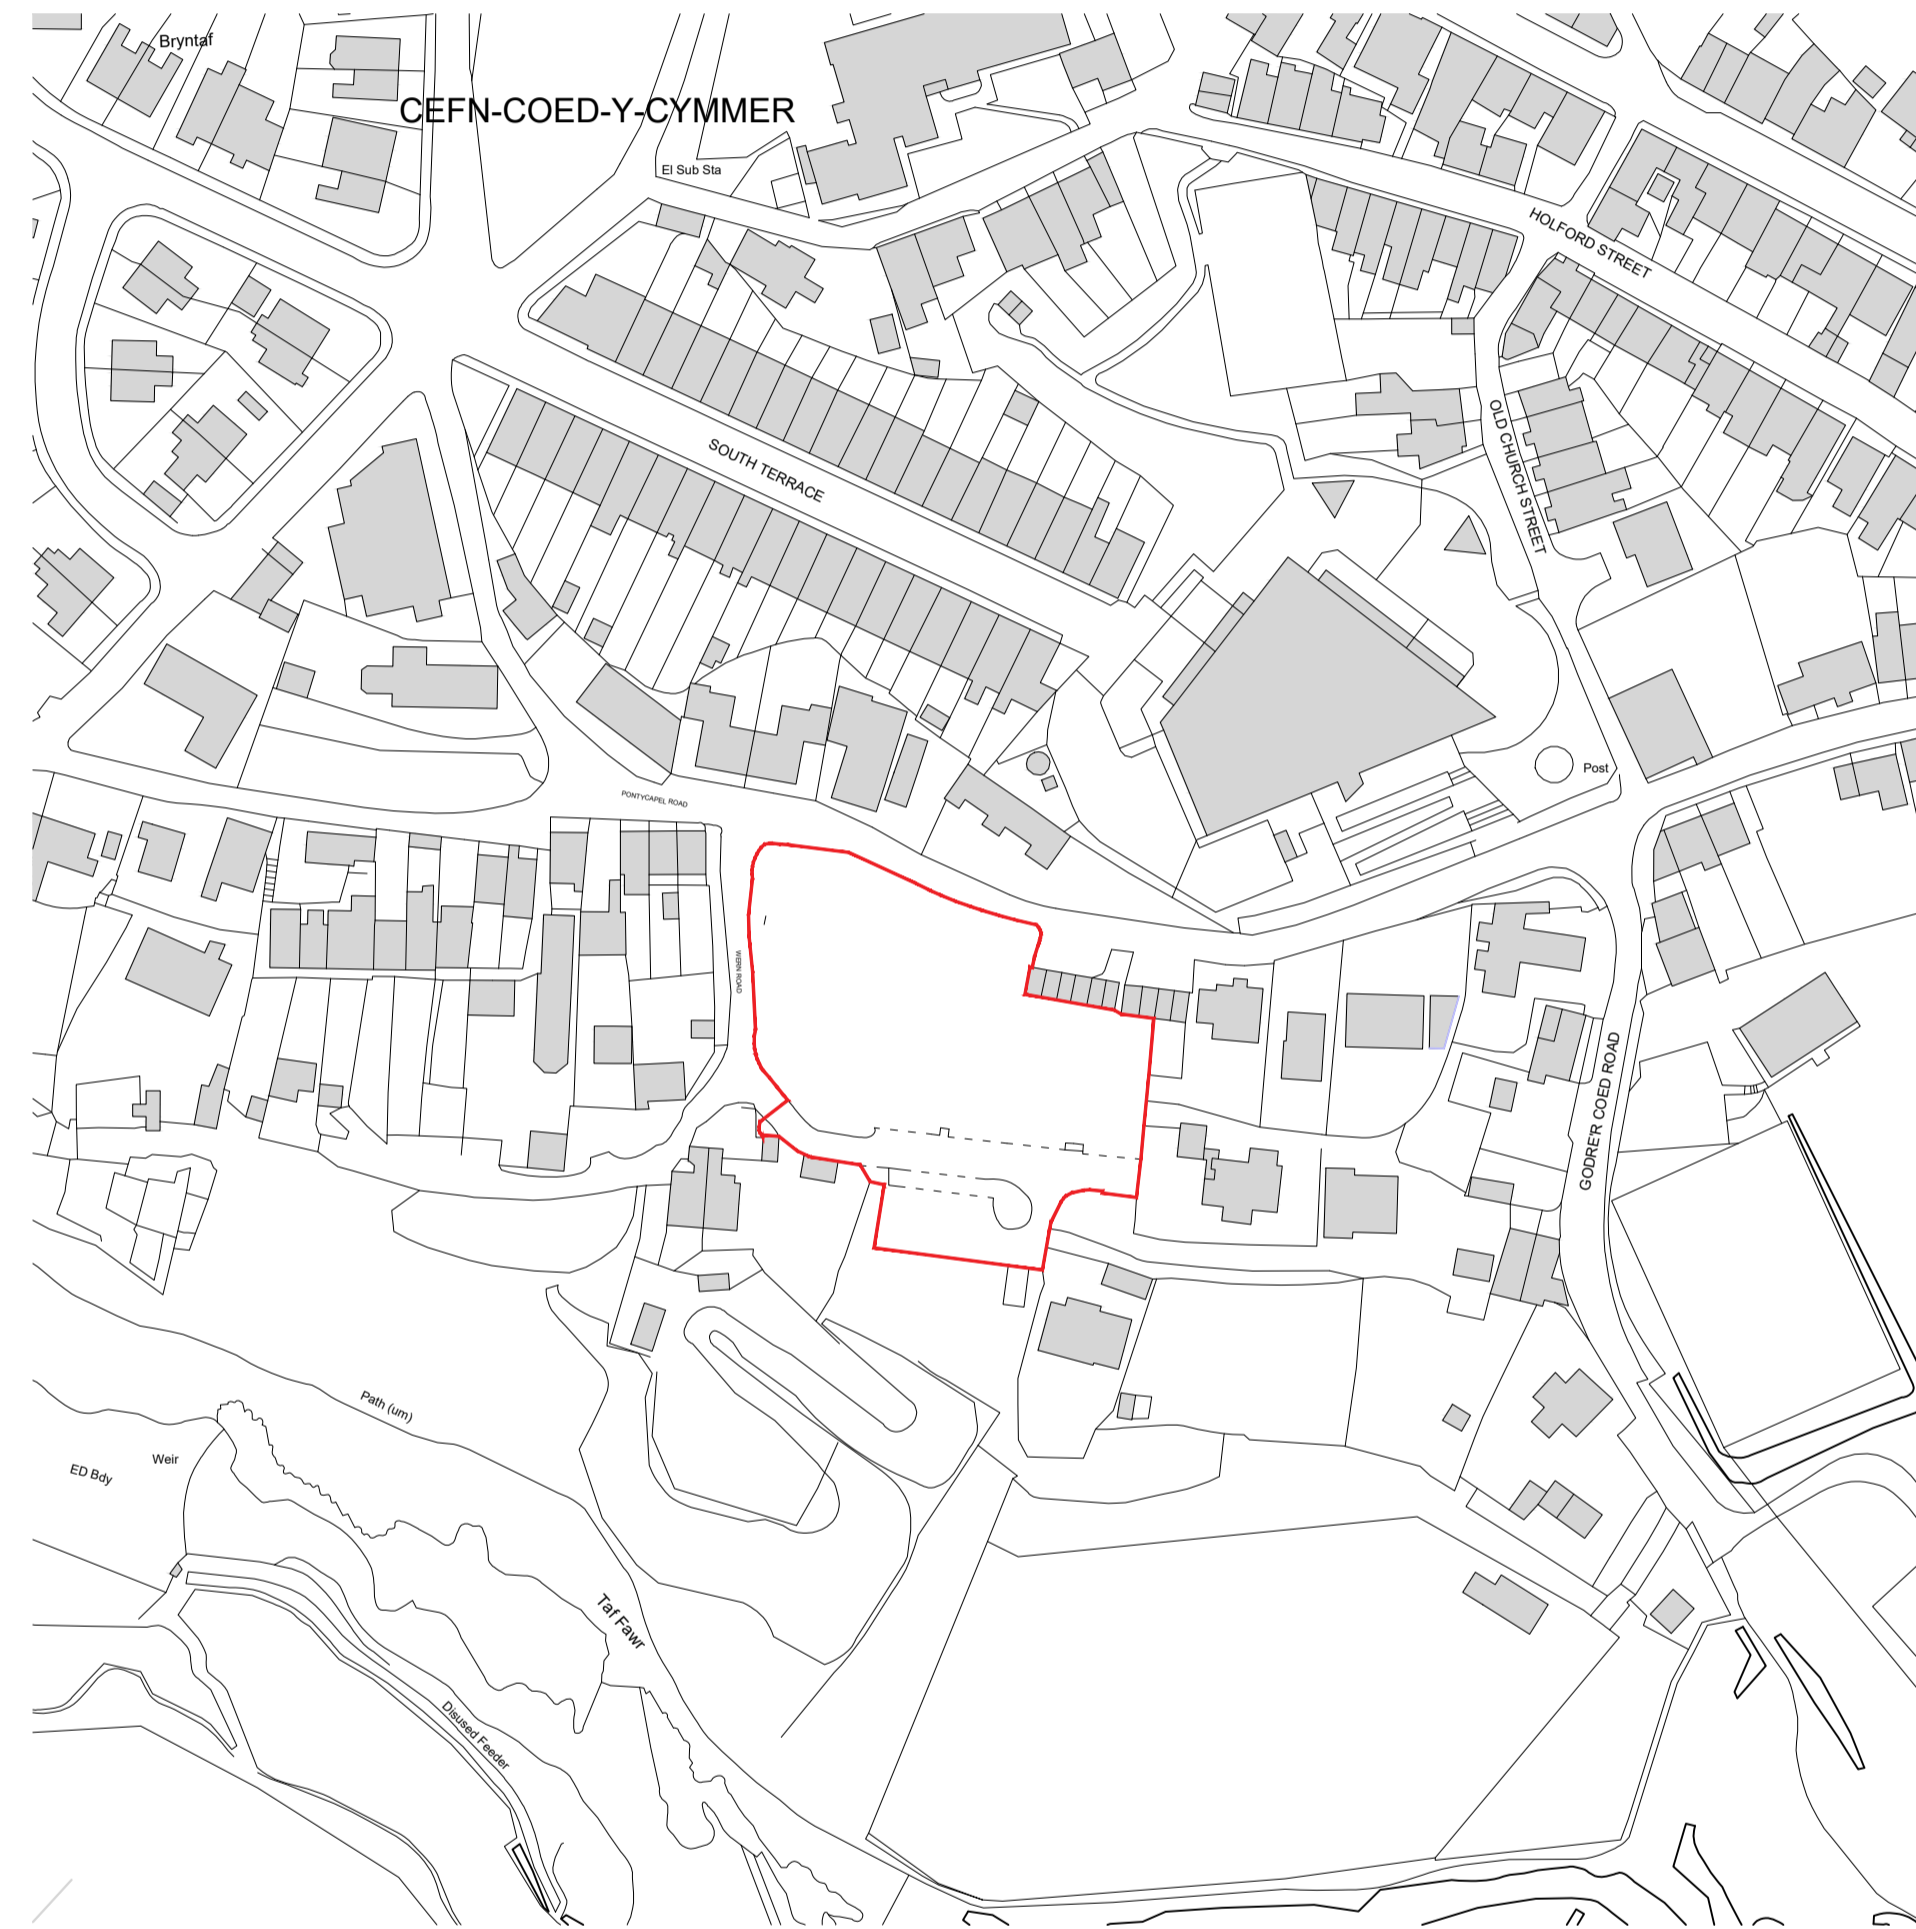

Project Name	Project No.
CEFN ISAF	1187

Drawing Name
SITE LOCATION PLAN

Status
PLANNING

Drawn	Checked	Scale	Sheet
TL	LM	1:1250	A1

Code	Origin	Vol.	Lvl.	Typ.	Bl.	Identifier	Revision
CEFN-CoA-	00-00-DP-A-	(04)001					P03

