

Disclaimer

1. Do not scale. Use figured dimensions only. When a scale bar is provided it is for use by the local planning authority solely for the purposes of the planning application to which it relates.
2. Report all drawing errors, omissions and discrepancies to the Architect.
3. All dimensions are to be checked on site by the contractor and such dimensions shall be the contractor's responsibility.
4. This drawing must only be used for the purpose for which it is supplied and its contents must not be reproduced for any purpose without written permission.
5. No areas indicated, or areas calculated from this drawing should be used for valuation purposes or as the basis for development contracts.


© All copyrights Corfe Architects.

Revision	DATE	DESCRIPTION
REV P01	21/11/2023	INFORMATION
P02	13/02/2024	INFORMATION
P03	25/03/2024	PAC

LEGEND

--- Existing Building Outline


- +221.50 PARAPET ROOF FFL
- +220.00 ROOF FFL
- +217.00 LO3 FFL
- +214.00 LO2 FFL
- +211.00 LO1 FFL
- +208.00 GF FFL
- +204.80 LG FFL

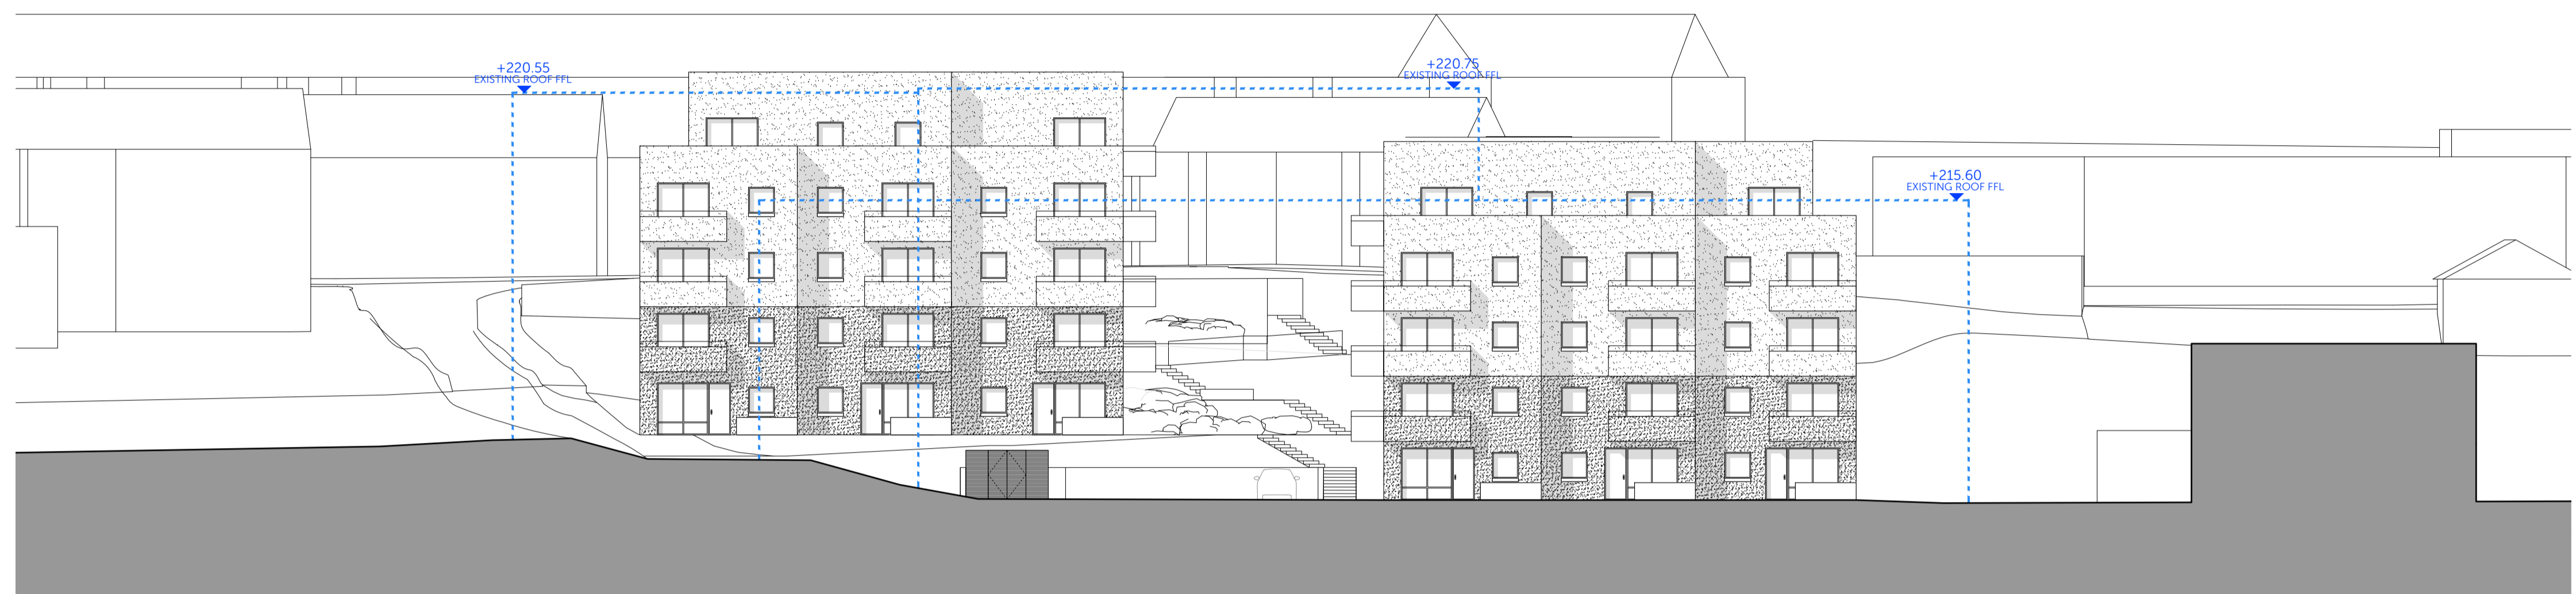

- +218.30 PARAPET ROOF FFL
- +216.80 ROOF FFL
- +213.80 LO3 FFL
- +210.80 LO2 FFL
- +207.80 LO1 FFL
- +204.80 GF FFL
- +201.80 LG FFL


1. PROPOSED SITE SECTION AA

- +218.30 PARAPET ROOF FFL
- +216.80 ROOF FFL
- +213.80 LO3 FFL
- +210.80 LO2 FFL
- +207.80 LO1 FFL
- +204.80 GF FFL
- +201.80 LG FFL

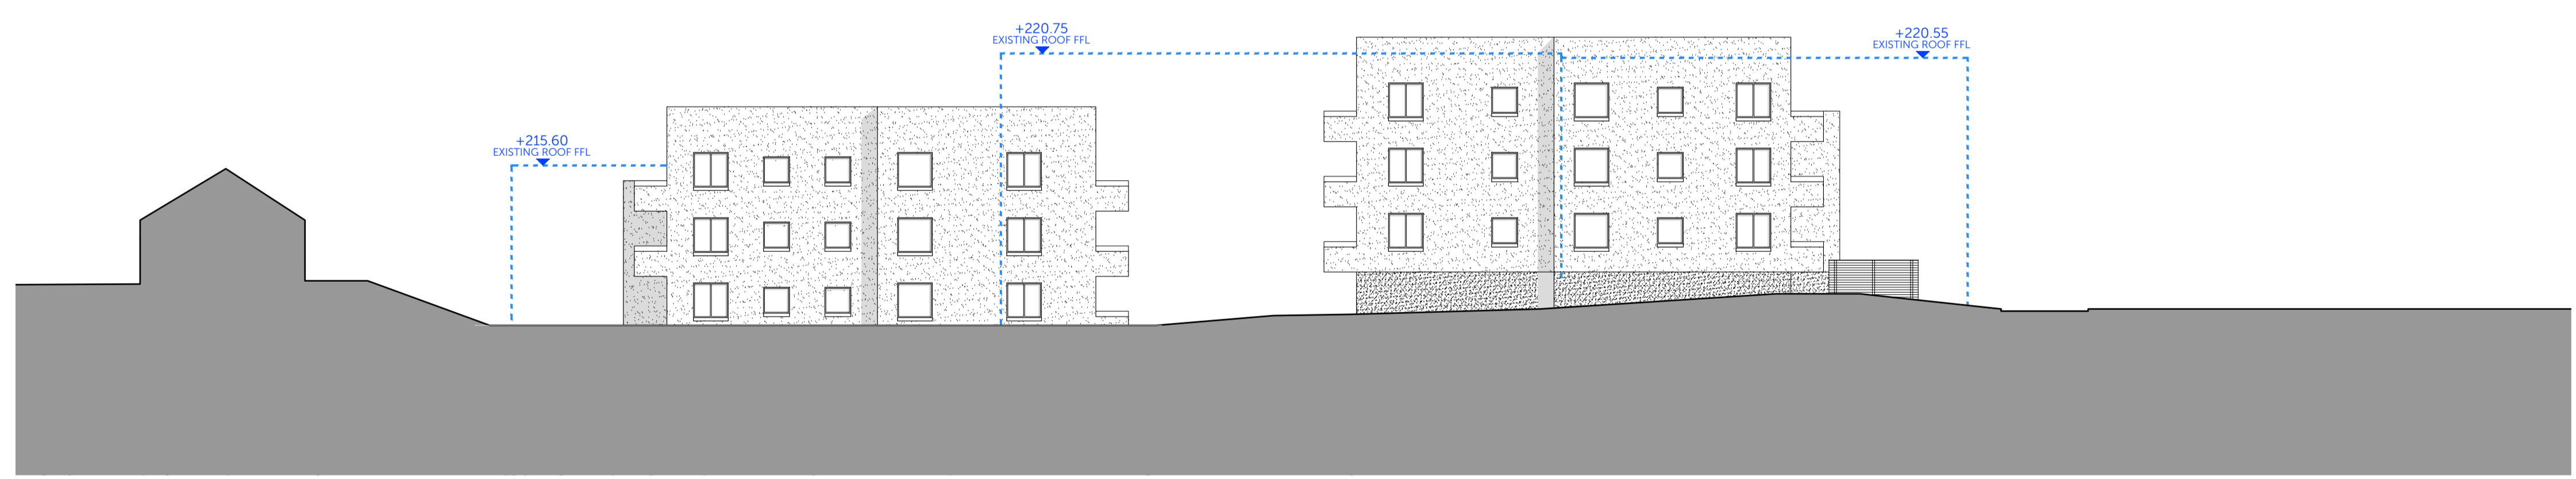

- +221.50 PARAPET ROOF FFL
- +220.00 ROOF FFL
- +217.00 LO3 FFL
- +214.00 LO2 FFL
- +211.00 LO1 FFL
- +208.00 GF FFL
- +204.80 LG FFL

2. PROPOSED SITE SECTION BB

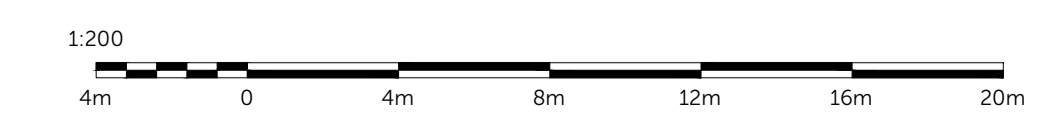

COFFEY / ARCHITECTS

104-110 Goswell Road, London, EC1V 7DH / +44 (0)20 7549 2141
www.coffeyarchitects.com

Project Name	CEFN ISAF	Project No	1187
Drawing Name	PROPOSED SITE SECTIONS 01		
Status	PLANNING		
Drawn	Checked	Scale	Sheet
TL	LM	1:200	A1
Code	Origin	Vol	Rev
CEf-CoA-	00-00-DP-A-	(20)120	P03