




1. WERN ROAD STREET SCENE (SOUTH) AA

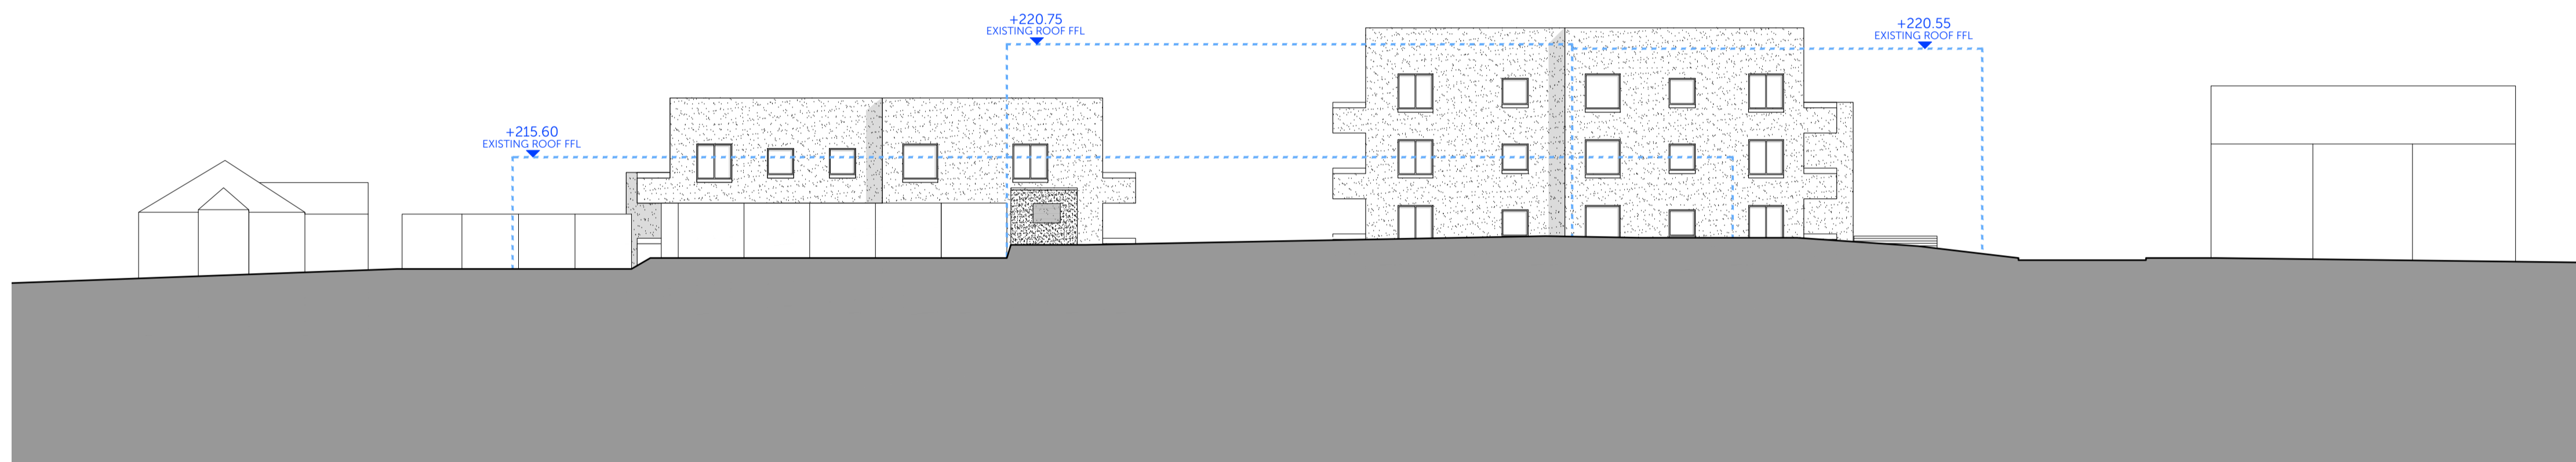


2. PONTYCAPEL ROAD (NORTH) STREET SCENE BB

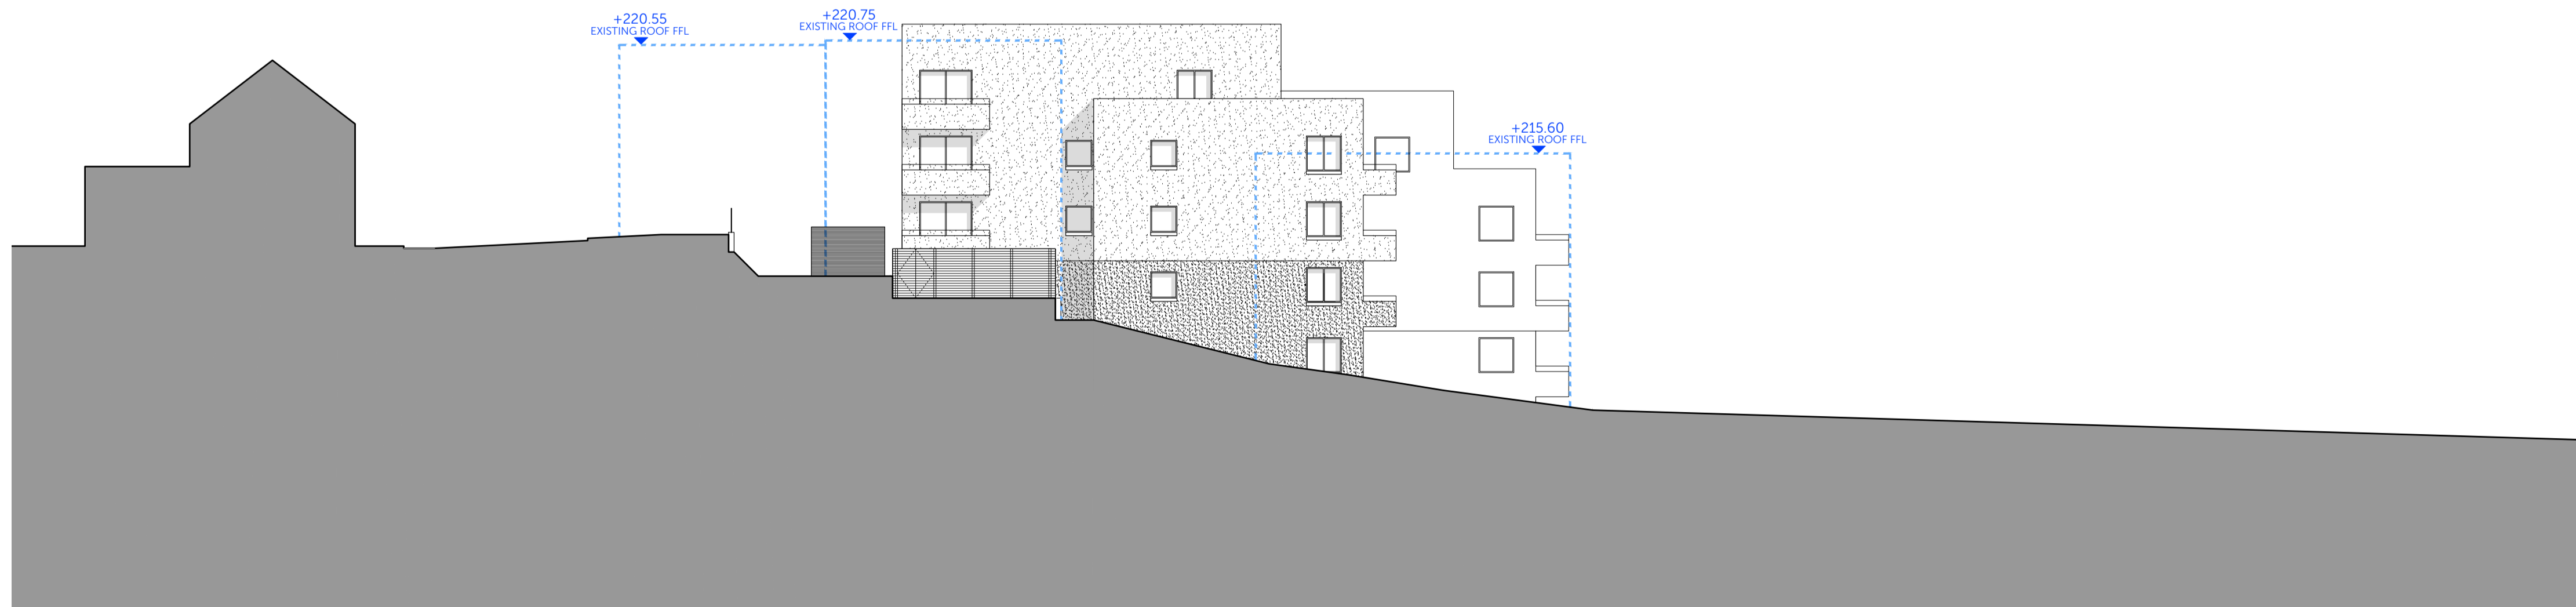

3. WERN ROAD (EAST) STREET SCENE CC

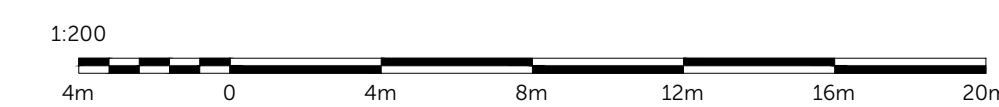

Location Plan 11250

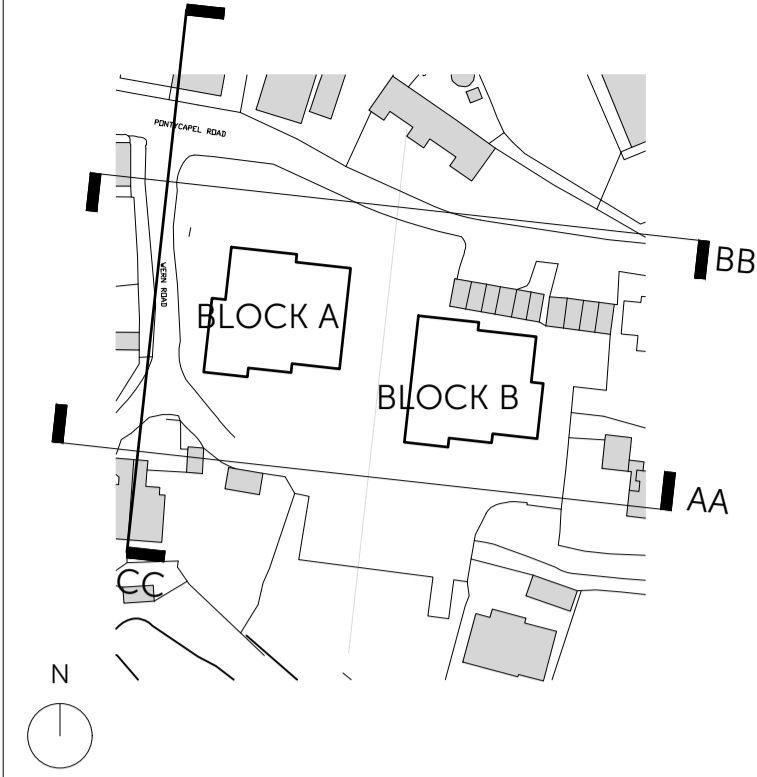

Disclaimer

1. Do not scale. Use figured dimensions only. When a scale bar is provided it is for use by the local planning authority solely for the purposes of the planning application to which it relates.
2. Report all drawing errors, omissions and discrepancies to the Architect.
3. All dimensions are to be checked on site by the contractor and such dimensions shall be the contractor's responsibility.
4. This drawing must only be used for the purpose for which it is supplied and its contents must not be reproduced for any purpose without written permission.
5. No areas indicated, or areas calculated from this drawing should be used for valuation purposes or as the basis for development contracts.

© All copyrights Corfe Architects.

Revision	REV	DATE	DESCRIPTION
	P01	21/11/2023	INFORMATION
	P02	13/02/2024	INFORMATION
	P03	25/03/2024	PAC

LEGEND

- Existing Building Outline

**COFFEY / ARCHITECTS**

104-110 Goswell Road, London, EC1V 7DH / +44 (0)20 7549 2141  
www.coffeyarchitects.com

Project Name		Project No.	
CEFN ISAF		1187	
Drawing Name			
PROPOSED STREET SCENES			
Status			
PLANNING			
Drawn	Checked	Scale	Sheet
TL	LM	1:200	A1
Code	Origin	Vol.	Lvl.
CEf-CoA-	00-00-DP-A-	(20)150	
Typ.	Identif.	Revision	
		P03	