




FLAT TYPE A5

Flat Numbers	A-GF.02 A-01.02 A-02.02	Bedroom 1 Size	12.4sqm	Kitchen Counter Length (mid unit)	4395mm
Size	1B2P	Bedroom 2 Size	N/A	Utility Cupboard	1.4sqm (standard)
Occurrences	3	Bathroom Size	4.3sqm	Storage Size	1.5sqm
GIA	50.1sqm				



FLAT TYPE A6

Flat Numbers	B-GF.02 B-01.02 B-02.02	Bedroom 1 Size	11.9sqm	Kitchen Counter Length (mid unit)	4295mm
Size	1B2P	Bedroom 2 Size	N/A	Utility Cupboard	1.4sqm (standard)
Occurrences	3	Bathroom Size	4.3sqm	Storage Size	1.5sqm
GIA	50.1sqm				

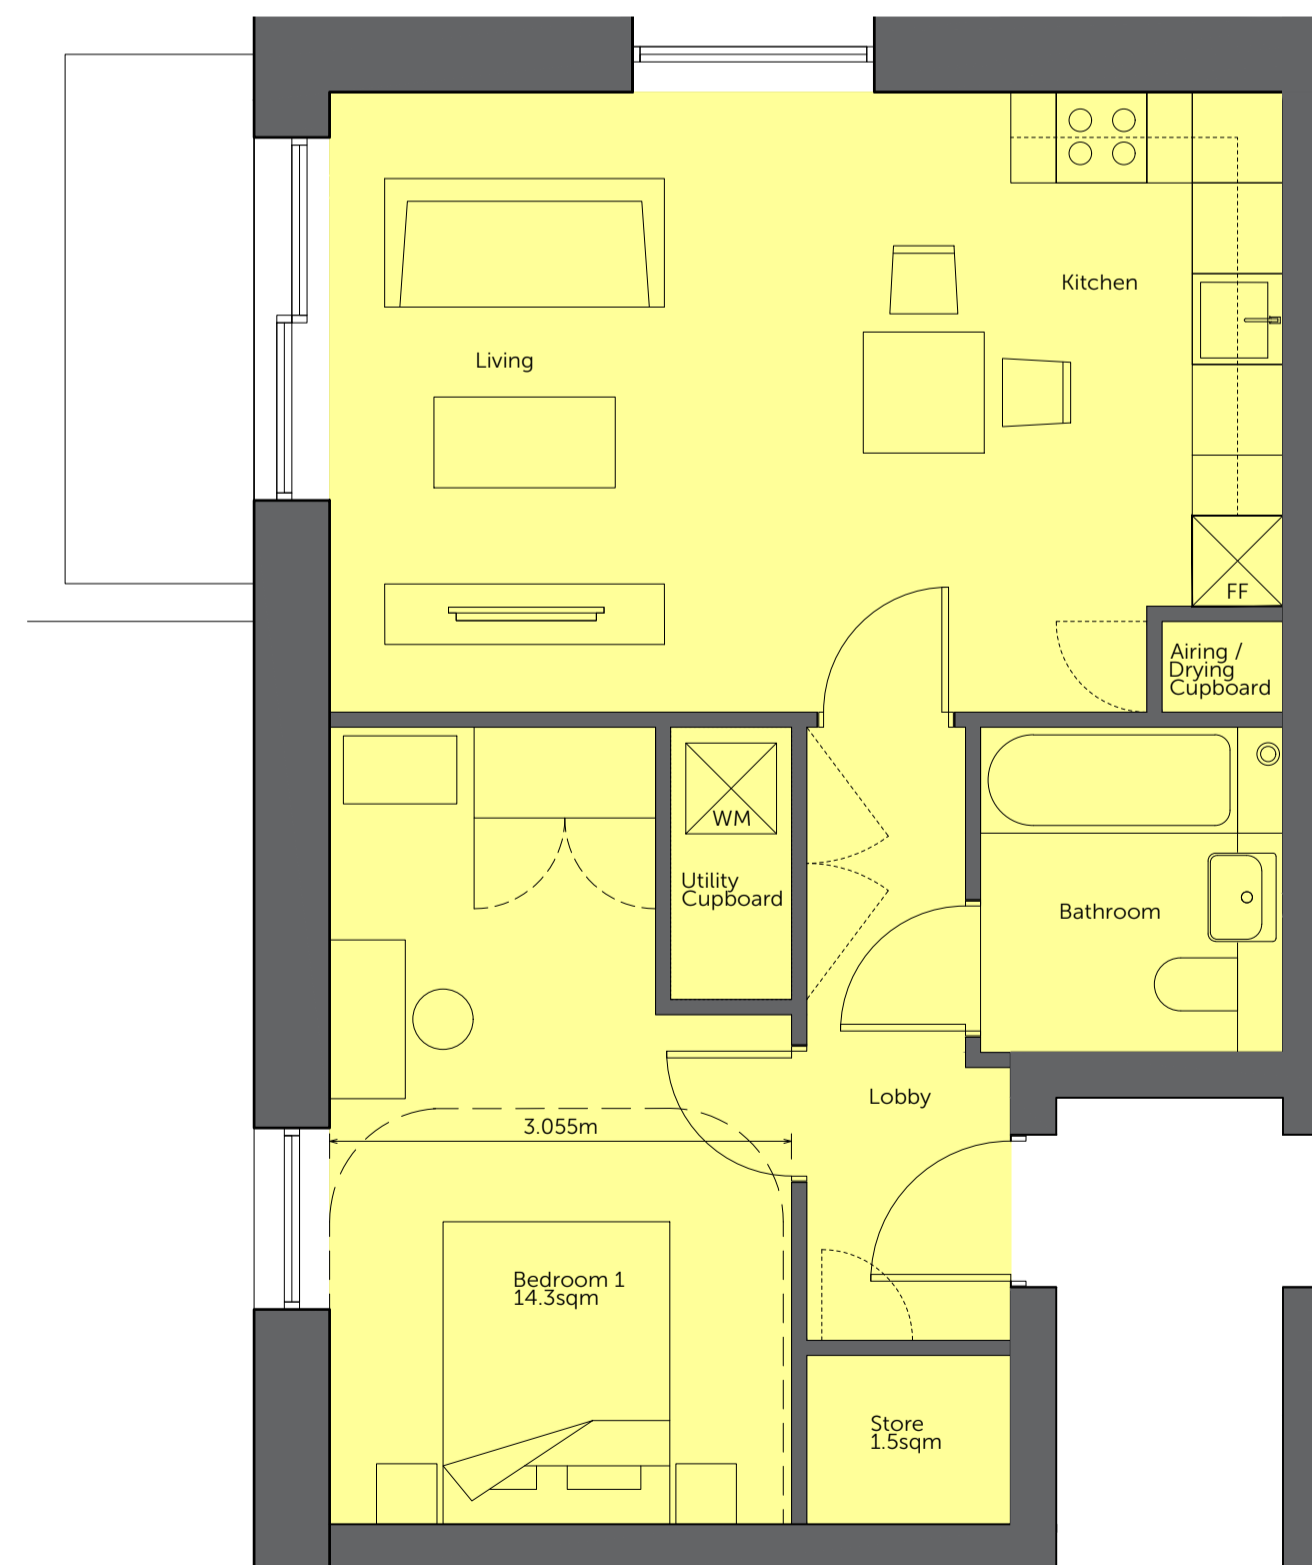

FLAT TYPE A7

Flat Numbers	B-01.04 B-02.04 B-03.03	Bedroom 1 Size	14.3sqm	Kitchen Counter Length (mid unit)	4600mm
Size	1B2P	Bedroom 2 Size	N/A	Utility Cupboard	1.4sqm (standard)
Occurrences	3	Bathroom Size	4.3sqm	Storage Size	1.5sqm
GIA	54.1sqm				



FLAT TYPE A8

Flat Numbers	A-01.05 A-02.05 A-03.04	Bedroom 1 Size	12.1sqm	Kitchen Counter Length (mid unit)	4305mm
Size	1B2P	Bedroom 2 Size	N/A	Utility Cupboard	1.4sqm (standard)
Occurrences	3	Bathroom Size	4.3sqm	Storage Size	1.5sqm
GIA	51.6sqm				

N

Disclaimer

1. Do not scale. Use figured dimensions only. When a scale bar is provided it is for use by the local planning authority solely for the purposes of the planning application to which it relates.
2. Report all drawing errors, omissions and discrepancies to the Architect.
3. All dimensions are to be checked on site by the contractor and such dimensions shall be the contractor's responsibility.
4. This drawing must only be used for the purpose for which it is supplied and its contents must not be reproduced for any purpose without written permission.
5. No areas indicated, or areas calculated from this drawing should be used for valuation purposes or as the basis for development contracts.

© All copyrights Corley Architects.

Revision	DATE	DESCRIPTION
REV	21/11/2023	INFORMATION
P02	13/02/2024	INFORMATION
P03	25/03/2024	PAC

*Kitchen Counter Lengths include Fridge/Freezer unit.

COFFEY / ARCHITECTS

104-110 Goswell Road, London, EC1V 7DH / +44 (0)20 7549 2141
www.coffeyarchitects.com

Project Name	CEFN ISAF	Project No.	1187
--------------	-----------	-------------	------

Drawing Name
HOME LAYOUT PLANS 03 - 1B2P

Status
PLANNING

Drawn	Checked	Scale	Sheet
TL	LM	1:50	A1

Code	Origin	Vol.	Lvl.	Typ.	Bl.	Identifier	Revision
CEF-CoA-		00-00-DR-A-	(20)402				P03

