

Notes:

- This drawing is copyright.
- Do not scale dimensions from this drawing.
- This drawing is to be read in conjunction with all other relevant drawings. All discrepancies on this drawing are to be reported to the architect.
- Do not modify any element of this drawing.
- Use drawing only for purpose(s) issued.
- This drawing may contain colour.

Scale Bar
0 2m 6m 10m
Scale: 1:200


North Point

Key Plan

Hazard
 1
HAZ-xx
 To warn of significant hazards or information that is unusual
 To be read in conjunction with all other consultant's information
 Refer to CDM Schedule XXXX-IBI-WB-XX-SC-A-572-0010

The following external model files are included within this drawing:

Rev	Date	Revision Notes	AP Draw n	AS Review
P01	04/03/2024	Issue for PAC	AP	AS

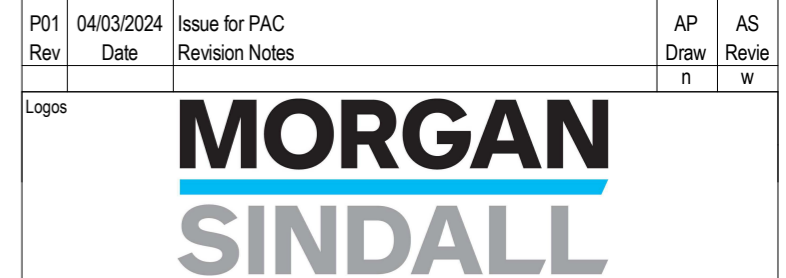

Project
SWITCH Harbourside

Drawing Title
GA Plan - Level 01

Job Number 143606	Date 24/02/02	Security Classification	Drawn By AP
Scale@A2 1 : 200	Purpose Planning	Revision	Reviewed By AS
Drawing Number 26CB02-ARC-31-01-D-A-200101	Revision P01	Suitability	