



**Notes:**

- This drawing is copyright.
- Do not scale dimensions from this drawing.
- This drawing is to be read in conjunction with all other relevant drawings. • All discrepancies on this drawing are to be reported to the architect.
- Do not modify any element of this drawing.
- Use drawing only for purpose(s) issued.
- This drawing may contain colour.

Scale Bar  
0 2m 6m 10m  
Scale: 1:200


North Point

Key Plan

Hazard	HAZ-xx To warn of significant hazards or information that is unusual To be read in conjunction with all other consultant's information Refer to CDM Schedule XXXX-IBI-WB-XX-SC-A-572-0010
--------	--

The following external model files are included within this drawing:

Rev	Date	Issue for PAC Revision Notes	AP Drawn	AS Reviewed
P01	04/03/2024			

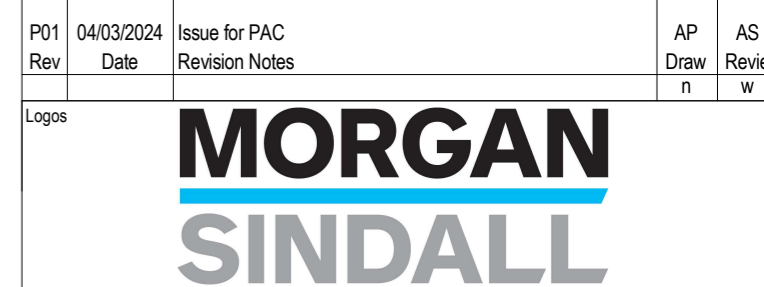

Project  
SWITCH Harbourside

Drawing Title  
GA Plan - Level 00

Job Number 143606	Date 24/02/02	Security Classification	Drawn By AP
Scale@A2 1 : 200	Purpose Planning		Reviewed By AS

Drawing Number 26CB02-ARC-31-00-D-A-200100	Revision P01	Suitability
---	-----------------	-------------