
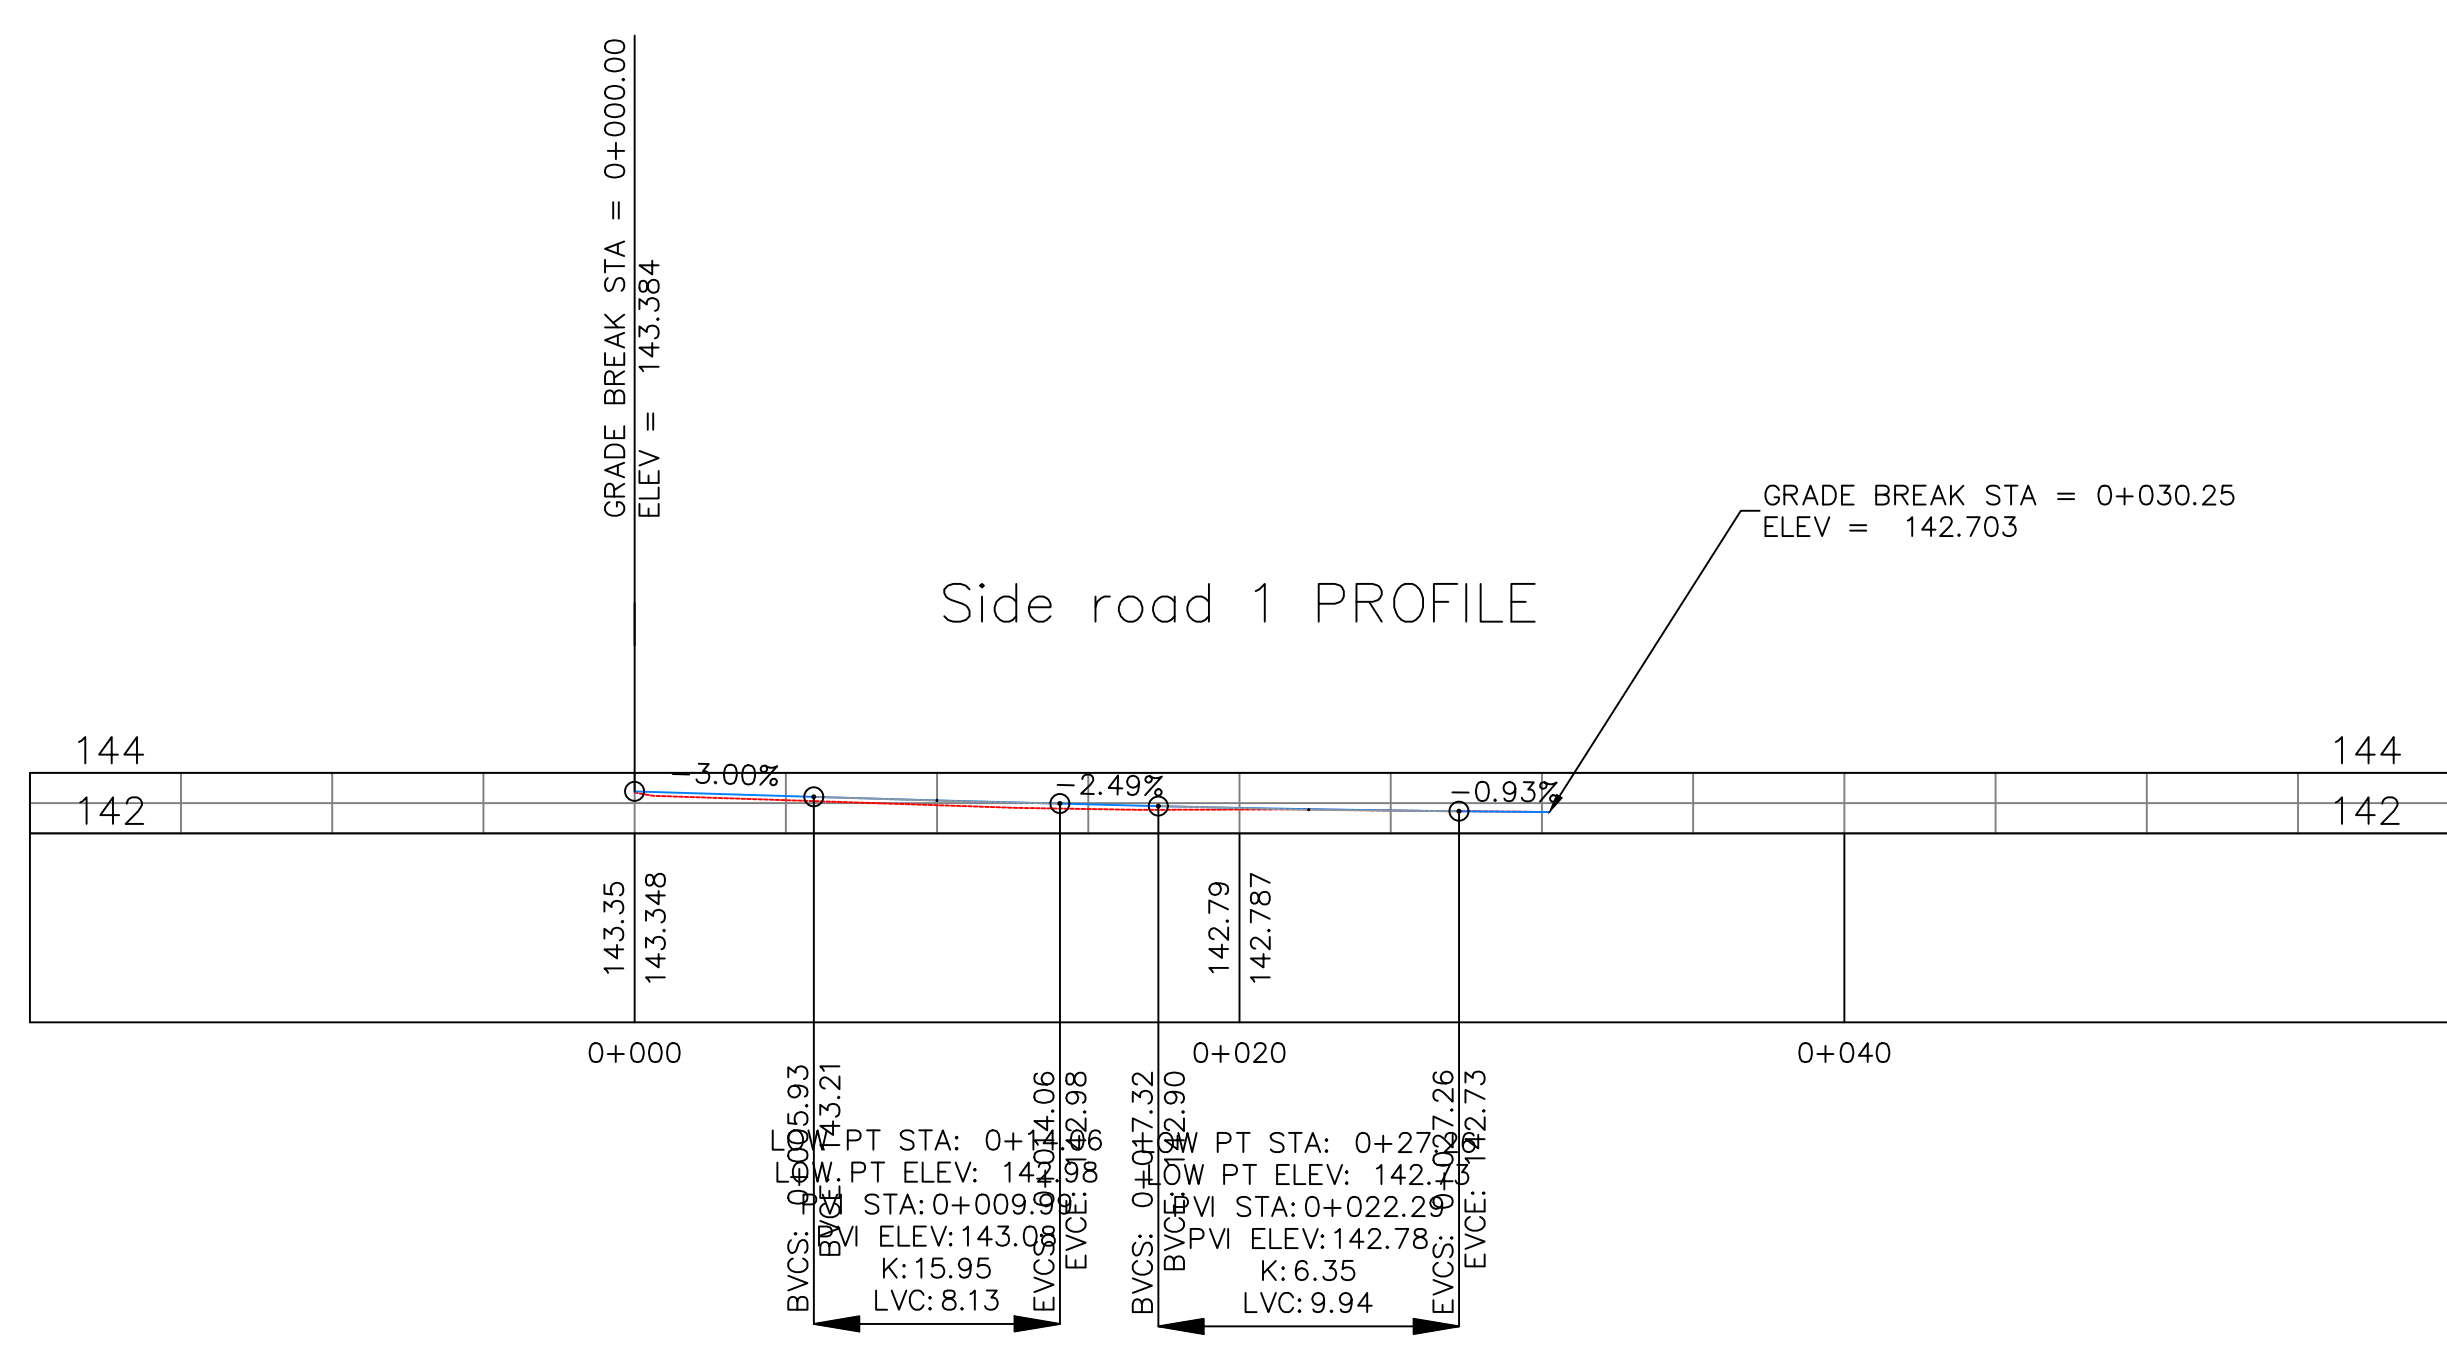


Notes

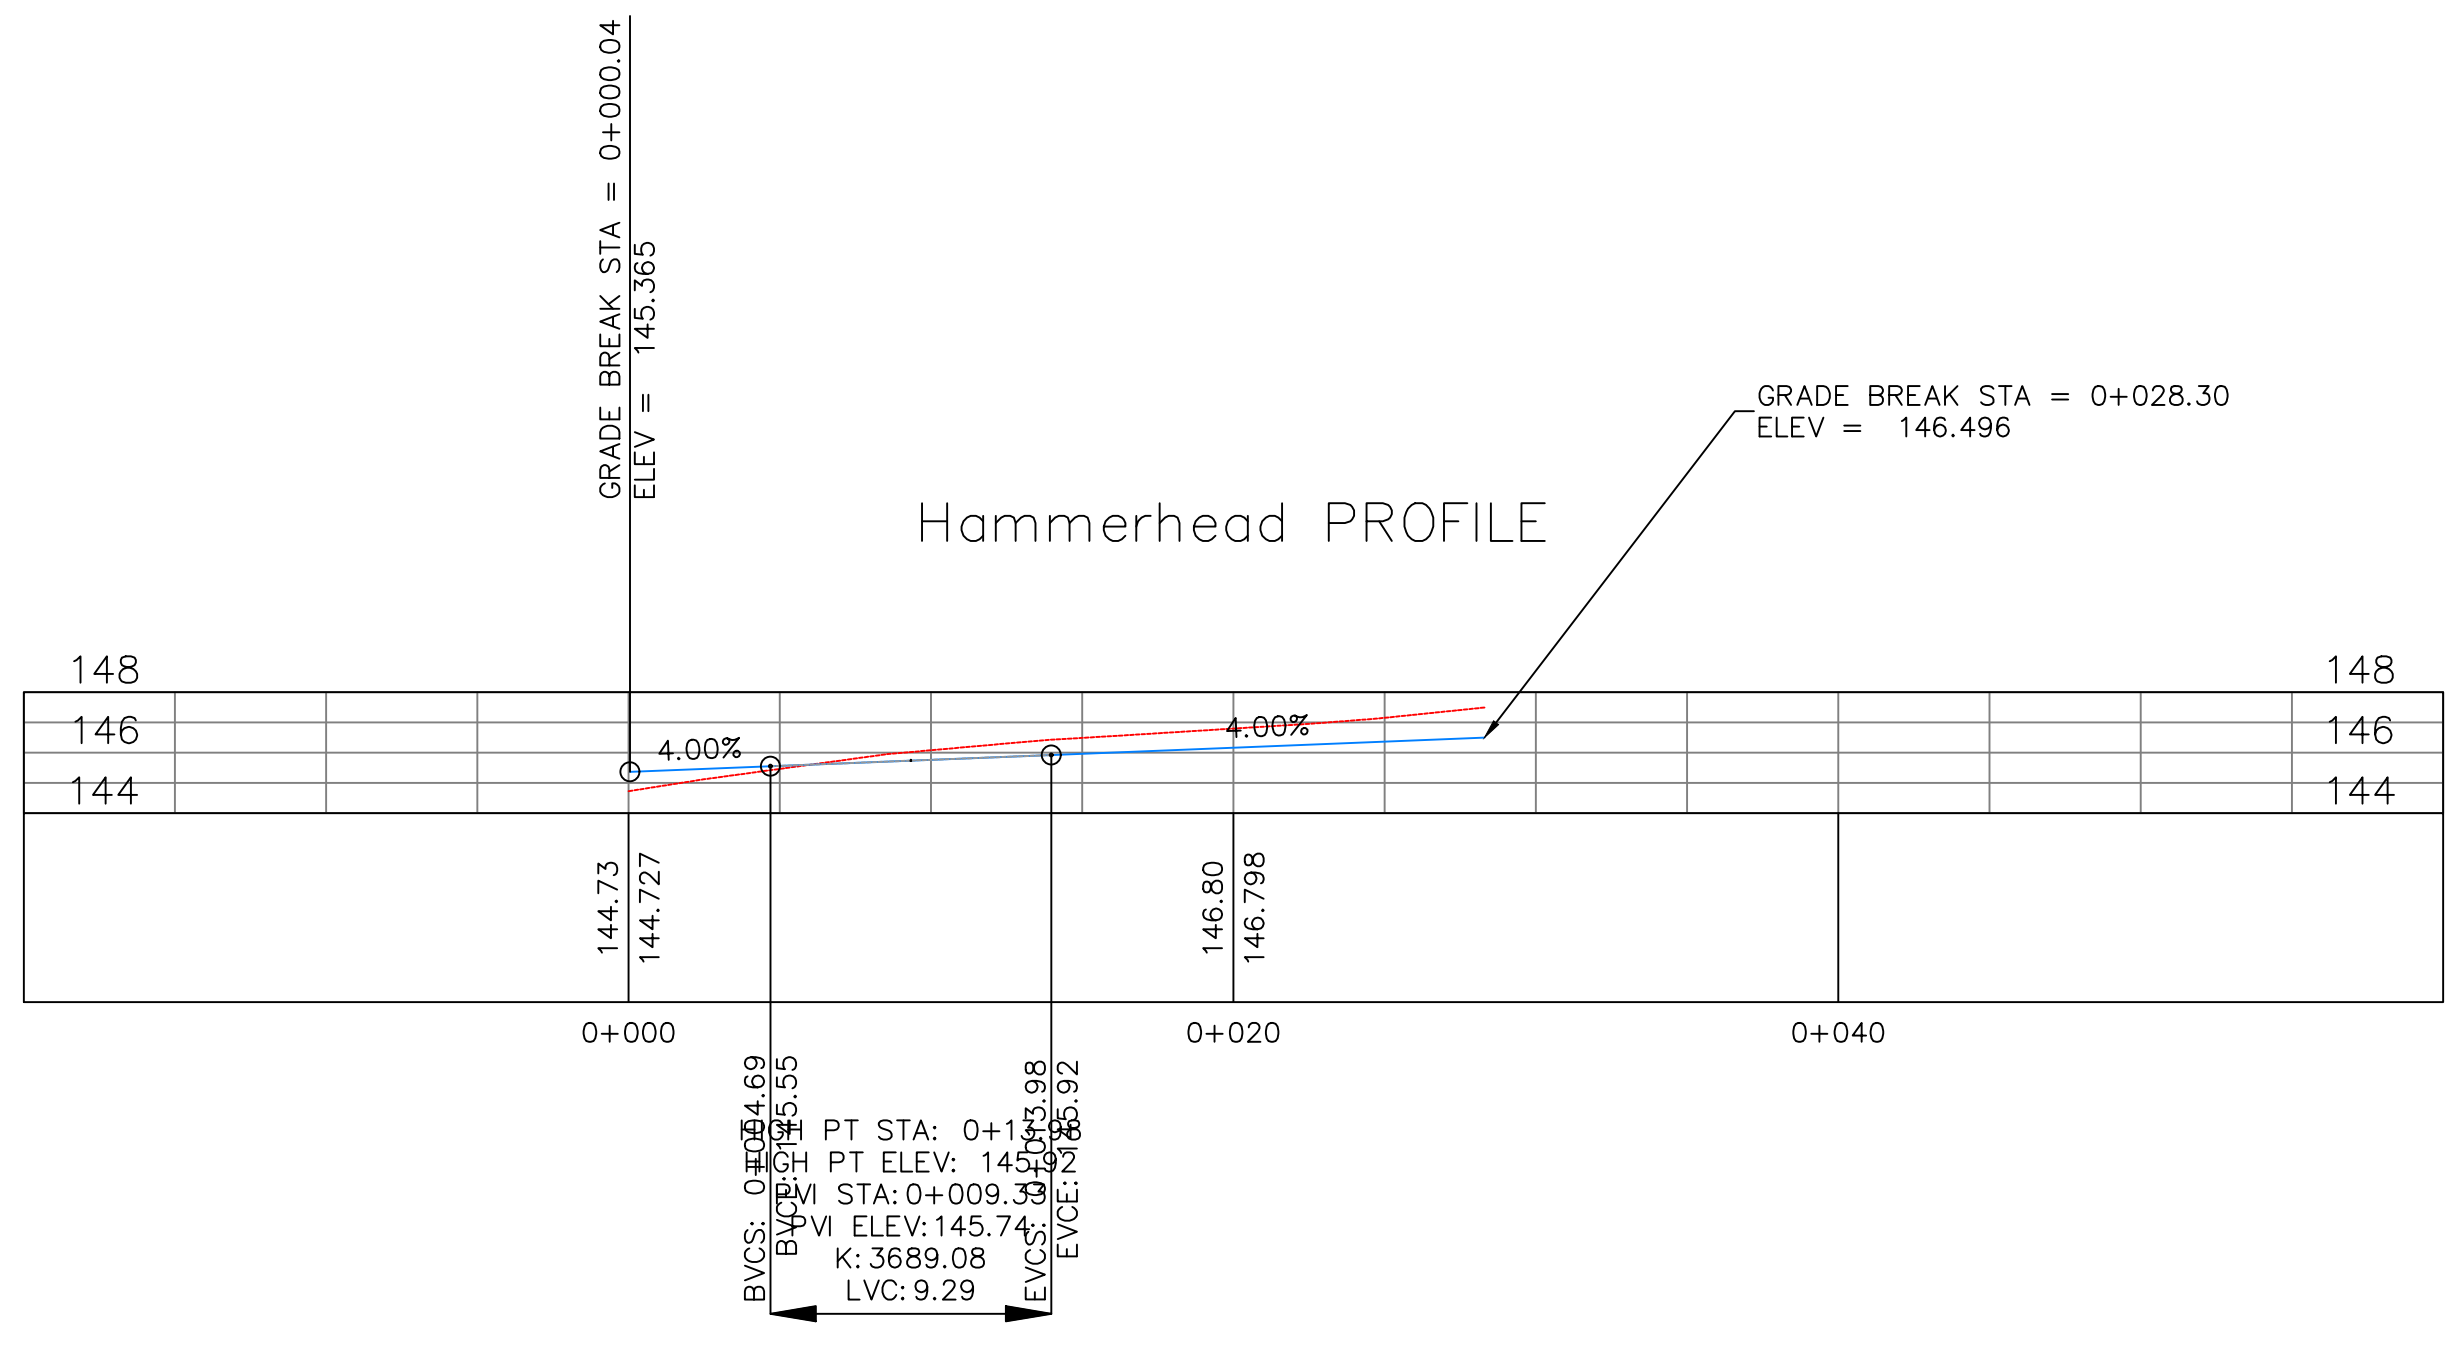

ISSUED FOR PLANNING

Rev	Date	Description	By	Chkd

**Engineering Design Services**

EDS West Manager : Steve Hallows CEng MCE  
 01545 572513 [hwp@ceredigion.gov.uk](mailto:hwp@ceredigion.gov.uk)  
 West: Penmorfa, Aberystwyth, Ceredigion, SA46 6PA

EDS East Manager : Gareth Price CEng MCE  
 0345 607 6060 [gs.helpdesk@powys.gov.uk](mailto:gs.helpdesk@powys.gov.uk)

**POWYS**  
 North: Kihamsfield Depot, Pool Road, Newtown, Powys, SY16 2AF  
 Mid: Courne Hill, Six Road Lane, Llanfihangel-y-Wyddelan, Powys, LD1 8LQ  
 South: Newbold Brycheiniog, Cambrian Way, Brecon, Powys, LD3 7JR

Project  
**Housing Development Sites  
 Llanhayader ym Mochnant**

Drawing Title  
**Highways and Civil  
 Long Sections 2 of 2**

By	DB	Checked	Approved	Scale at A1
Date	Nov 23			1:250

Project Number	Drawing Number	Revision
2647/	CIV_PL_03	