

N


Disclaimer

1. Do not scale. Use figured dimensions only. When a scale bar is provided it is for use by the local planning authority solely for the purposes of the planning application to which it relates.
2. Report all drawing errors, omissions and discrepancies to the Architect.
3. All dimensions are to be checked on site by the contractor and such dimensions shall be the contractor's responsibility.
4. This drawing must only be used for the purpose for which it is supplied and its contents must not be reproduced for any purpose without written permission.
5. No areas indicated, or areas calculated from this drawing should be used for valuation purposes or as the basis for development contracts.

© All copyrights Coffey Architects.

Revision	DATE	DESCRIPTION
REV		
P01	21/11/2023	INFORMATION
P02	13/02/2024	INFORMATION
P03	25/03/2024	PAC

*Kitchen Counter Lengths include Fridge/Freezer unit.

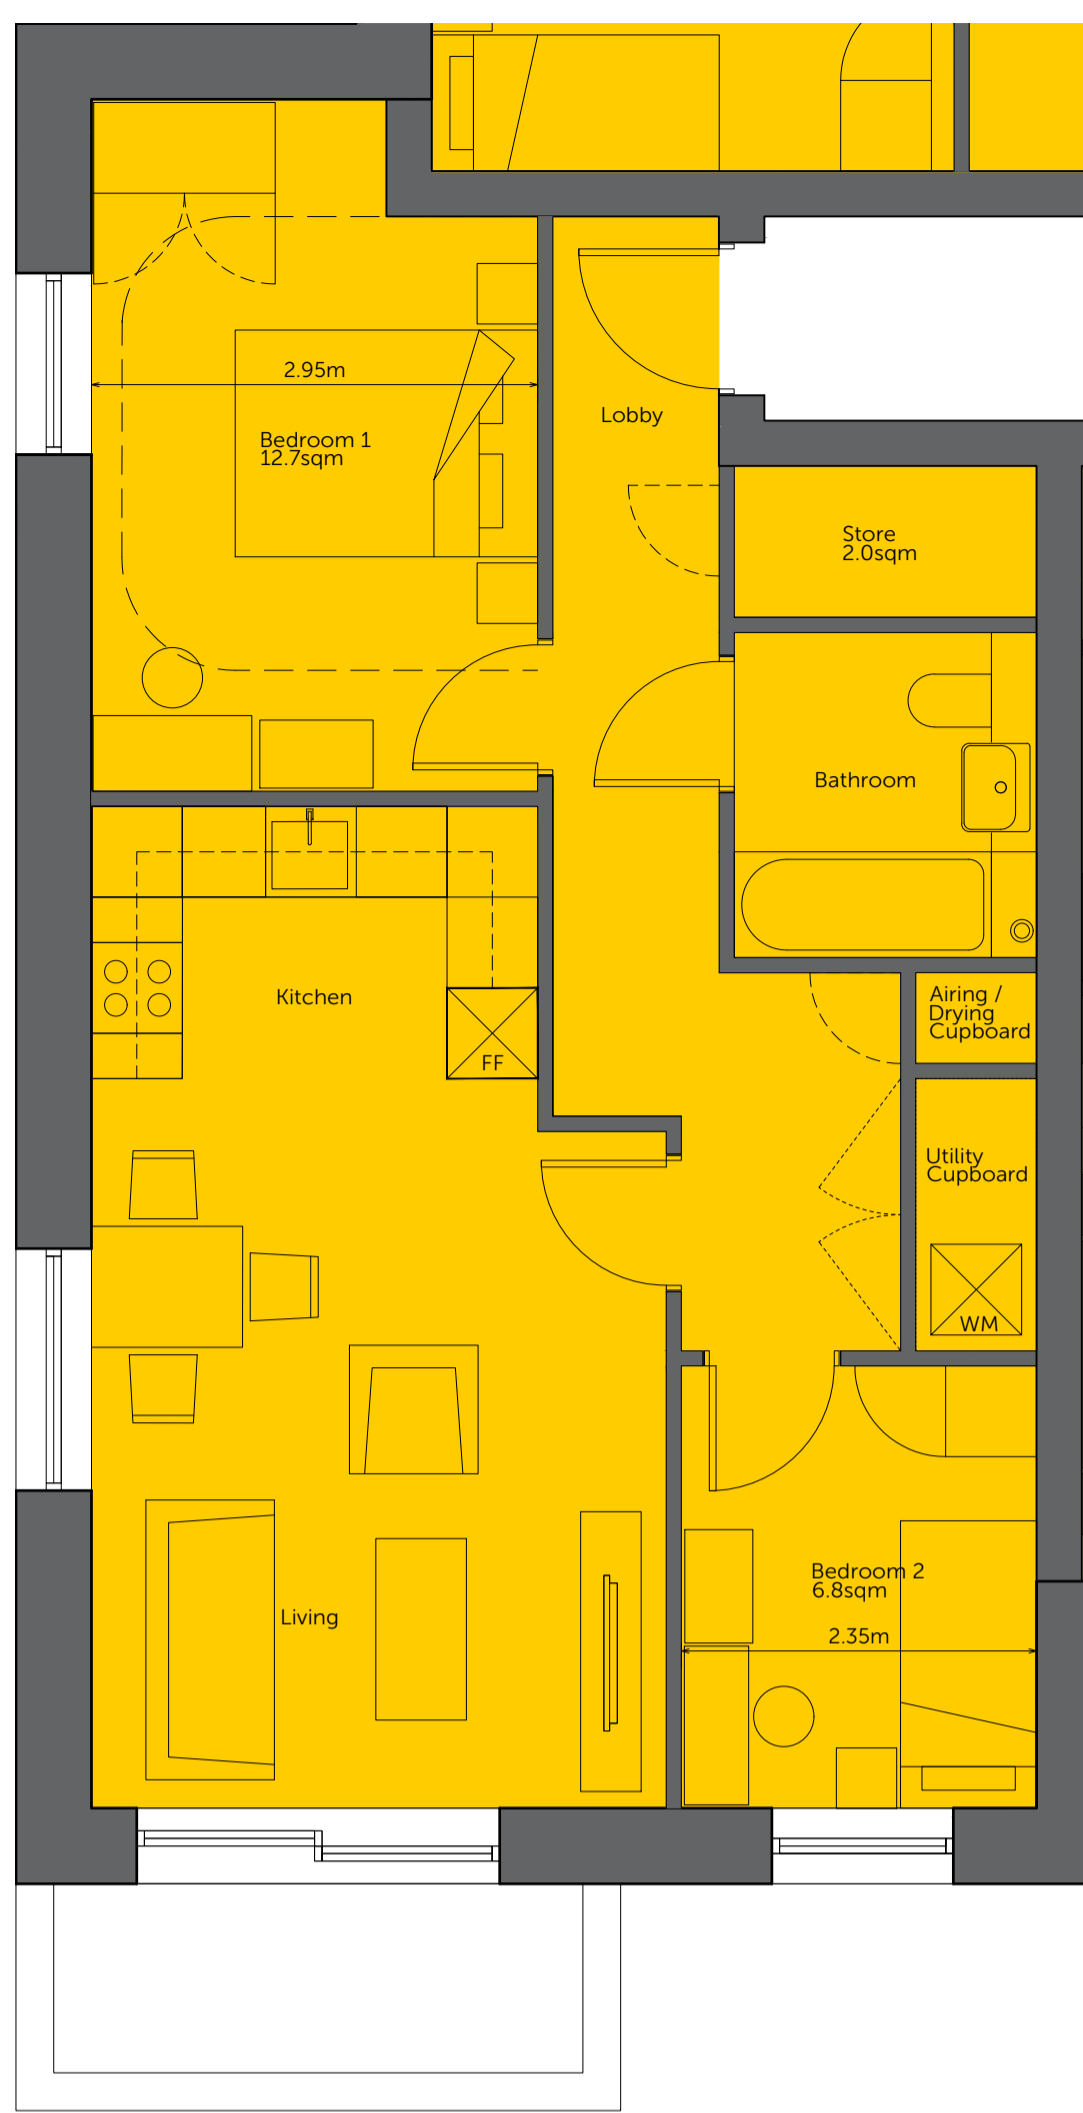


FLAT TYPE B1

Flat Numbers	Bedroom 1 Size	Bedroom 2 Size	Bathroom Size	Kitchen Counter Length (mid unit)	Utility Cupboard	Storage Size
A-GF.03 A-01.03 A-02.03	12.7sqm	6.8sqm	4.3sqm	5351mm	1.4sqm (standard)	2.0sqm
Size	2B3P					
Occurrences	3					
GIA	63.8sqm					




FLAT TYPE B4

Flat Numbers	Bedroom 1 Size	Bedroom 2 Size	Bathroom Size	Kitchen Counter Length (mid unit)	Utility Cupboard	Storage Size
B-01.05 B-03.04	11.9sqm	6.6sqm	4.3sqm	4800mm	1.4sqm (standard)	2.0sqm
Size	2B3P					
Occurrences	3					
GIA	58.8sqm					

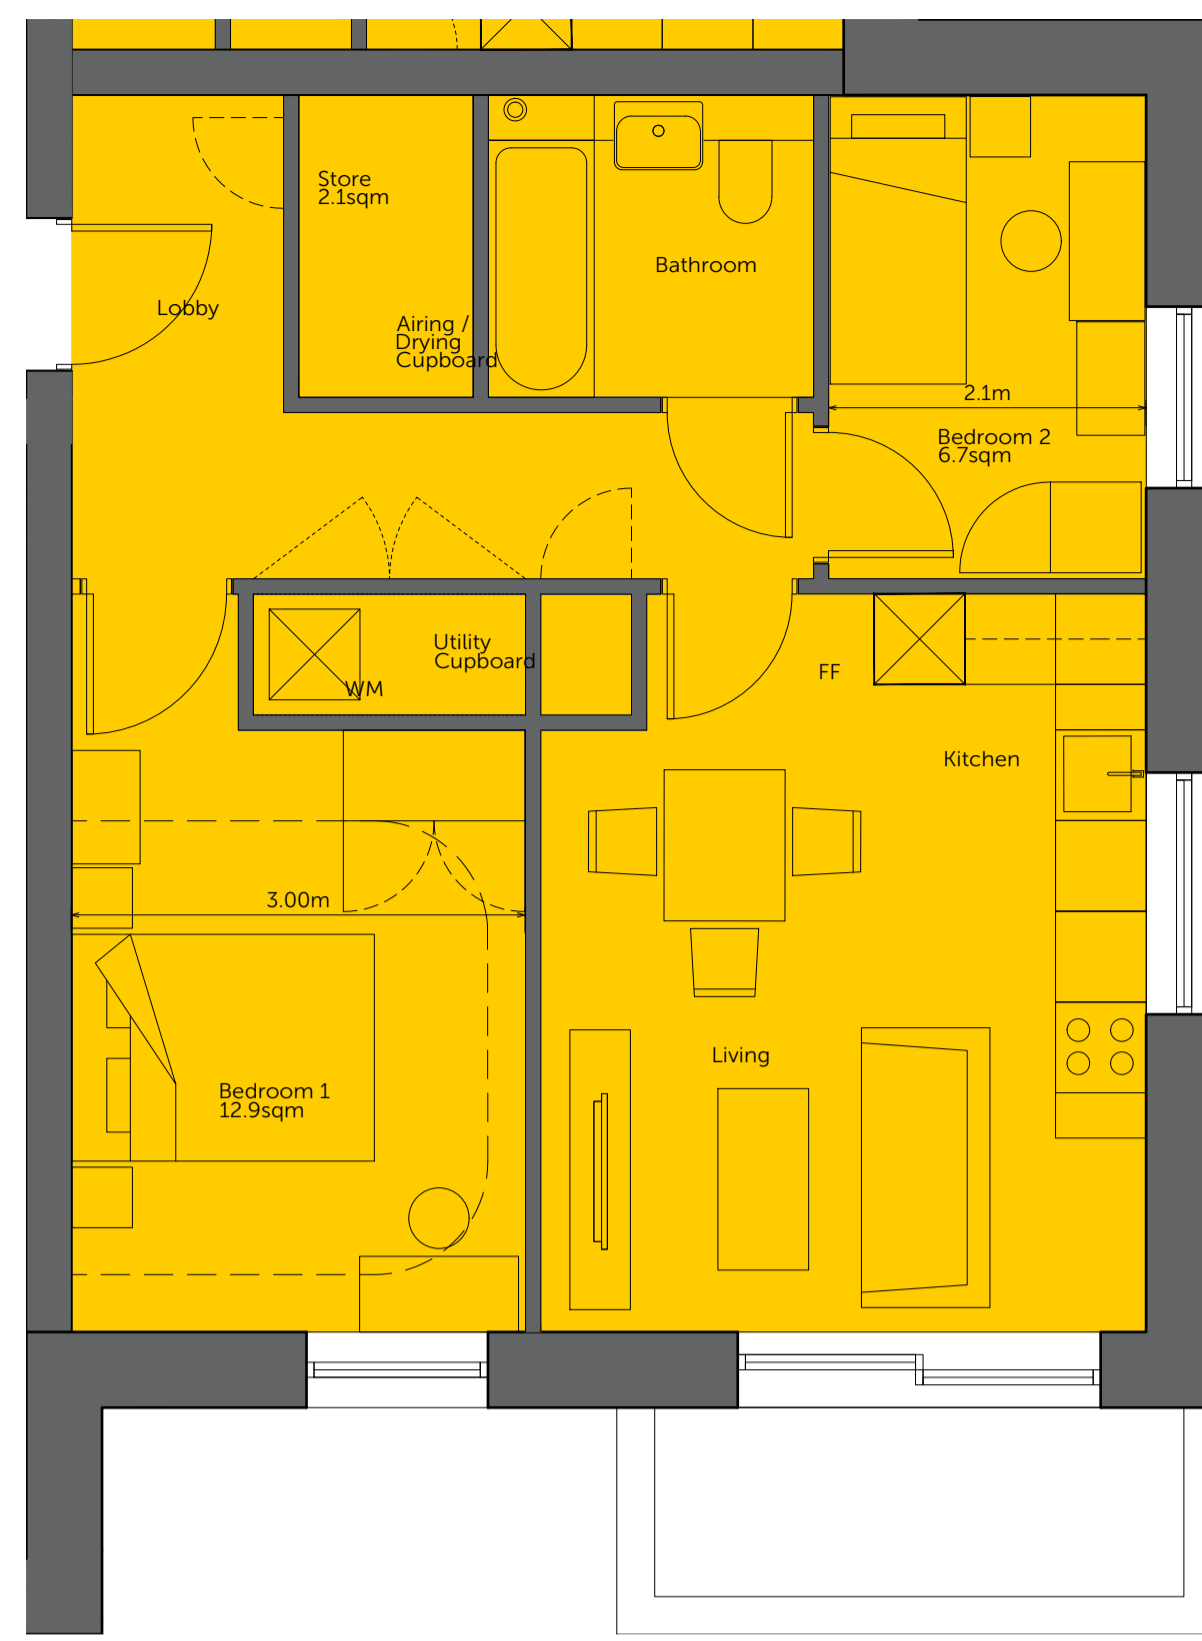

FLAT TYPE B2

Flat Numbers	Bedroom 1 Size	Bedroom 2 Size	Bathroom Size	Kitchen Counter Length (mid unit)	Utility Cupboard	Storage Size
B-GF.01 B-01.01 B-02.01	12.9sqm	6.7sqm	4.3sqm	4800mm	1.7sqm (standard)	2.1sqm
Size	2B3P					
Occurrences	3					
GIA	58.1sqm					

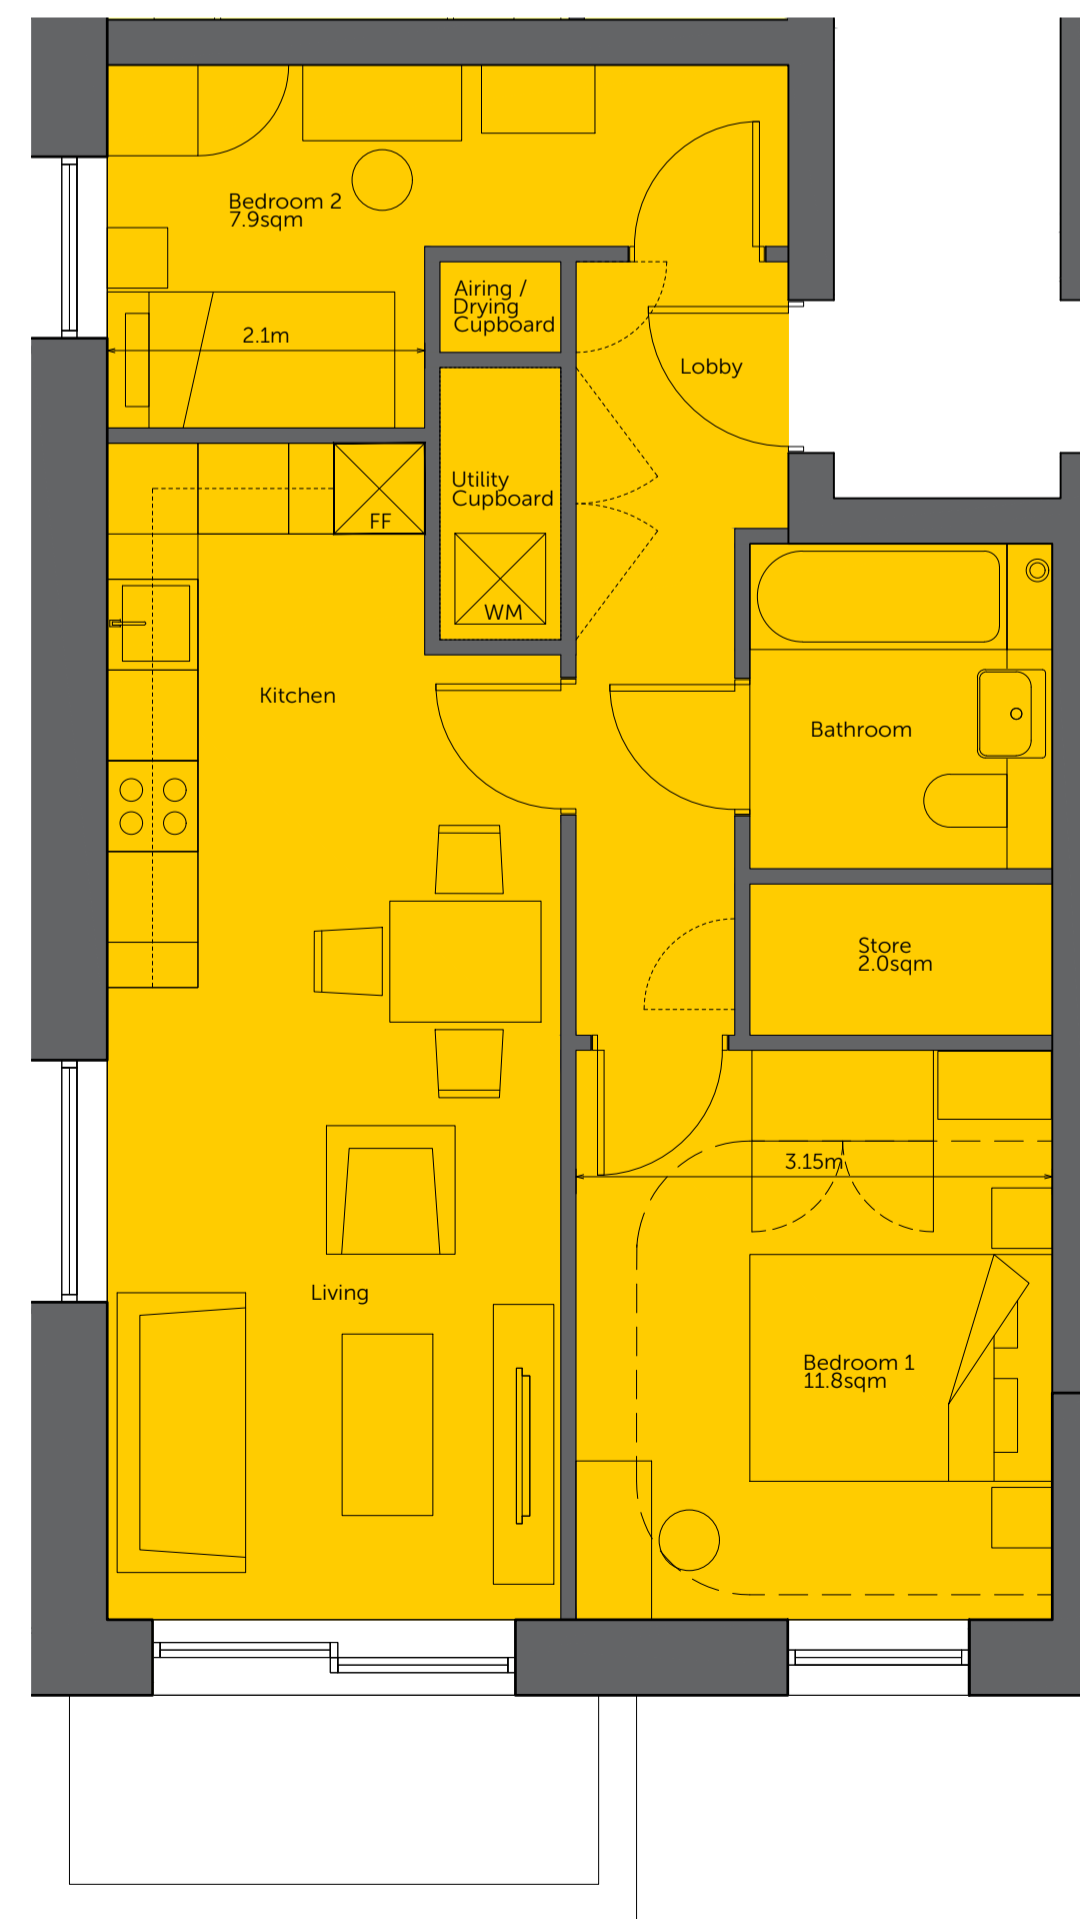

FLAT TYPE B5

Flat Numbers	Bedroom 1 Size	Bedroom 2 Size	Bathroom Size	Kitchen Counter Length (mid unit)	Utility Cupboard	Storage Size
B-01.03 B-02.03	11.8sqm	7.9sqm	4.3sqm	5100mm	1.4sqm (standard)	2.0sqm
Size	2B3P					
Occurrences	2					
GIA	58.7sqm					





FLAT TYPE B3

Flat Numbers	Bedroom 1 Size	Bedroom 2 Size	Bathroom Size	Kitchen Counter Length (mid unit)	Utility Cupboard	Storage Size
A-01.04 A-02.04	12.2sqm	8.4sqm	4.3sqm	5255mm	1.4sqm (standard)	2.0sqm
Size	2B3P					
Occurrences	2					
GIA	60.8sqm					



FLAT TYPE B6

Flat Numbers	Bedroom 1 Size	Bedroom 2 Size	Bathroom Size	Kitchen Counter Length (mid unit)	Utility Cupboard	Storage Size
A-01.01 A-02.01	12.3sqm	7.0sqm	4.3sqm	4900mm	1.4sqm (standard)	2.0sqm
Size	2B3P					
Occurrences	2					
GIA	57.9sqm					

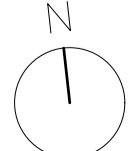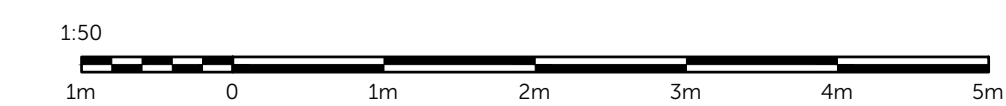

COFFEY / ARCHITECTS

104-110 Goswell Road, London, EC1V 7DH / +44 (0)20 7549 2141
www.coffeyarchitects.com

Project Name		Project No.	
CEFN ISAF		1187	
Drawing Name			
HOME LAYOUT PLANS 05 - 2B3P			
Status			
PLANNING			
Drawn	Checked	Scale	Sheet
TL	LM	1:50	A1
Code	Origin	Vol	Lvl
CEFCoA-	00-00-DP-A-	(20)404	P03