

N





Disclaimer

1. Do not scale. Use figured dimensions only. When a scale bar is provided it is for use by the local planning authority solely for the purposes of the planning application to which it relates.
2. Report all drawing errors, omissions and discrepancies to the Architect.
3. All dimensions are to be checked on site by the contractor and such dimensions shall be the contractor's responsibility.
4. This drawing must only be used for the purpose for which it is supplied and its contents must not be reproduced for any purpose without written permission.
5. No areas indicated, or areas calculated from this drawing should be used for valuation purposes or as the basis for development contracts.

© All copyrights Corfe Architects.

Revision	DATE	DESCRIPTION
REV		
P01	21/11/2023	INFORMATION
P02	13/02/2024	INFORMATION
P03	25/03/2024	PAC



\*Kitchen Counter Lengths include Fridge/Freezer unit.

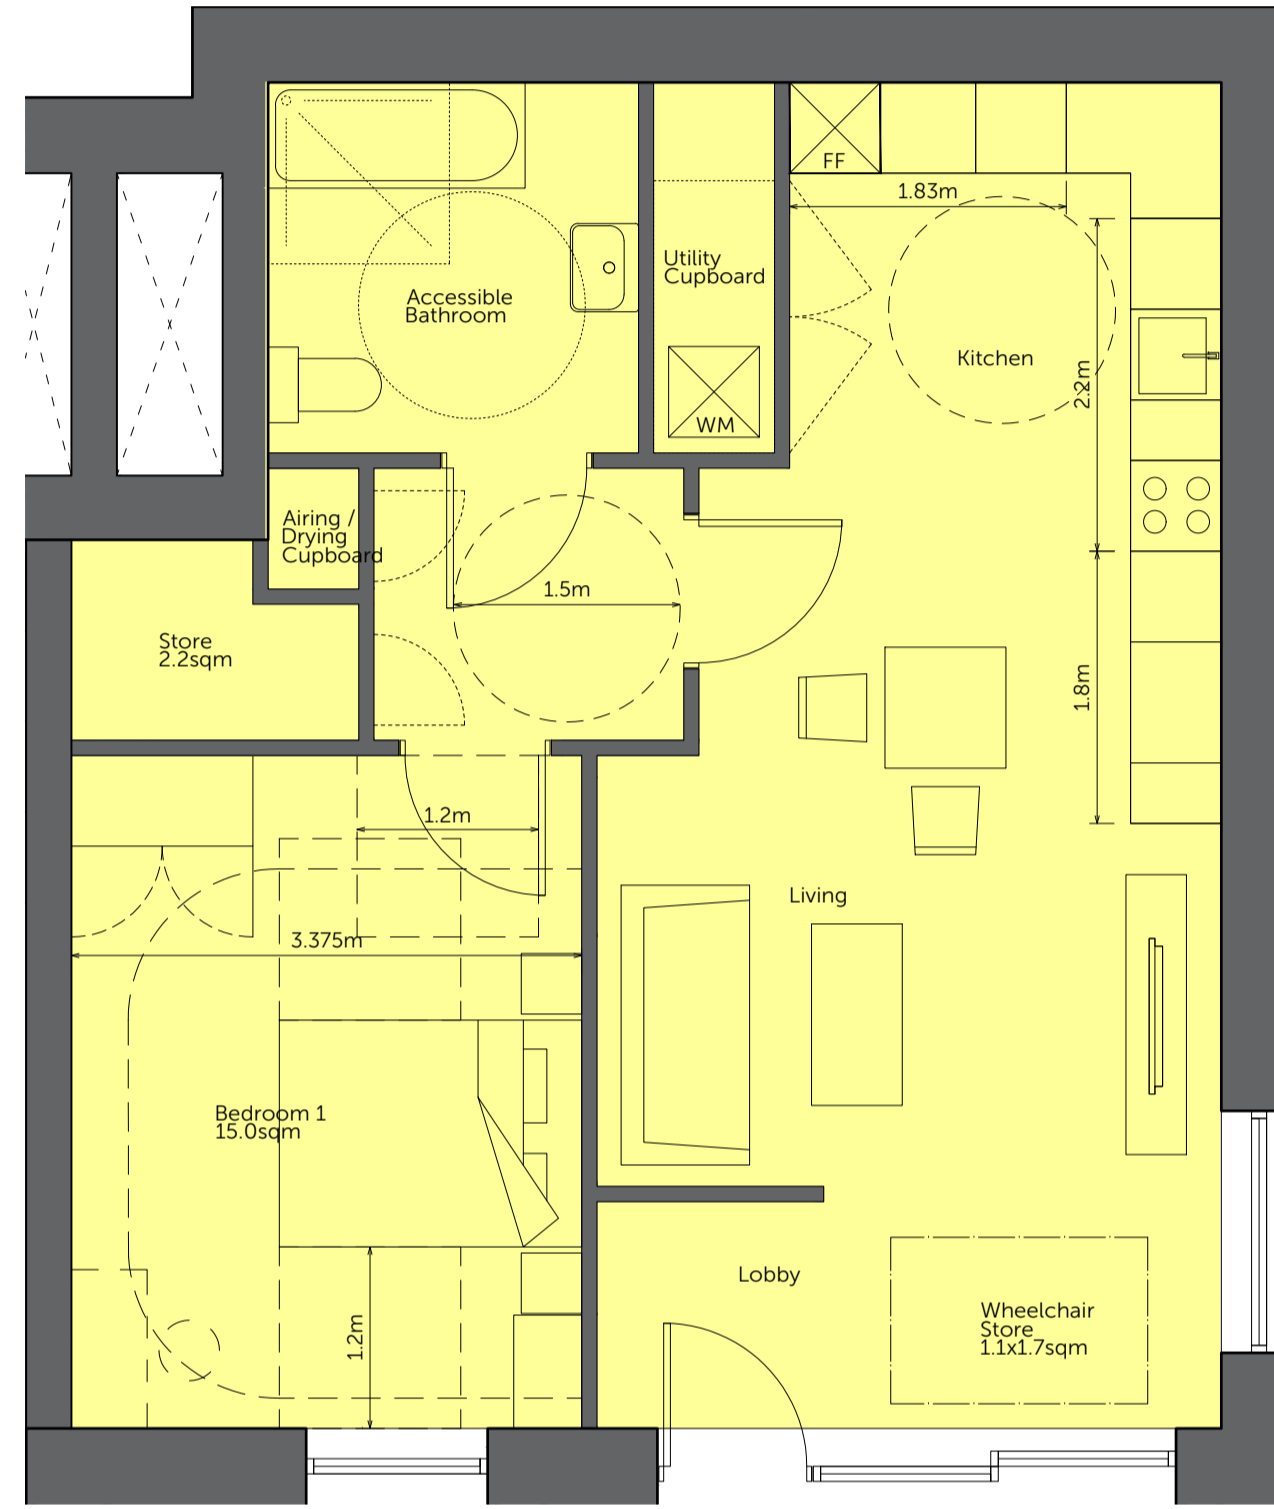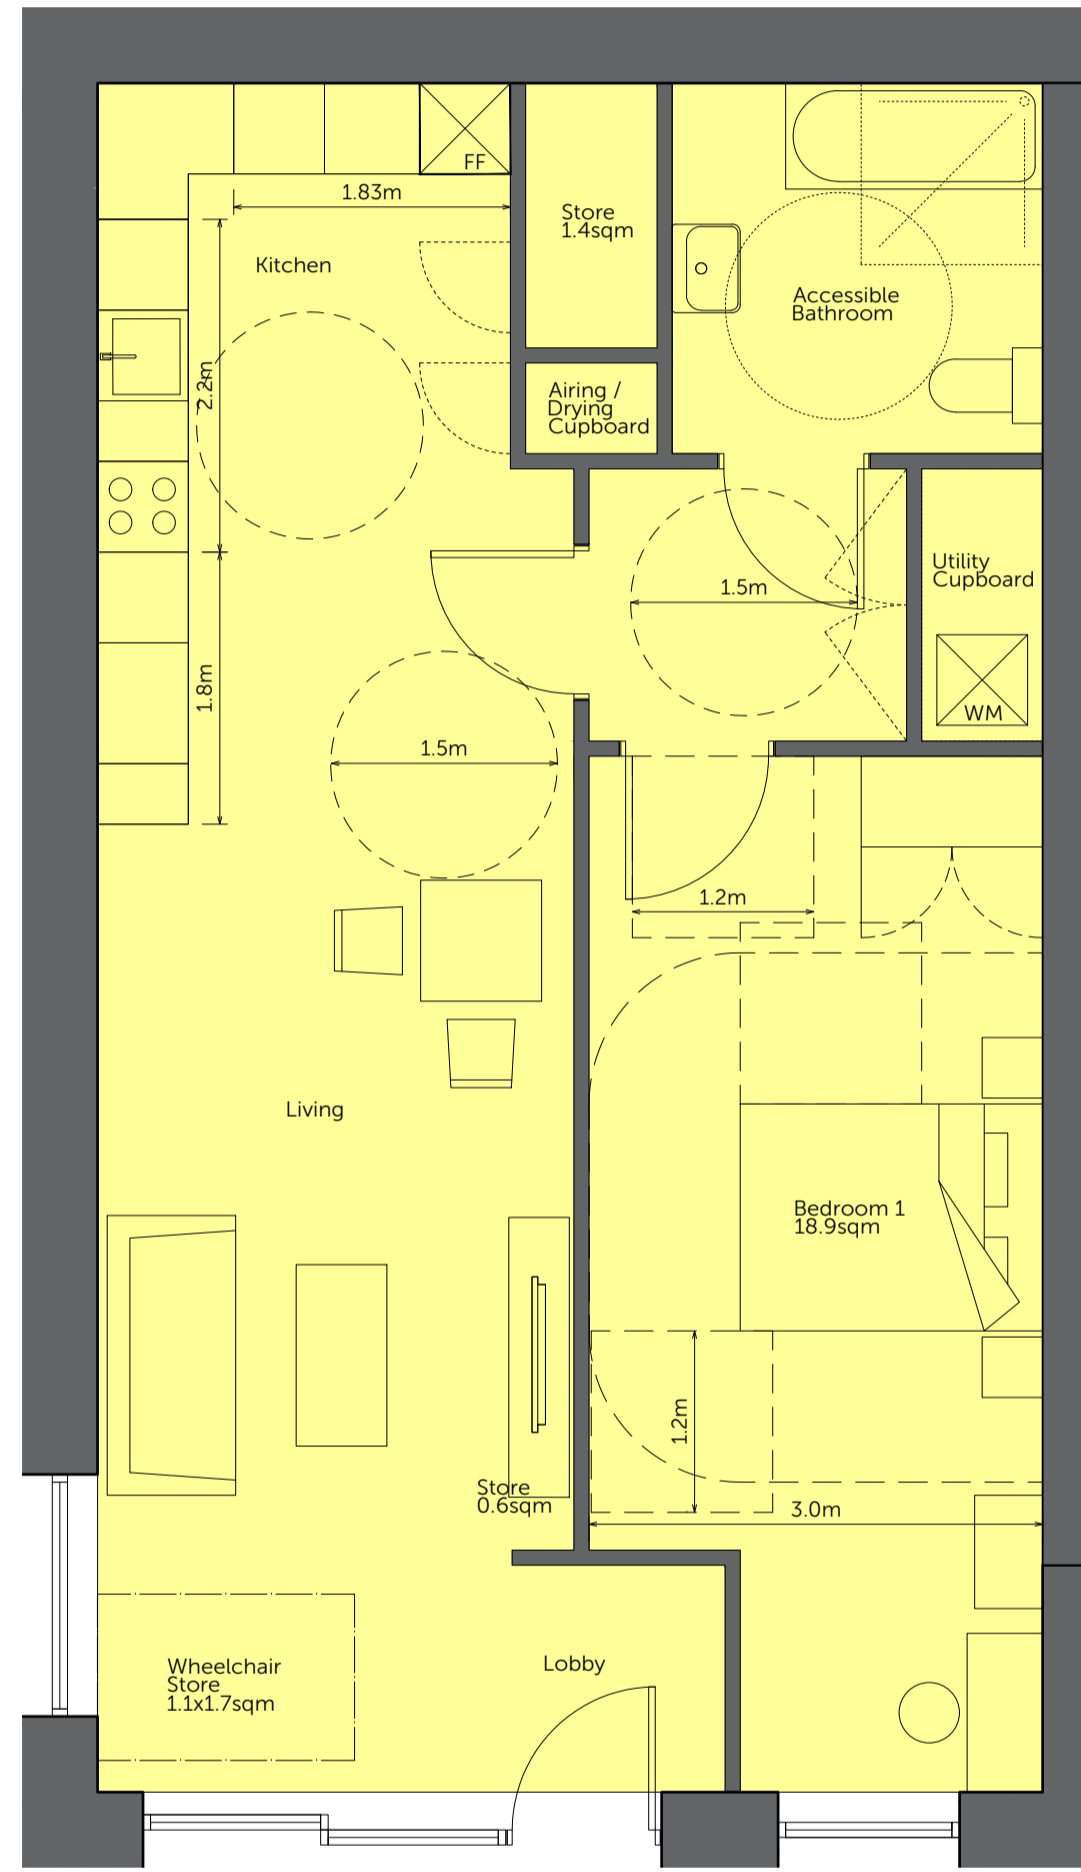

Flat Numbers	Bedroom 1 Size	Bedroom 2 Size	Bathroom Size	Kitchen Counter Length (mid unit)	Utility Cupboard	Storage Size	Wheelchair Storage
A-LG.03 B-LG.03	18.9sqm	N/A	6.0sqm	7030mm	1.4sqm (standard)	2.0sqm	1.1x1.7m
Size Occurrences GIA	182P 2 70.6sqm						

Flat Numbers	Bedroom 1 Size	Bedroom 2 Size	Bathroom Size	Kitchen Counter Length (mid unit)	Utility Cupboard	Storage Size	Wheelchair Storage
A-LG.01	15.0sqm	N/A	6.0sqm	7155mm	1.4sqm (standard)	2.2sqm	1.1x1.7m
Size Occurrences GIA	182P 1 63.8sqm						

Flat Numbers	Bedroom 1 Size	Bedroom 2 Size	Bathroom Size	Kitchen Counter Length (mid unit)	Utility Cupboard	Storage Size	Wheelchair Storage
B-LG.01	14.4sqm	N/A	6.0sqm	7630mm	1.4sqm (standard)	1.5sqm	1.1x1.7sqm
Size Occurrences GIA	182P 1 66.6sqm						

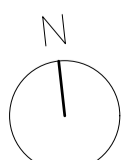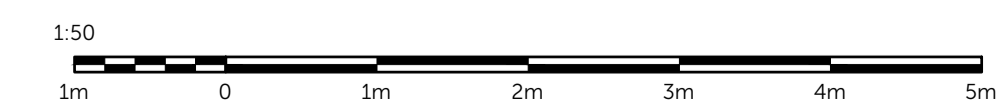

**COFFEY / ARCHITECTS**

104-110 Goswell Road, London, EC1V 7DH / +44 (0)20 7549 2141  
www.coffeyarchitects.com

Project Name	Project No.						
CEFN ISAF	1187						
Drawing Name							
HOME LAYOUT PLANS 06 - 1B2P ACC.							
Status							
PLANNING							
Drawn	Checked	Scale	Sheet				
TL	LM	1:50	A1				
Code	Origin	Vol.	Lvl.	Typ.	Bl.	Identif.	Revision
CEF-CoA-		00-00-DP-A-	(20)405				P03