


SITE LOCATION PLAN

Ordnance Survey (c) Crown Copyright 2020. All rights reserved. Licence number 100022432

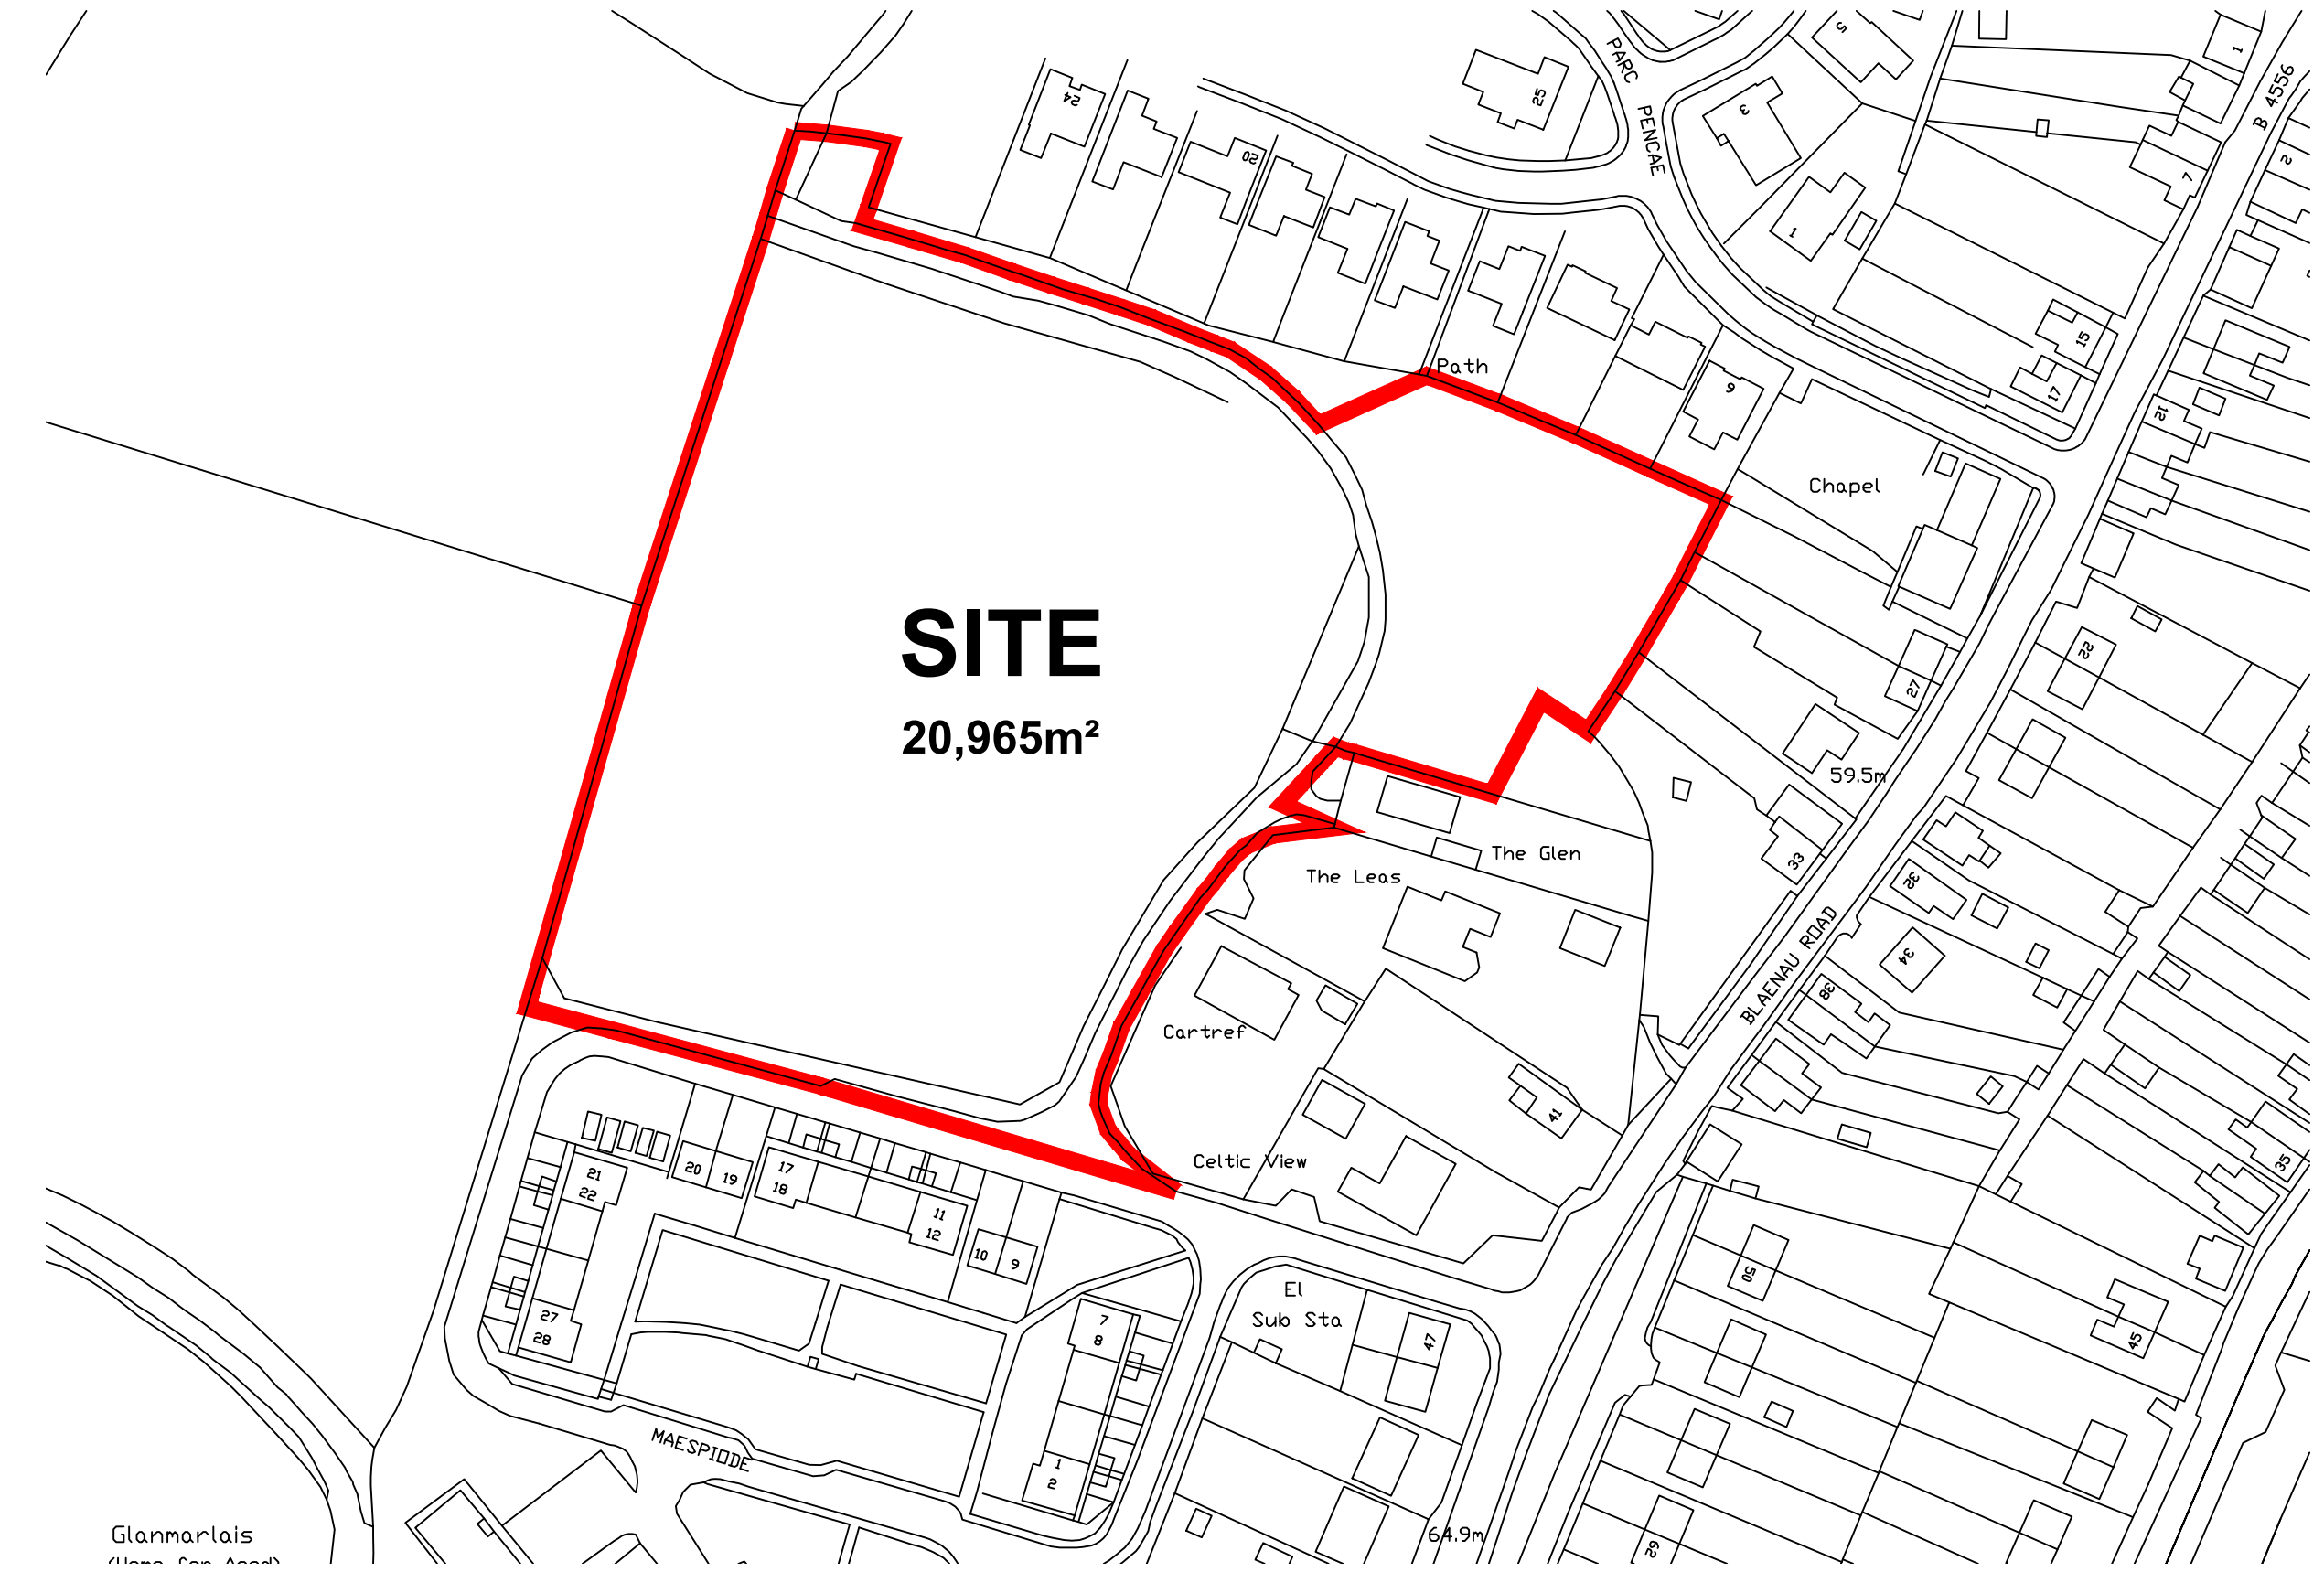

THIS SCHEME IS SUBJECT TO LOCAL PLANNING AND ALL OTHER NECESSARY CONSENTS. ALL DIMENSIONS, SITE LEVELS AND AREAS WHERE GIVEN ARE APPROXIMATE AND SUBJECT TO SITE SURVEY UNLESS STATED OTHERWISE. ALL DIMENSIONS MUST BE CHECKED ON SITE. DO NOT SCALE OFF THIS DRAWING. THIS DRAWING IS TO BE READ IN CONJUNCTION WITH ALL RELEVANT CONSULTANTS' AND/OR SPECIALIST'S DRAWINGS OR DOCUMENTS. 'SAURO ARCHITECTURAL DESIGN' MUST BE NOTIFIED OF ANY VARIATIONS OR DISCREPANCIES BEFORE THE AFFECTED WORK COMMENCES. ALL QUERIES RELATING TO DESIGN OF FOUNDATIONS, FLOOR SLABS AND ANY OTHER STRUCTURAL ELEMENTS ARE TO BE REFERRED TO THE STRUCTURAL ENGINEER FOR CLARIFICATION.



- Legend**
- Planning application boundary
 - Ownership boundary

Rev.	Description	Date



SAURO ARCHITECTURAL DESIGN LTD
 9 ELLISTON TERRACE,
 CARMARTHEN, SA31 1HA
 Tel: (01267) 233 684
 Email: design@sauro.co.uk
 © Drawing Copyright Sauro Architectural Design Ltd

Client
Enzo's Estates Limited

Project Title
Residential Development
 Land off Maespiode, Llandybie,
 Ammanford, Carmarthenshire, SA18 3YS

Drawing Title
Site Location Plan

Scale 1:1250	Sheet Size A3	
Date 19/11/2021	Drawn by 01	Checked by -
Job No. E-651	Drawing No. LP01	Revision -

Glanmarlais
 (Map for Area)
Site Location Plan
 1:1250