

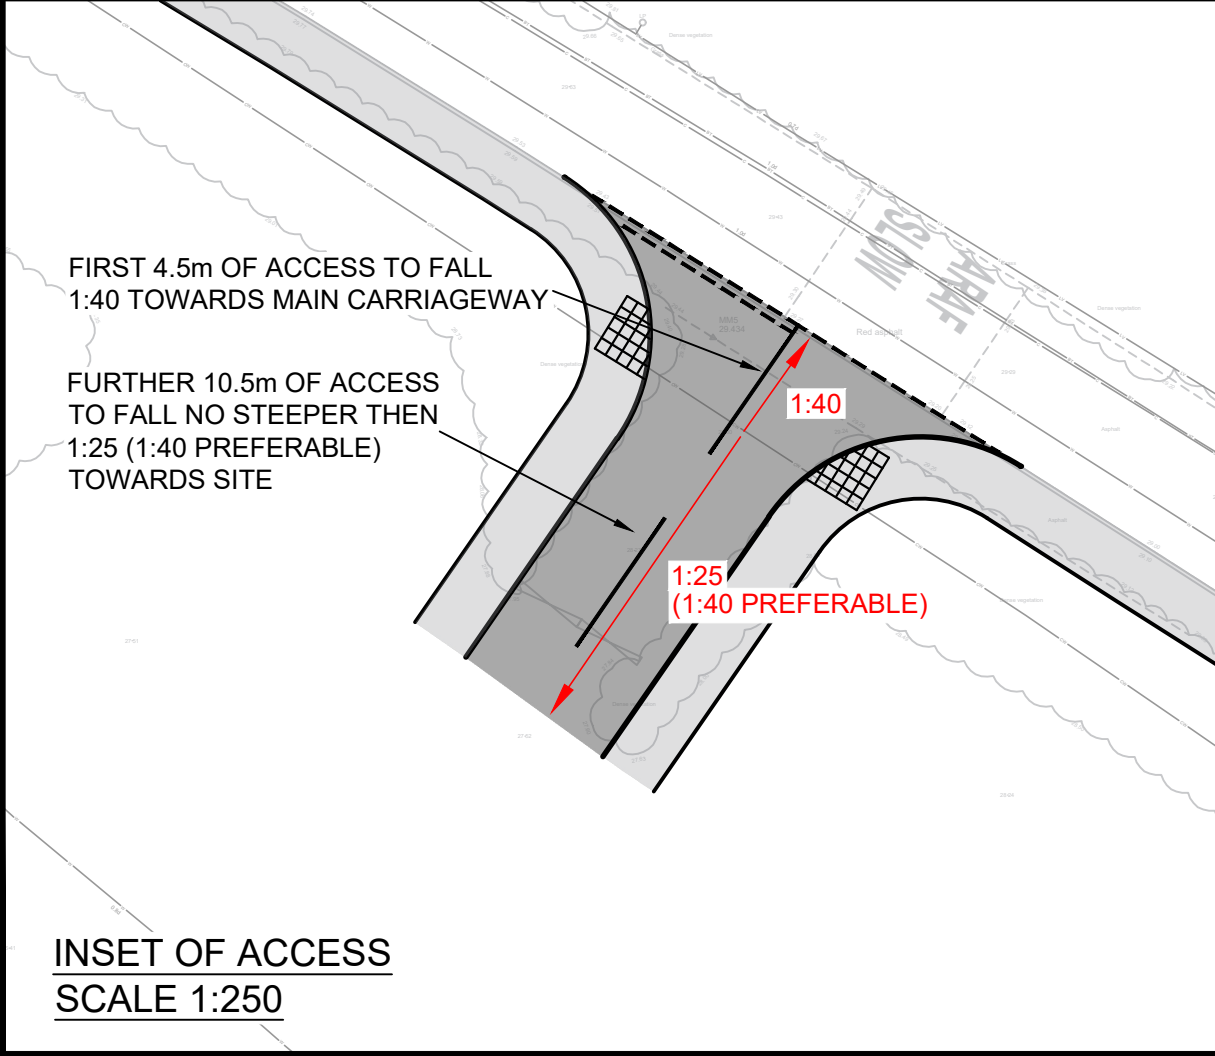


OS LICENSE

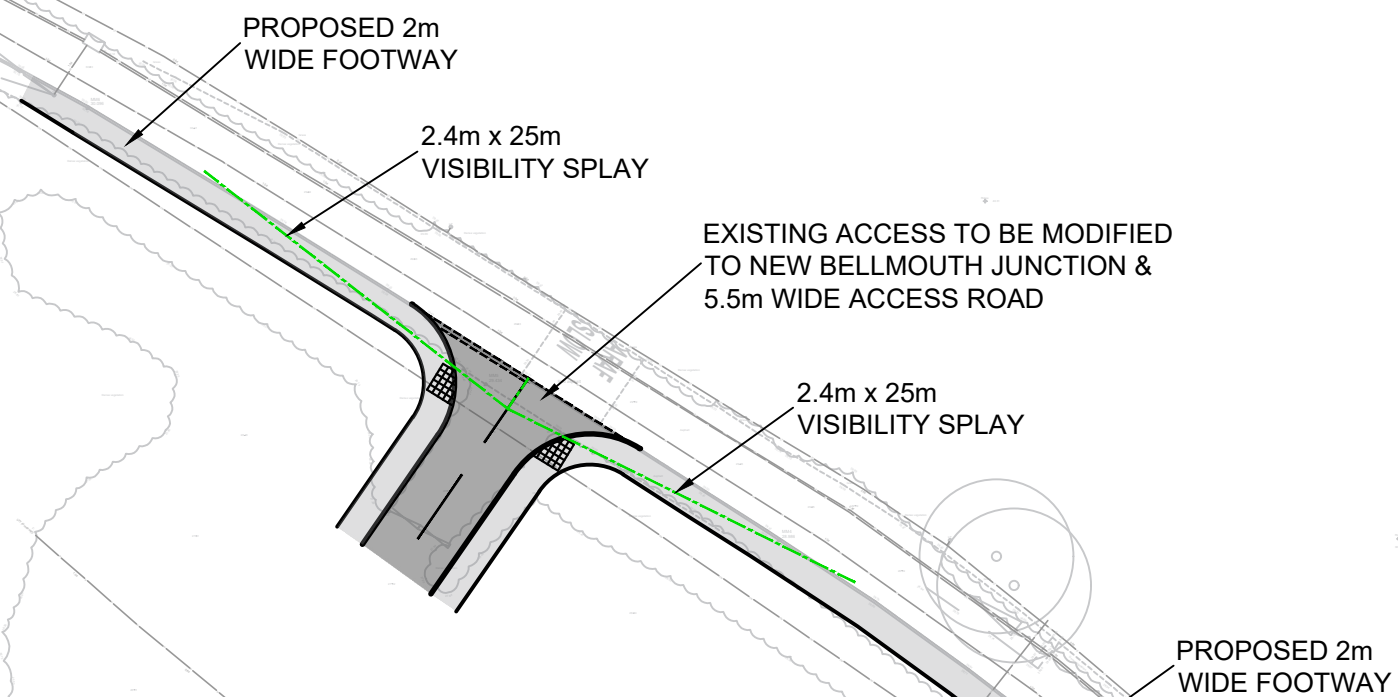

Rev	Date	Description	Drn	Chk	App
-	20.09.24	ORIGINAL ISSUE			

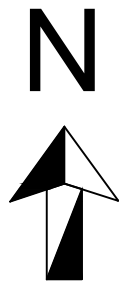

Client

Project
MONMOUTH HEALTH CENTRE

Drawing Title
ACCESS ARRANGEMENT & VISIBILITY SPLAY

Drawing Status
FOR INFORMATION

Drawn CT	Designed	Date 20.09.24	Scale 1:500	Size A3
Drawing No. 24-458-SK100				Rev -

PLOT DATE: 20 September 2024 13:02:19