



Former Windsor Colliery Abertridwr

Site Location Plan

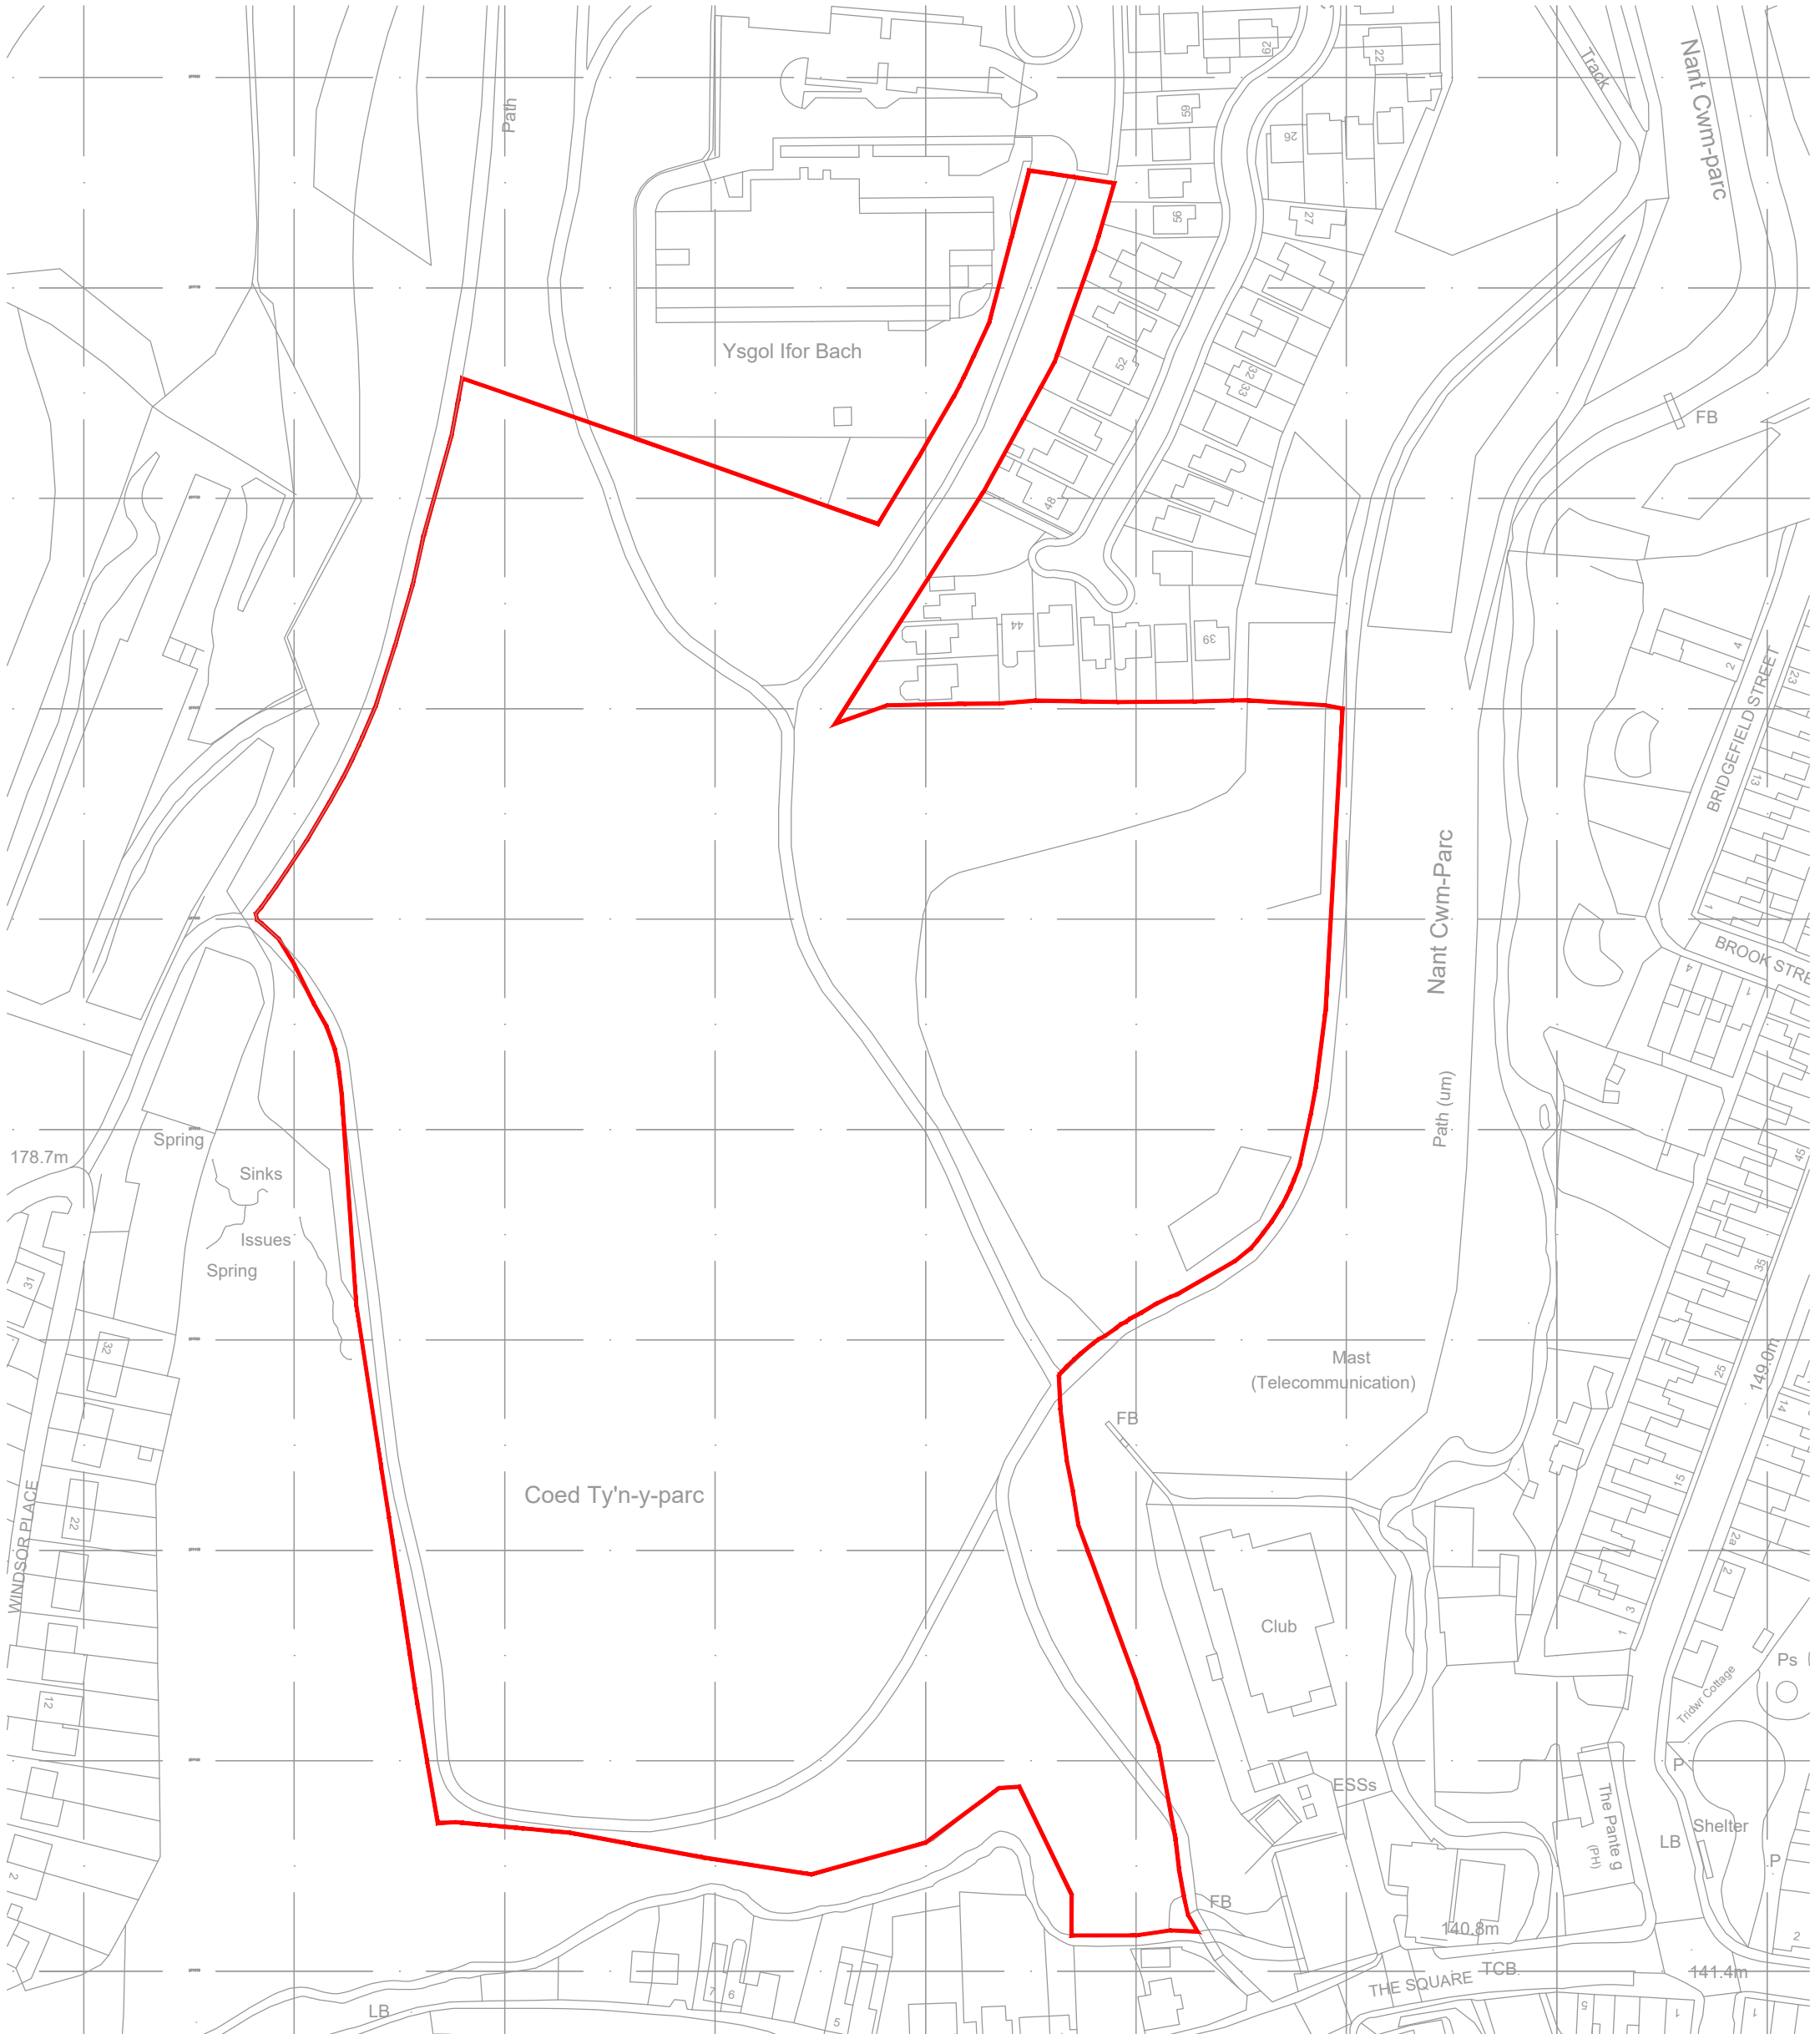

NORTH

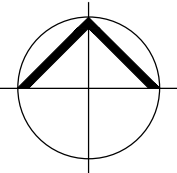

This drawing must not be scaled.
Figured dimensions and levels to be used.
Any inaccuracies must be notified to the architect.
Detail drawings and large scale drawings take precedence over smaller drawings.

Rev:	ISSUED FOR PLANNING.	MB 08.10.21	Chk'd:	Rev:	Chk'd:
A	Site Boundary revised.	MB 11.11.21			

PRELIMINARY	
PLANNING	✓
DESIGN	
TENDER	
CONSTRUCTION	

powelldobson
ARCHITECTS

Cardiff Office: Suite 1F, Building One, Eastern Business Park, Wern Fawr Lane, Old St Mellons, Cardiff CF3 5EA
Tel: +44 (0)33 33 201 001 www.powelldobson.com

Contract: Residential Development at Abertridwr
Former Windsor Colliery for United Welsh
Title: Site Location Plan

Drawing No.	Rev.
17062 (05) 100	A

Scale: 1:1500 @ A3
Date: Sept 2021
Drawn: C.L.
Checked: -

THIS DRAWING IS COPYRIGHT ©

Registered Office: Powell Dobson, Suite 1F, Building One, Eastern Business Park, Wern Fawr Lane, Old St. Mellons, Cardiff CF3 5EA. Powell Dobson is a trading name of Powell Dobson Ltd a company registered in England and Wales No 3873802.