


TYPICAL SECTION

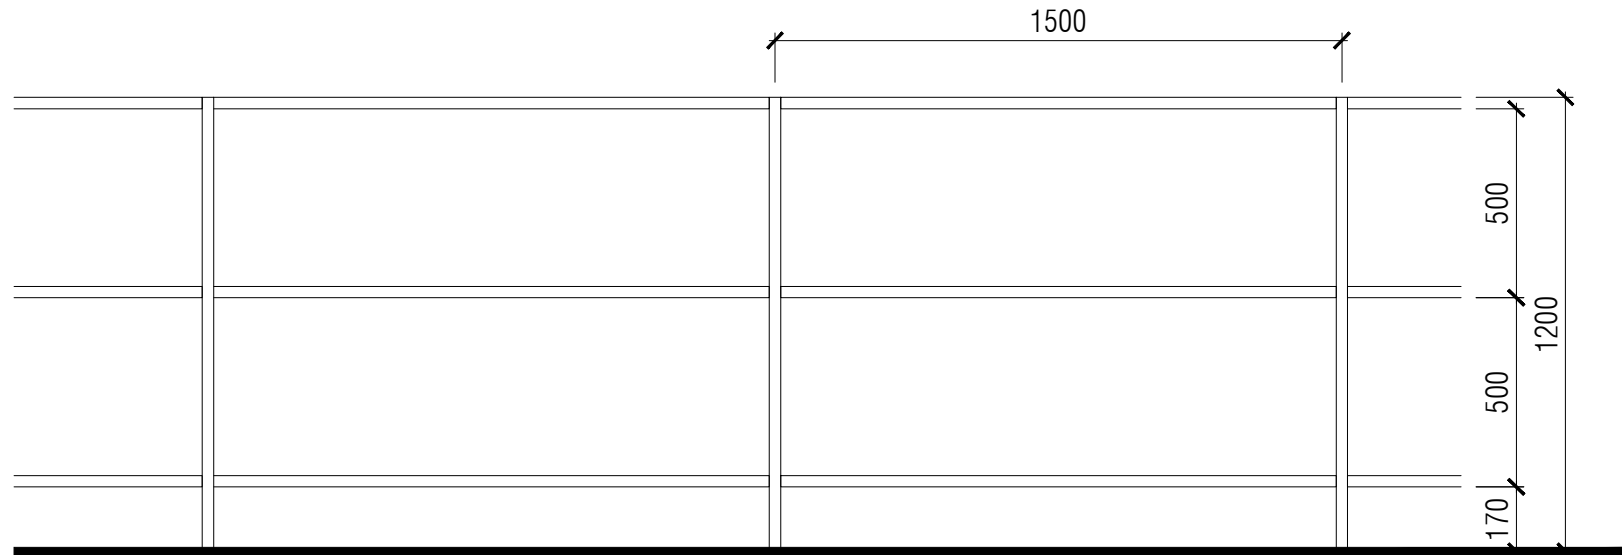

ELEVATION

# BOUNDARY TYPE D

## 1200mm high Front demise 'Estate' railing

**Generally:**

- all metalwork to be hot dip galvanised mild steel in accordance with BS EN ISO 1461:2009.
- the construction to be in accordance with BS1722-9.
- all posts, rails and bars to be finished in a two part epoxy paint. Colour - Black
- all paint to be lead and cadmium free.

Figured dimensions and levels to be used. Any inaccuracies must be notified to the architect. Detail drawings and large scale drawings take precedence over smaller drawings.

Rev:		Rev:		Rev:		Rev:	
-	ISSUED FOR PLANNING.	MB 08.10.21					

PRELIMINARY	
PLANNING	✓
DESIGN	
TENDER	
CONSTRUCTION	

**powelldobson**  
ARCHITECTS

Cardiff Office: Suite 1F, Building One, Eastern Business Park, Wern Fawr Lane, Old St Mellons, Cardiff CF3 5EA  
Tel: +44 (0)333 33 201 001 Fax: +44 (0)29 2079 1212 email: cardiff@powelldobson.com

Contract: Residential Development at Abertridwr  
Former Windsor Colliery for United Welsh  
Title: Boundary Type D - 1.2m Estate Railing

Drawing No.	Rev.
17062 (05) 124	-

Scale: 1:200 @ A1  
Date: Oct 2021  
Drawn: C.L.  
Checked: -