



Notes:

© Rio Architects Ltd.

This drawing is copyright and must not be reproduced or disclosed to third parties without the prior written consent of Rio Architects Ltd.

This drawing is to be read in conjunction with all other relevant project drawings, specifications and schedules prepared by Rio Architects Ltd and any other relevant consultants, specialists or subcontractors.

CDM notes are provided to assist the contractor in managing residual hazards identified during the design stage. Any such notes do not relieve the contractor of their duties under all relevant CDM Regulations.

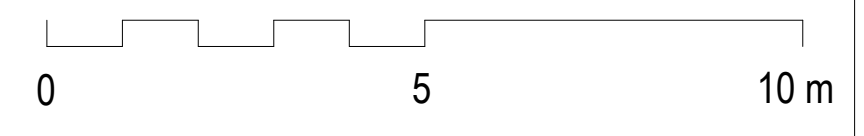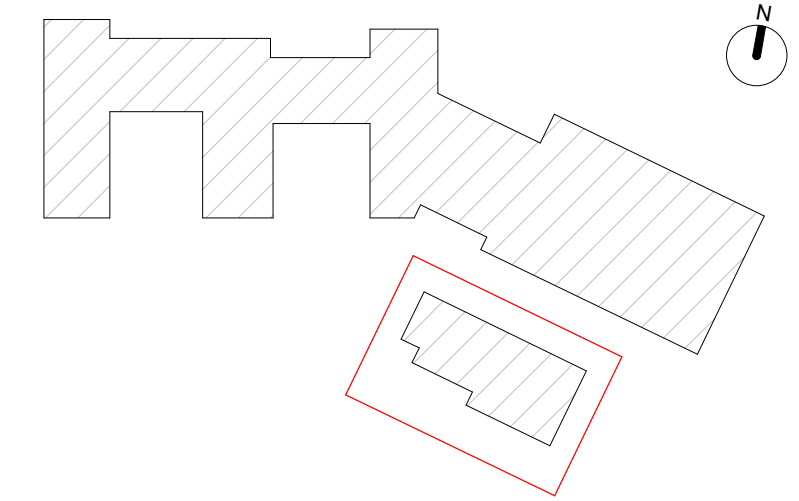

Rev	Description	Rev'd	Chk'd	Date
P03	PAC Issue	PJ	AB	10.12.21
P02	Draft Issue	MT	LW	29.11.21
P01	First Issue	PJ	JY	25.10.21

STATUS NUMBER KEY:	DOCUMENTATION - SIGN-OFF
WIP - Initial Status*	A1 - Authorised and Accepted
SHARED	B1 - Partially Signed-off
S1 - Suitable for co-ordination**	ARCHIVE
S2 - Suitable for information	CR - Final Construction Record Document
S3 - Suitable for review and comment	** For model file usage only.
S4 - Suitable for stage approval	** For model file usage only.
S5 - Withdrawn	
S6 - Suitable for PIM Authorisation	
S7 - Suitable for AIM Authorisation	

**rio** studio@rioarchitects.com  
www.rioarchitects.com  
@rioarchitects

Rio Cardiff 21a Allensbank Road Cardiff CF14 3PN +44 (0)29 2025 0066	Rio London 19 21 Hatton Garden London EC1N 8BA +44 (0)20 3691 7565	Rio Scotland 1 Lochrin Square Edinburgh EH3 9QA +44 (0) 131 357 4211
---	---	---

**monmouthshire** Cyngor Sir Fynwy  
sir fynwy Monmouthshire County Council

TEITL CYWAITH: PROJECT TITLE:  
**Ysgol 3-19 Y Fenni**  
Abergavenny 3-19 School

TEITL ARLUNIO: DRAWING TITLE:  
**Cynllyn TC Ysgol Isaf - Llawr Isaf Gwaelod**  
**GA Plan Lower School - Lower Ground Floor**

TYNNY GAN: PJ	GWIRIO GAN: JY	CYMERAD GAN: RR
DRAWN BY:	CHECKED BY:	APPROVED BY:
RHIF SWYDD: 0395	GRADDFA: SCALE: 1 : 100 @ A1	

STATWS STATUS: INFORMATION						
DYDDIAD: DATE: 25/10/2021	ADOLYGIAD: REVISION: P03					
PROJECT ORIGIN: 26Z007 RIO	TARDD. VOLUME: 01	CYFROL. LEVEL: B1	LEFEL. TYPE: DR	MATH. DISCIP. A	DISG. DISCIP. A	RHIF NUMBER: 01-1099