



Notes:

© Rio Architects Ltd.

This drawing is copyright and must not be reproduced or disclosed to third parties without the prior written consent of Rio Architects Ltd.

This drawing is to be read in conjunction with all other relevant project drawings, specifications and schedules prepared by Rio Architects Ltd and any other relevant consultants, specialists or subcontractors.

CDM notes are provided to assist the contractor in managing residual hazards identified during the design stage. Any such notes do not relieve the contractor of their duties under all relevant CDM Regulations.

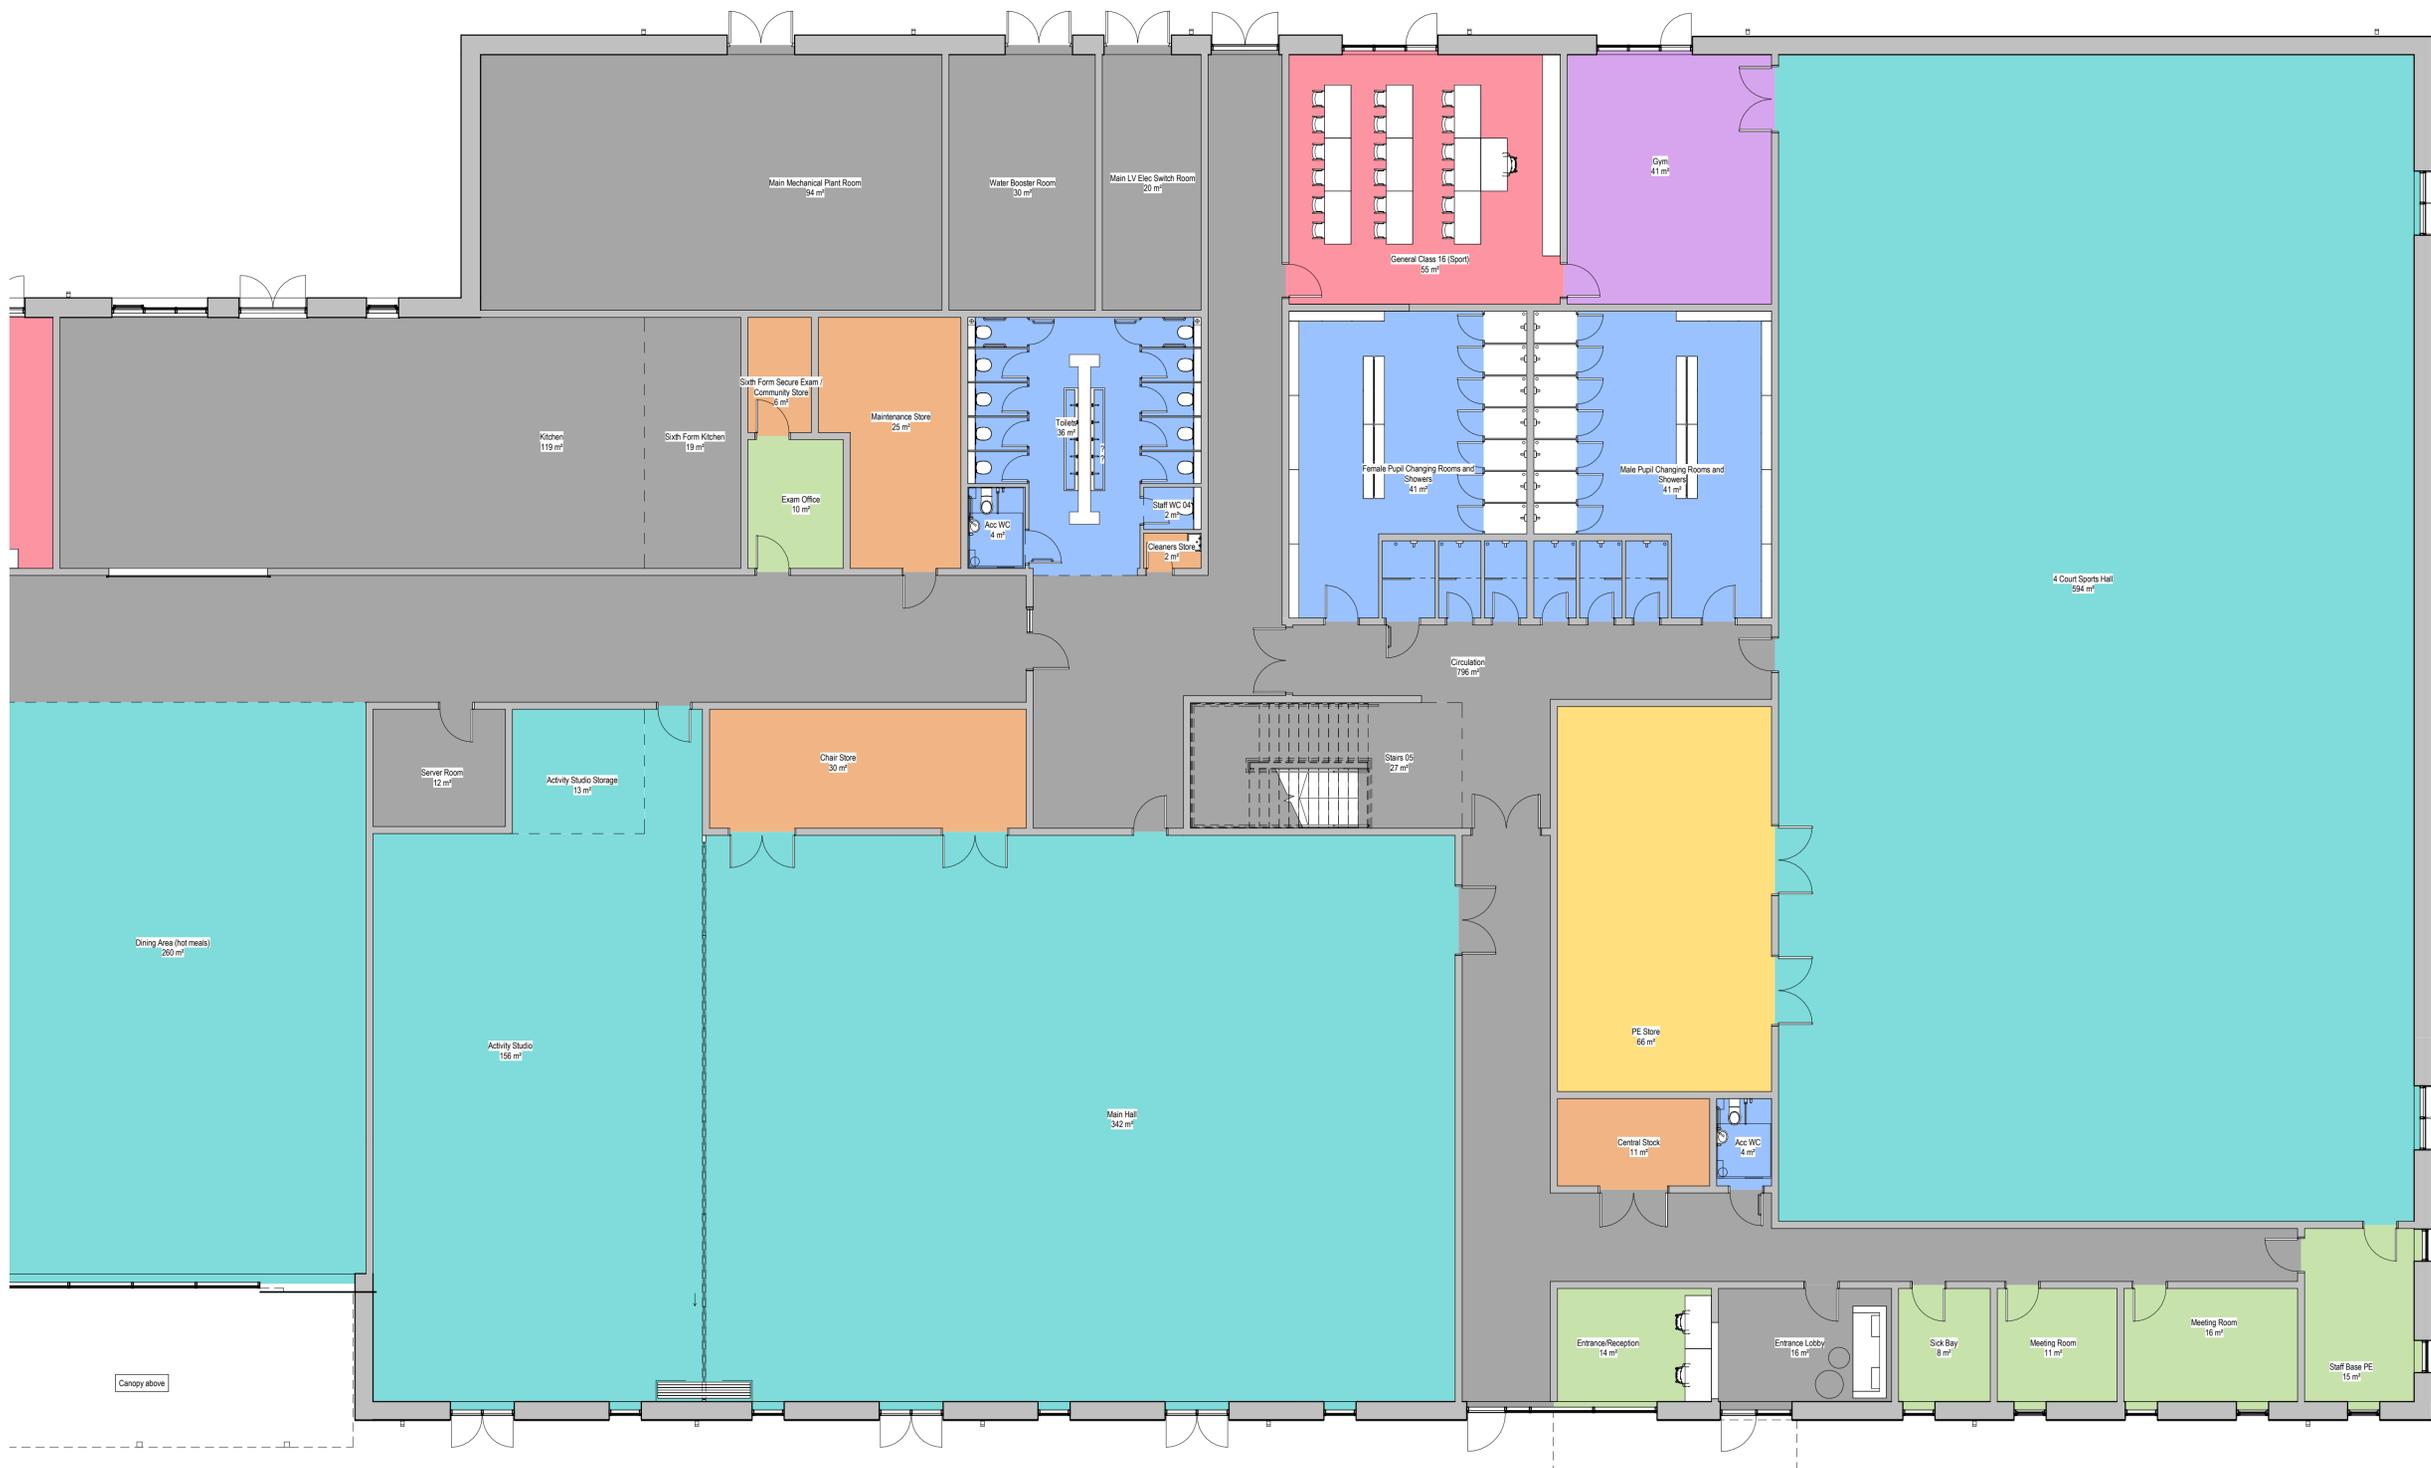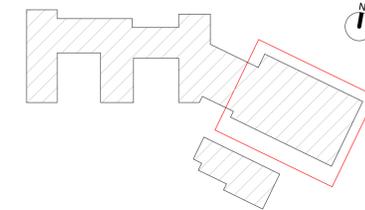

Rev	Description	Rev'd	Chk'd	Date
P01	Issued for PAC	PJ	AB	10.12.21

STATUS NUMBER KEY:
 WIP
 S0 - Initial Status*
 SHARED
 S1 - Suitable for co-ordination**
 S2 - Suitable for information
 S3 - Suitable for review and comment
 S4 - Suitable for stage approval
 S5 - Withdrawn
 S6 - Suitable for PIM Authorisation
 S7 - Suitable for AIM Authorisation


DOCUMENTATION - SIGN-OFF
 A1 - Authorised and Accepted
 B1 - Partially Signed-off.

ARCHIVE
 CR - Final Construction Record Document

* For internal pre-issue usage only.
 ** For model file usage only.

Rio studio@rioarchitects.com
 www.rioarchitects.com
 @rioarchitects

Rio Cardiff: 21A Allensbank Road, Cardiff CF14 3PN, +44 (0)29 2025 0066
 Rio London: 19 21 Hatton Garden, London EC1N 8BA, +44 (0)20 3691 7565
 Rio Scotland: 1 Lochrin Square, Edinburgh EH3 9QA, +44 (0) 131 357 4211

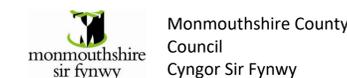

TEITL CYWAITH:
 PROJECT TITLE:
Abergavenny 3-19 School
Ysgol 3-19 Y Fenni

TEITL ARLUNIO:
 Cynllun TC Ysgol Uchaf - Llawr Gwaelod Sh 3
 DRAWING TITLE:
GA Plan Upper School - Ground Floor Sh 3

TYNNY GAN: RD GWIRO GAN: AJ CYMERAD GAN: JY
 DRAWN BY: RD CHECKED BY: AJ APPROVED BY: JY
 RHIF SWYDD: 0395 GRADDFA: 1 : 100 @ A1

STATWS		PLANNING	
STATWS	DATE	ADOLYGIAD	REVISION
	10/08/21		P01
PROJECT	TARDD	CYFROL	LEFEL
26Z007	RIO	02	00
MATH	DISG.	RHIF	NUMBER
DR	A	01-2203	