
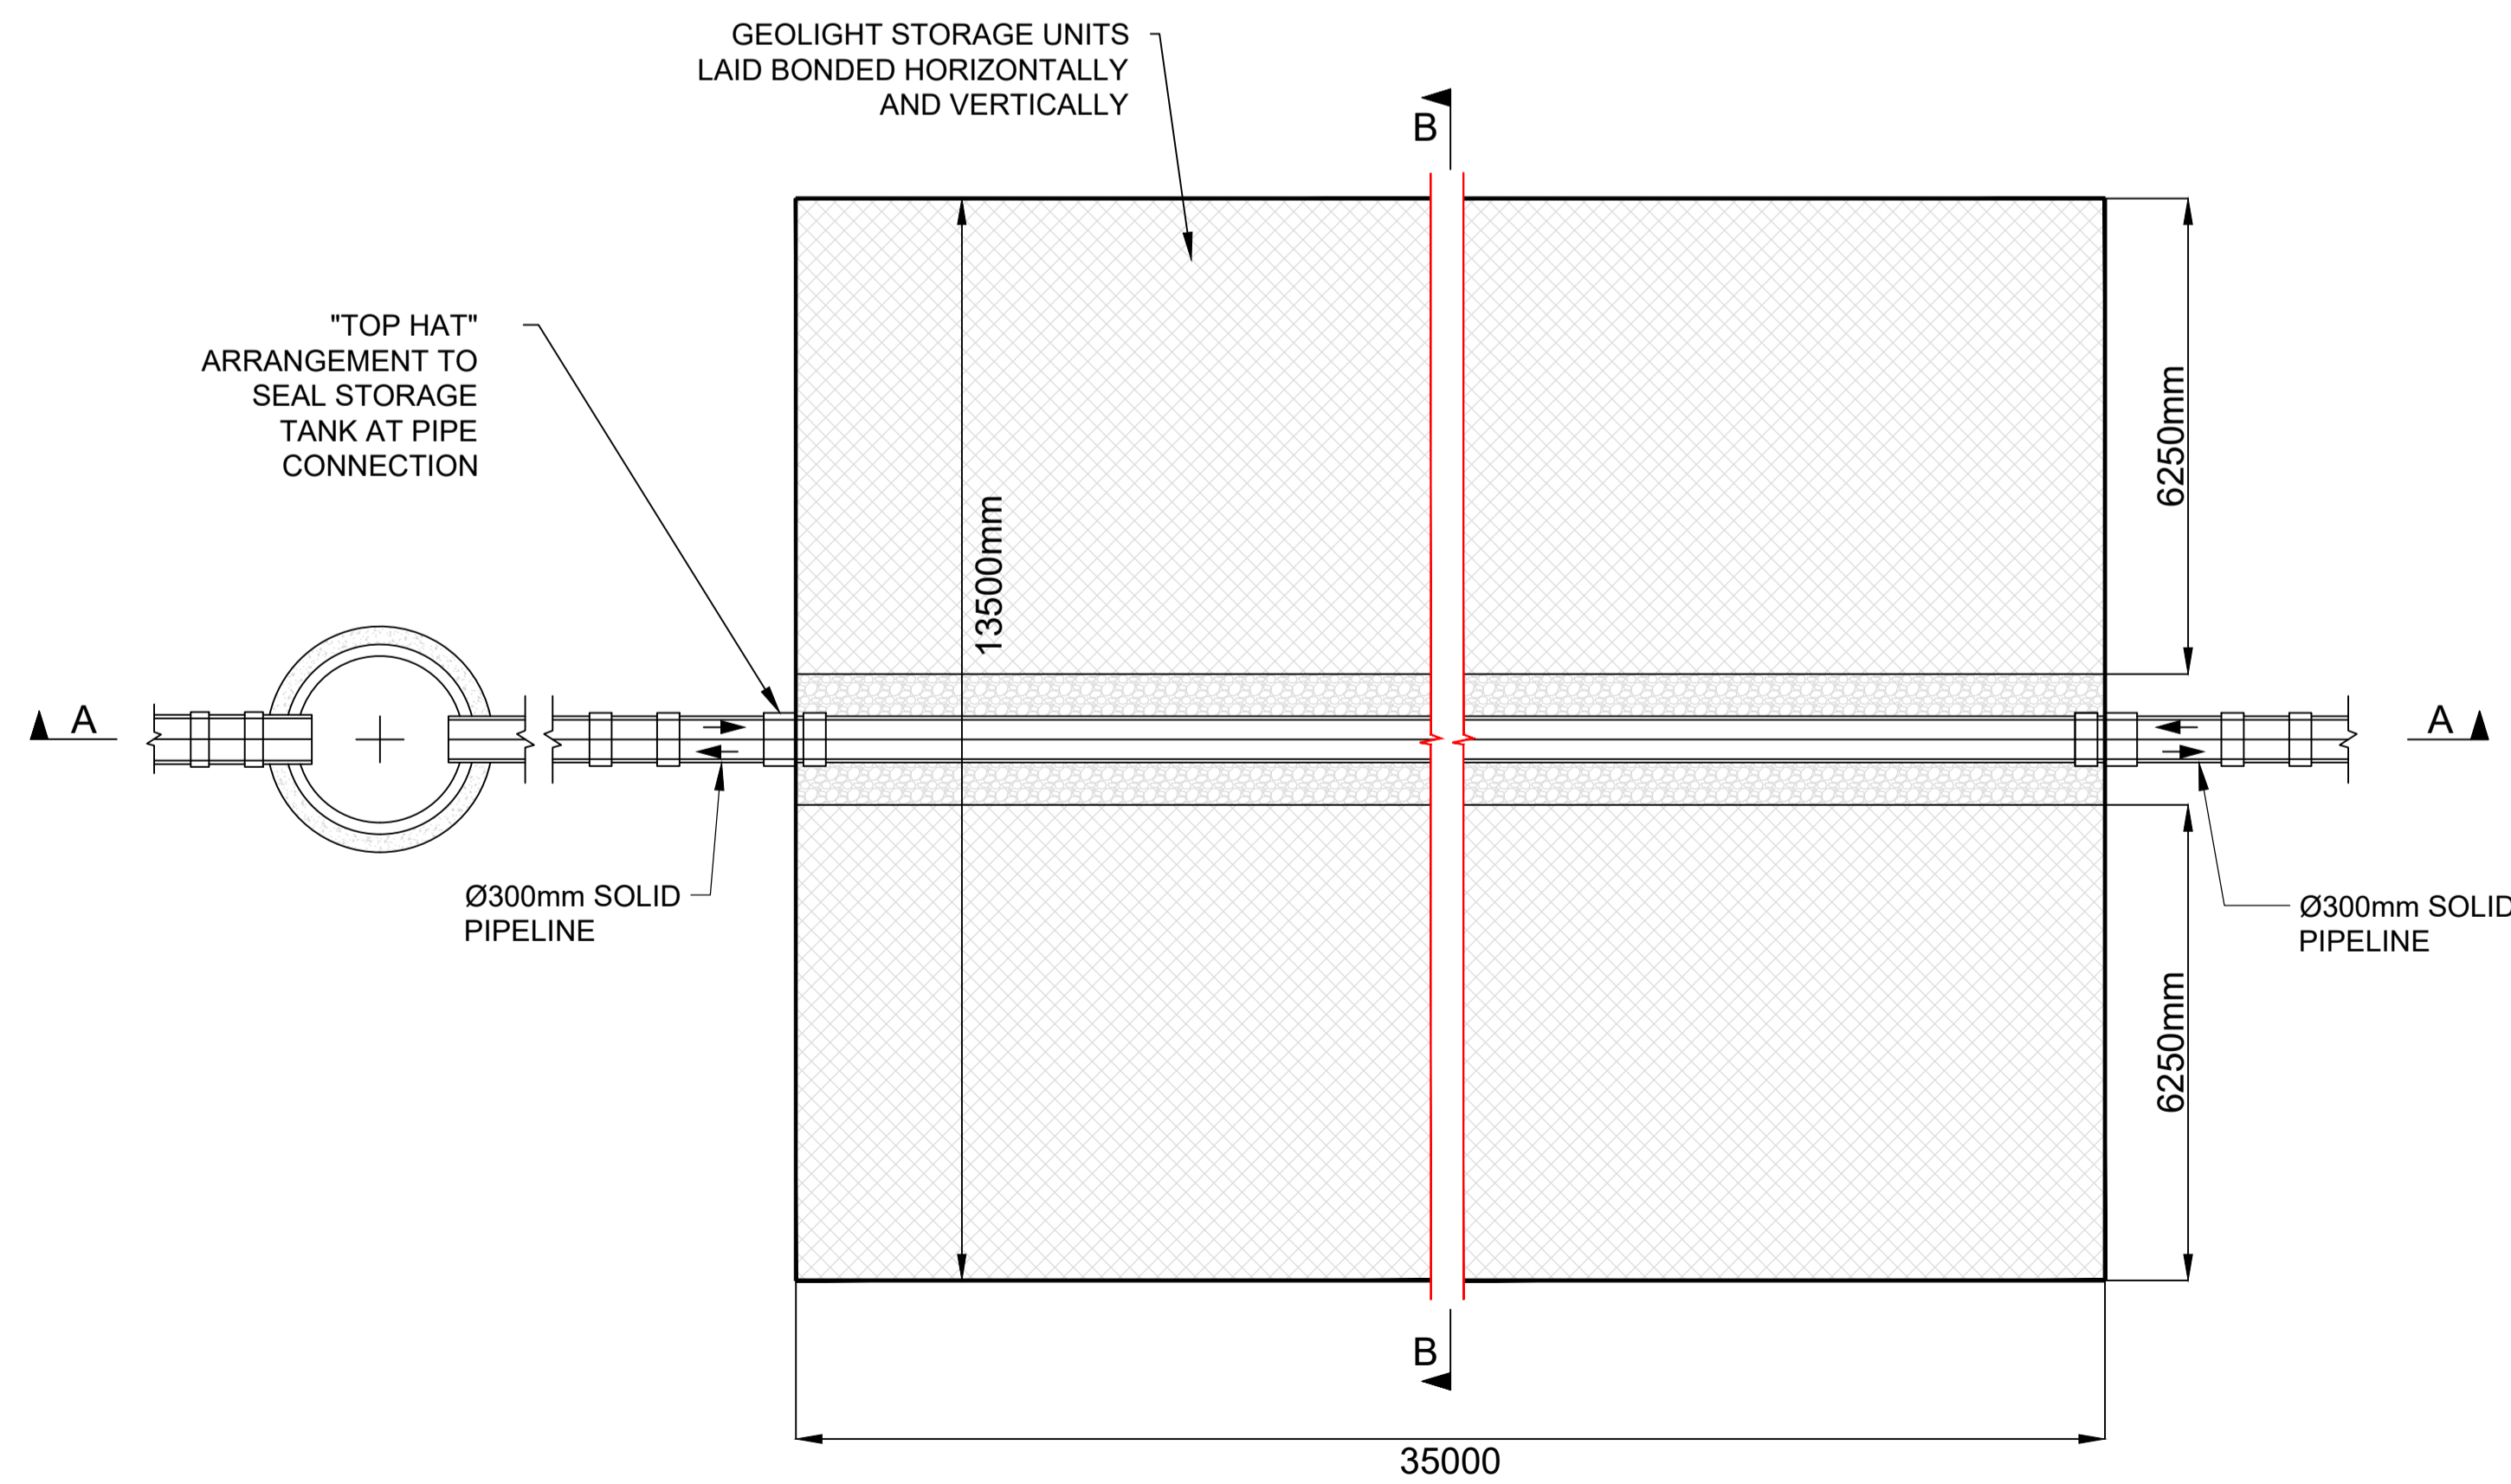
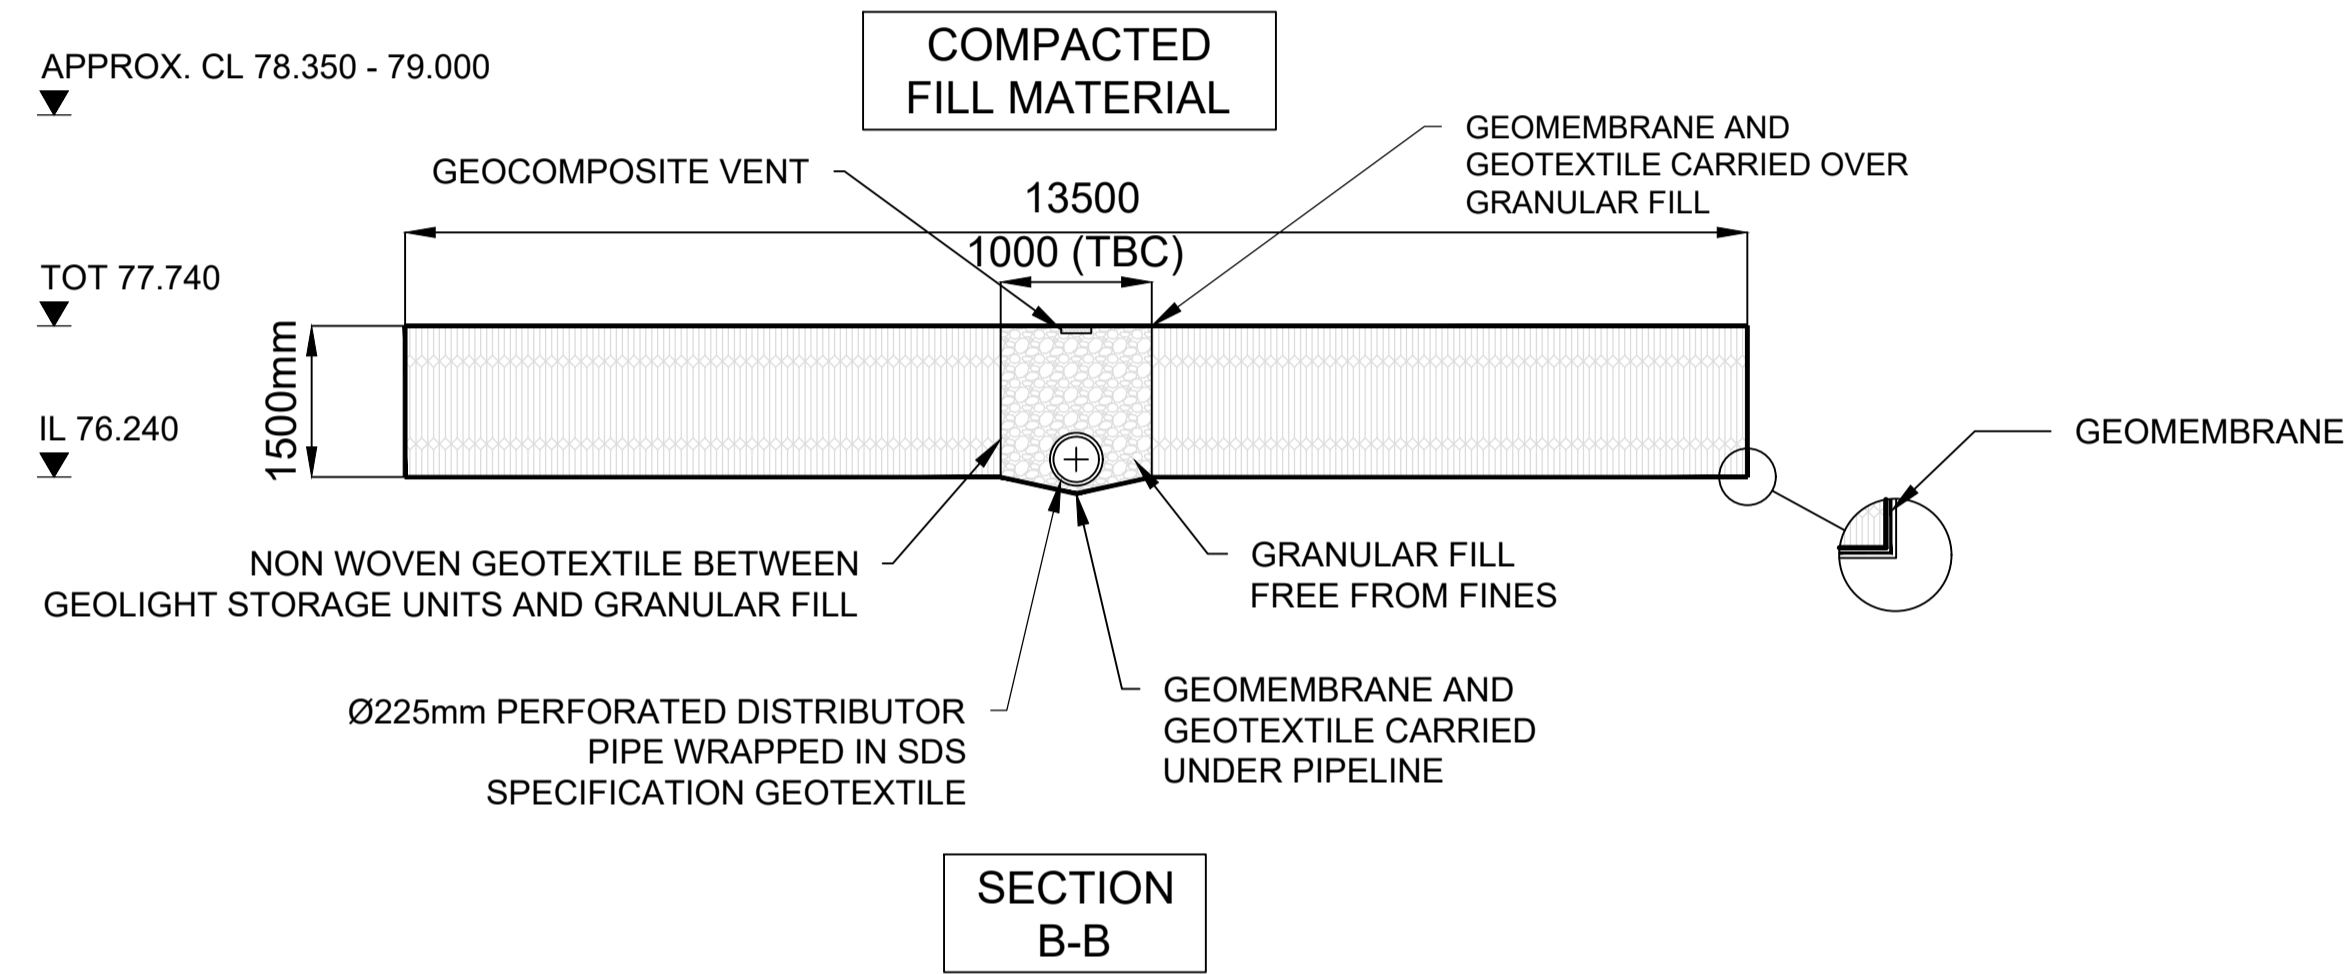


CATCHPIT MANHOLE WITH SUMP
 REF: SW101
 MANHOLE CL: 78.500
 IL: 76.240

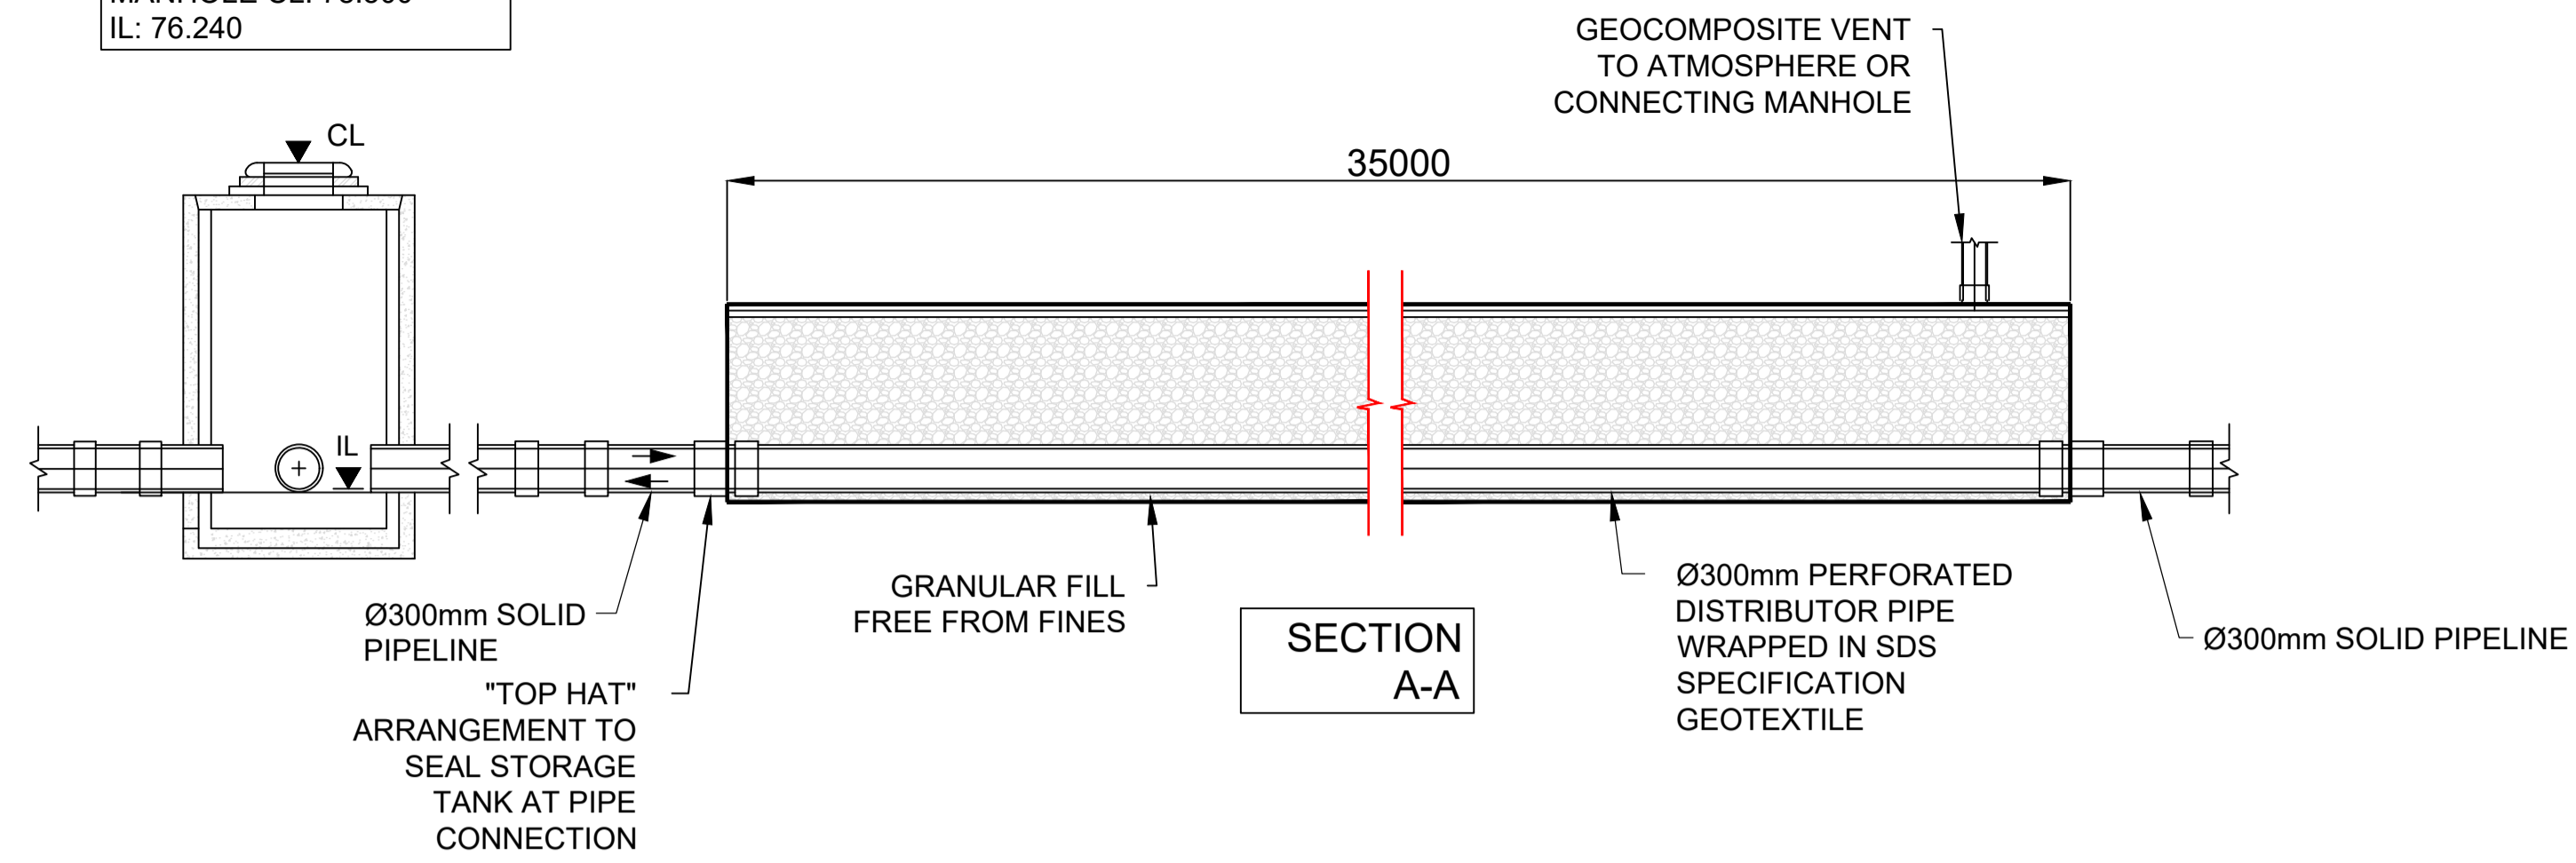

CAR PARK STORAGE TANK DETAILS
 (NTS)

THIS DRAWING IS COPYRIGHT © CAMBRIA CONSULTING LTD.

DO NOT SCALE FROM THIS DRAWING.

CONTRACTORS MUST CHECK ALL DIMENSIONS ON SITE. ONLY FIGURED DIMENSIONS ARE TO BE WORKED FROM. DISCREPANCIES MUST BE REPORTED IMMEDIATELY TO CAMBRIA CONSULTING LIMITED BEFORE PROCEEDING.

THE CONTRACTOR IS TO REFER TO THE SPECIFICATION, FULL SCHEDULE OF RESIDUAL RISKS IN THE CONTRACT DOCUMENTATION AND ALSO TO INFORMATION FROM OTHER DESIGNERS, IN PARTICULAR THE M&E CONSULTANT REGARDING EXISTING LIVE SERVICES.

THIS SYMBOL IS USED TO HIGHLIGHT INSTANCES OF RISK WITHIN THE CONSTRUCTION PROCESS. ALWAYS CHECK FOR LATER REVISIONS OF THIS DRAWING.

P1	FIRST ISSUE FOR COMMENT	RD	EH	TH
				10/12/21
Rev.	Description	By	Chk	App



Project:
**ABERGAVENNY
 3-19 SCHOOL**

Drawing Title:
**DRAINAGE DETAILS
 SHEET 2**

Drawing No.
 CB2252 CAM XX ZZ DR C 1112

Status:	Scale @A1:	Rev.
SS PRELIMINARY	AS SHOWN	P1

CAMBRIA
 Constructive Thinking

Civil & Structural Engineers T 0117 911 3333
 Ground Floor, E admin@cambria.co.uk
 Building 350, W www.cambria.co.uk
 Bristol Business Park, @cambriauk
 Bristol, BS16 1EJ uk.linkedin.com/in/cambriauk