
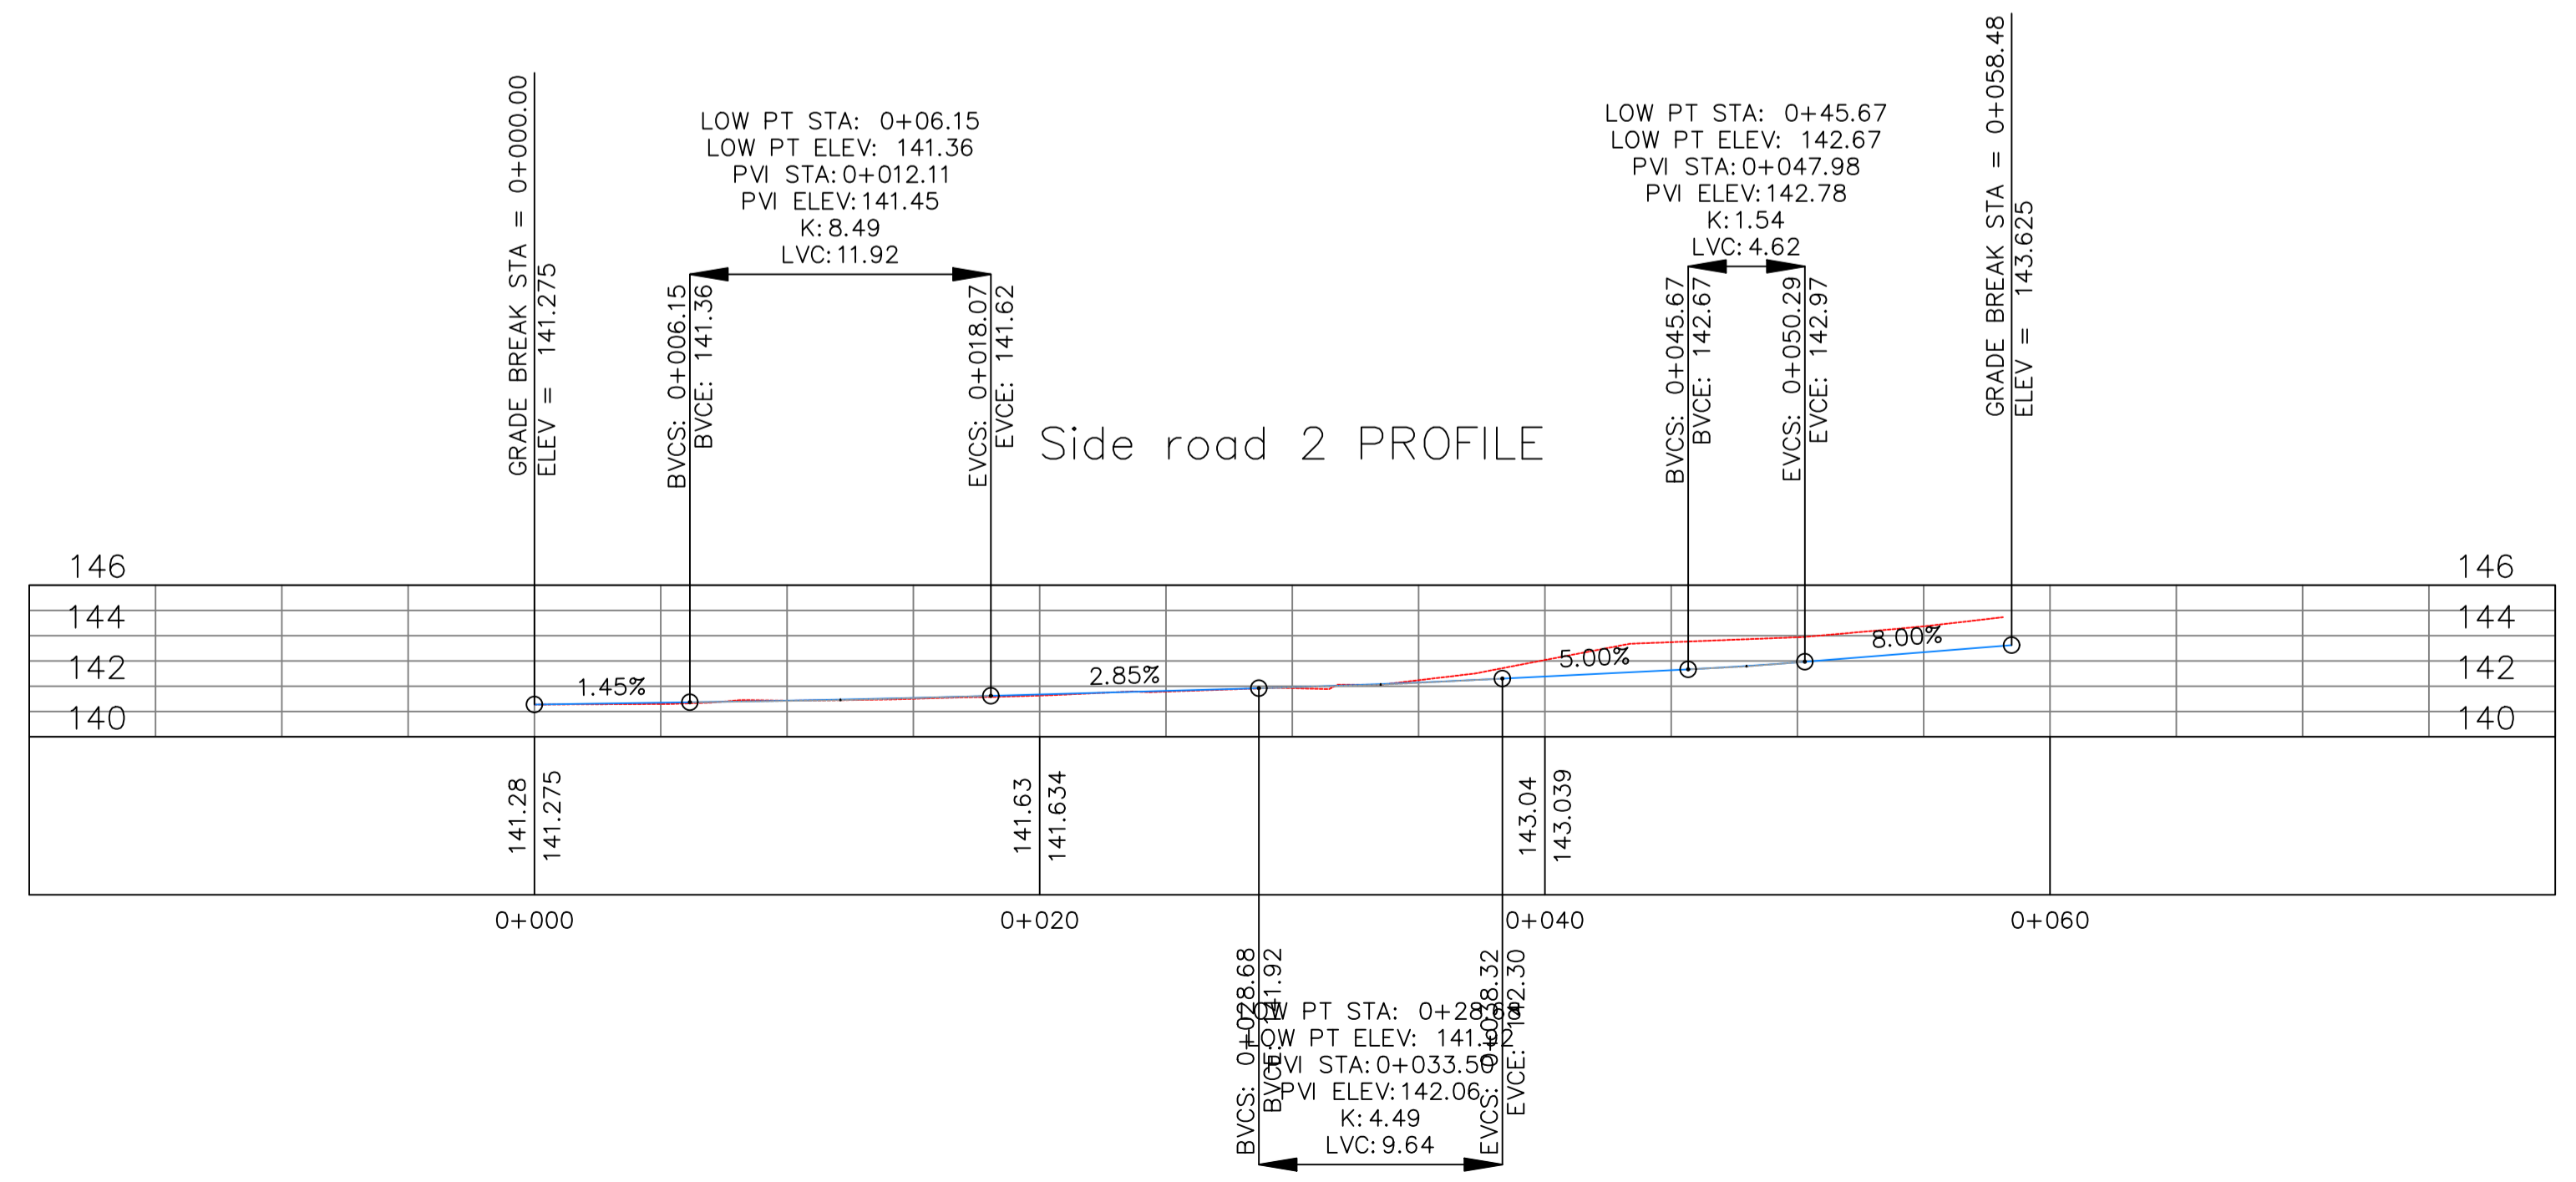


Notes

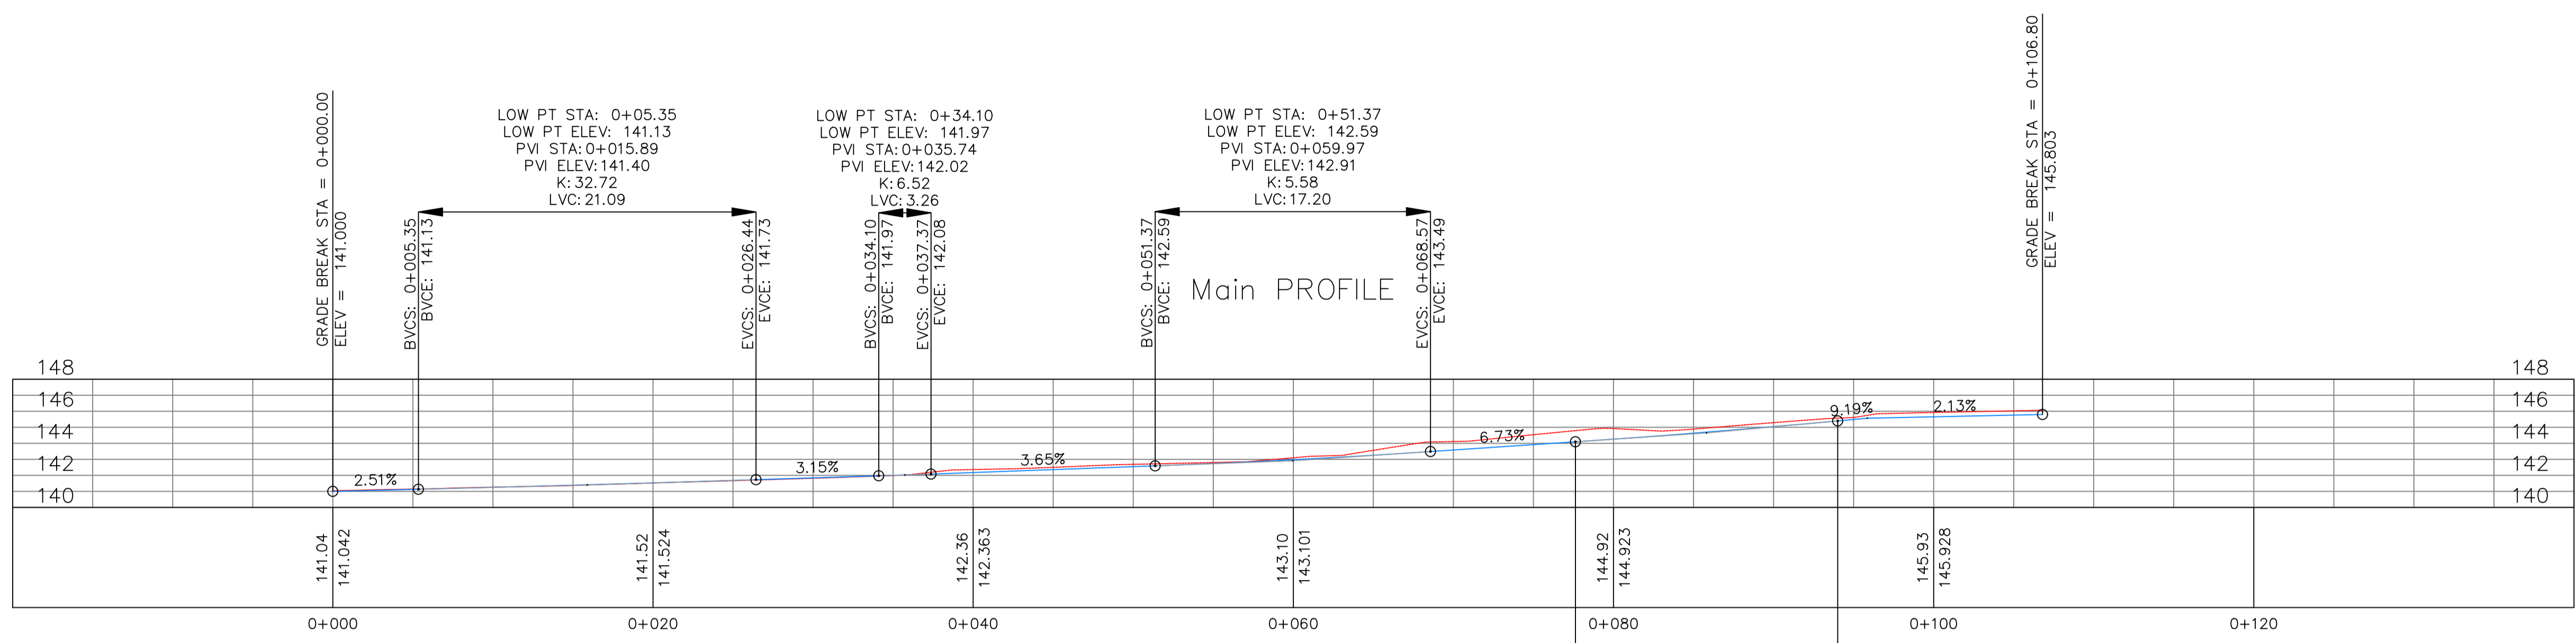

ISSUED FOR PLANNING

Rev	Date	Description	By	Chkd

Engineering Design Services

EDS West Manager : Steve Hallows CEng MCE
 01545 572513 hwp@ceredigion.gov.uk
West: Penmorfa, Aberystwyth, Ceredigion, SA66 6PA

EDS East Manager : Gareth Price CEng Edin MCE
 0345 607 6060 gs.helpdesk@powys.gov.uk
North: Rikhamstead Depot, Pool Road, Newtown, Powys, SY16 2AF
 Mid: Courne Hill, Six Road Lane, Llanfihangel-y-Wyddel, Powys, LD1 8LQ
 South: Newbold Brycheiniog, Cambrian Way, Brecon, Powys, LD3 7UR

Project: **Housing Development Sites Llanhayader ym Mochnant**

Drawing Title: **Highways and Civil Long Sections 1 of 2**

By: DB	Checked: <input checked="" type="checkbox"/>	Approved: <input type="checkbox"/>	Scale at A1: 1:250
Date: Nov 23			

Project Number: 2647/	Drawing Number: CIV_PL_02	Revision: <input type="text"/>
-----------------------	---------------------------	--------------------------------