



Notes

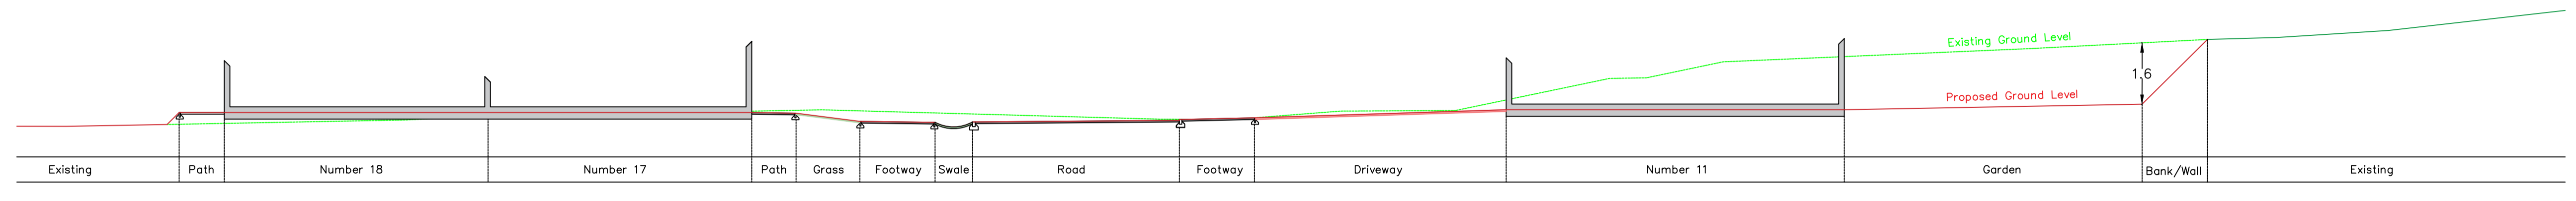

Section A – A
 Scale 1:100

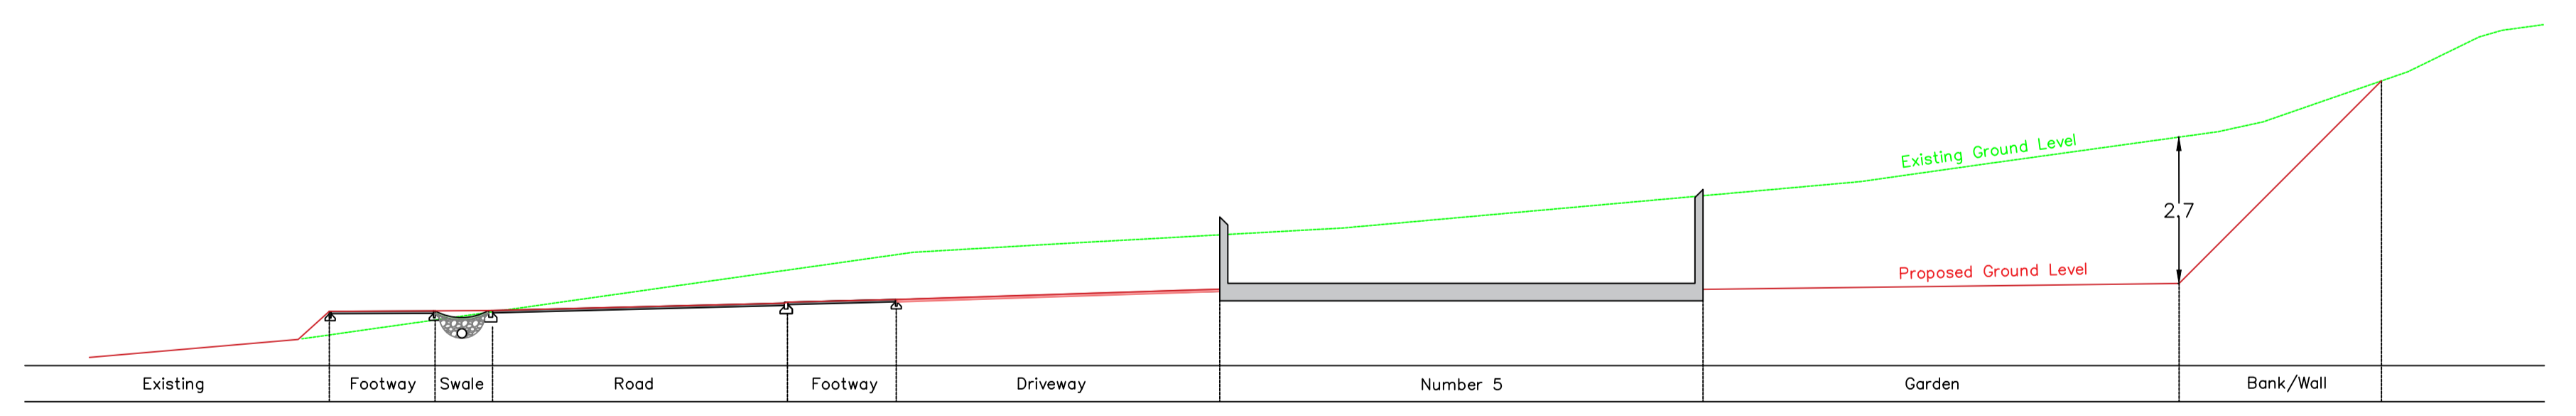

Section B – B
 Scale 1:100

ISSUED FOR PLANNING

Rev	Date	Description	By	Chkd

Amendments

Engineering Design Services

EDS West Manager : Steve Hallows CEng MCE
 01545 572513 hpw@ceredigion.gov.uk
 West: Penmorfa, Aberystwyth, Ceredigion, SA46 6PA

EDS East Manager : Gareth Price CEng MCE
 0345 607 6060 gs.helpdesk@powys.gov.uk
 North: Rikhamstead Depot, Pool Road, Newtown, Powys, SY16 2AF
 Mid: Courne Hill, Six Road Lane, Llanidloes, Powys, LD1 8LQ
 South: Newbold Brycheiniog, Cambrian Way, Brecon, Powys, LD3 7UR

CSCC-CWIC **Powys**

Project
**Housing Development Sites
 Llanhayader ym Mochnant**

Drawing Title
**Highways and Civil
 Cross Sections**

By **DB** Checked Approved Scale at **A1**
 Date **Nov 23** **1:250**

Project Number **2647/** Drawing Number **CIV_PL_05** Revision