
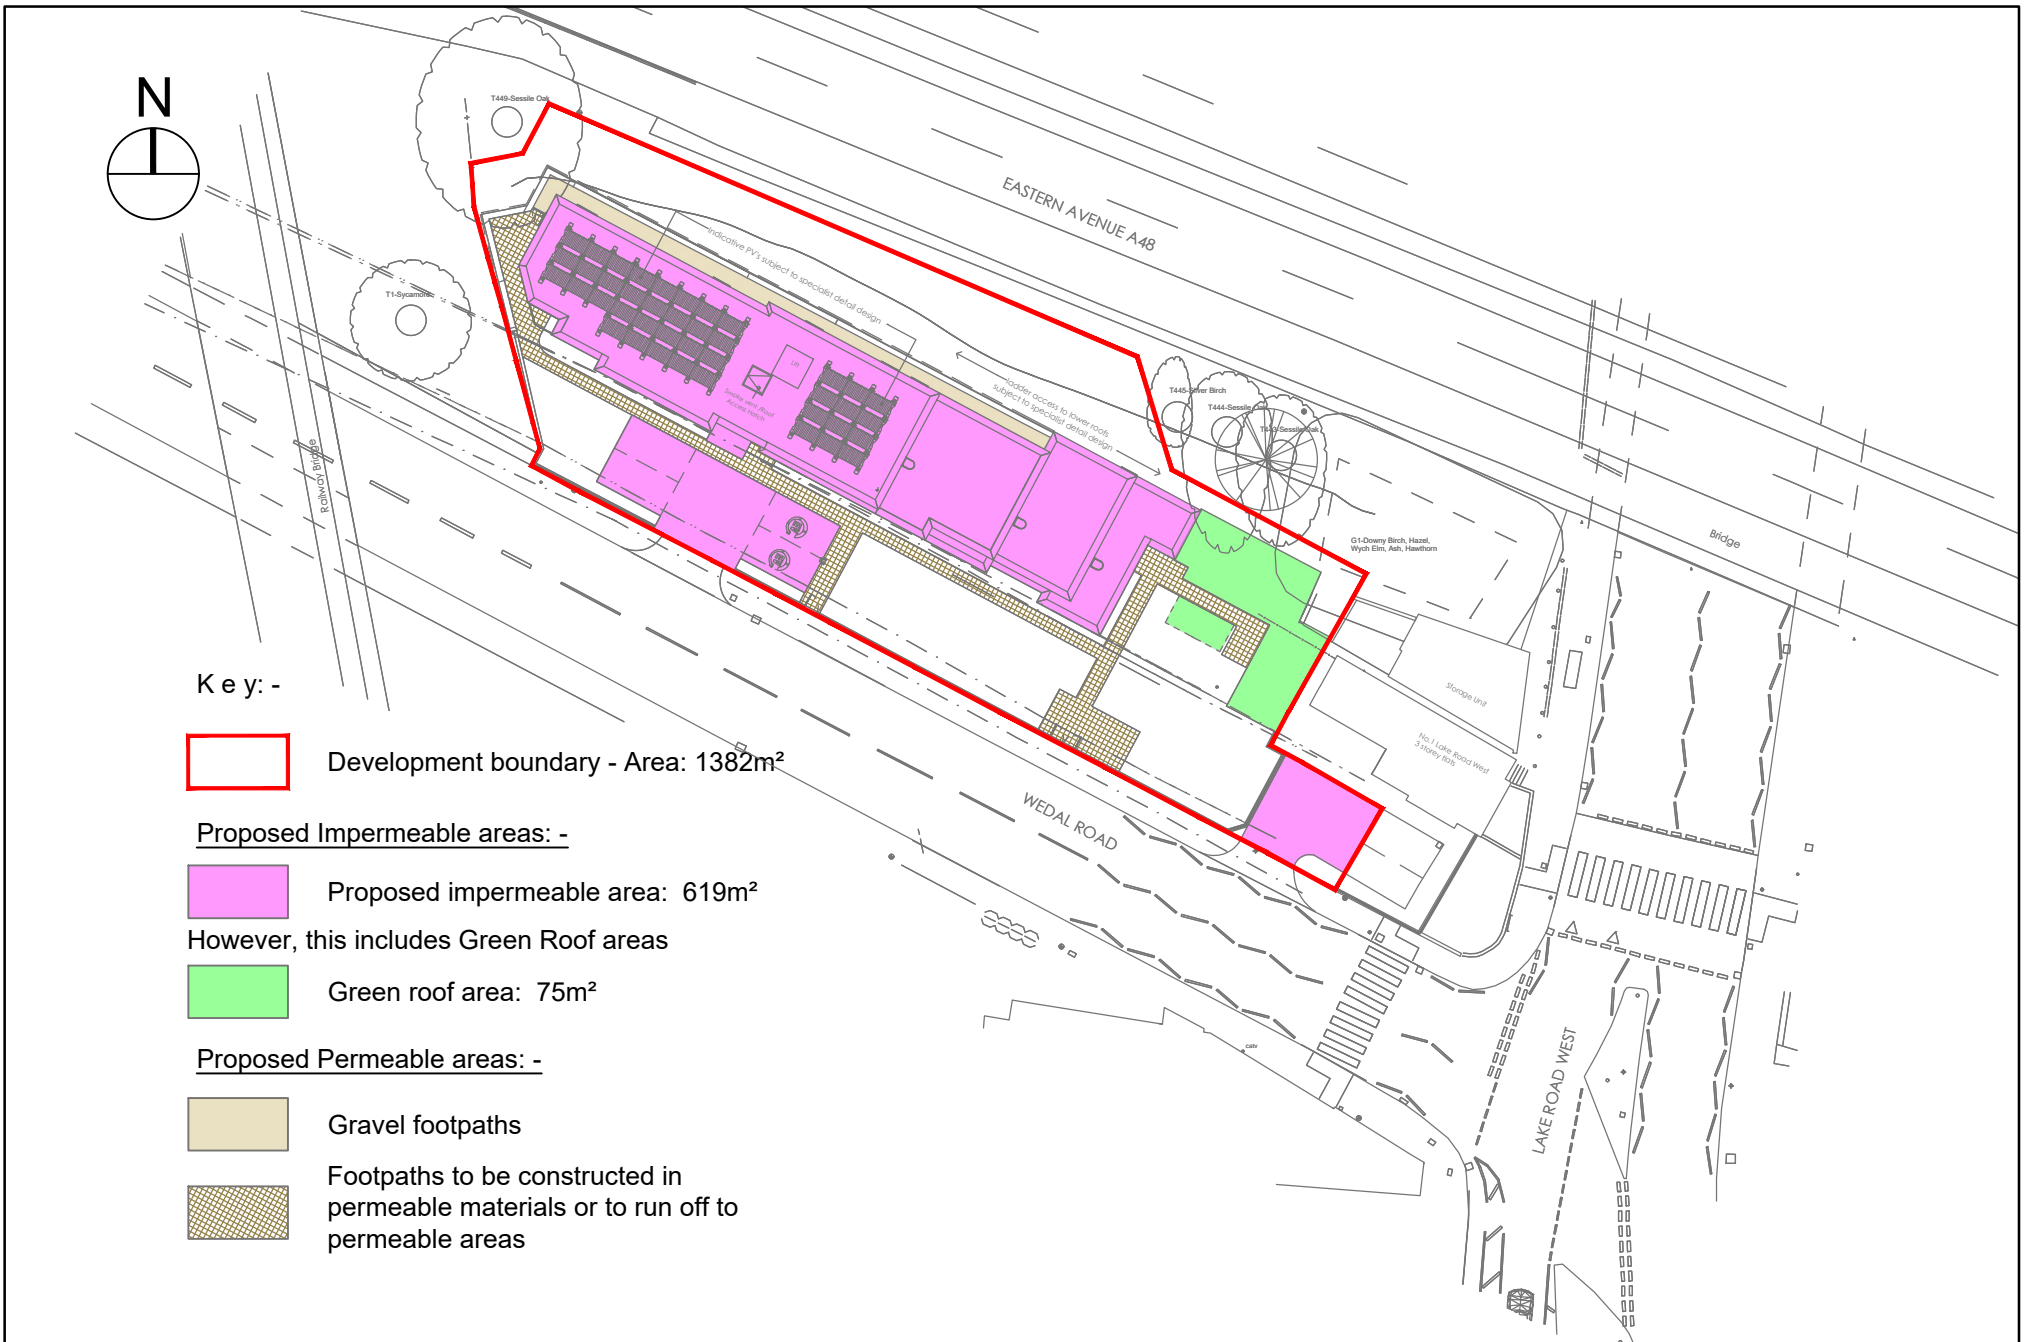


rev	date	description	by
A	Nov' 2021	Site layout revised.	RMJ
B	Nov' 2021	Buggy storage added to green roof area.	RMJ
C	Dec' 2021	Site layout and site boundary updated.	RMJ

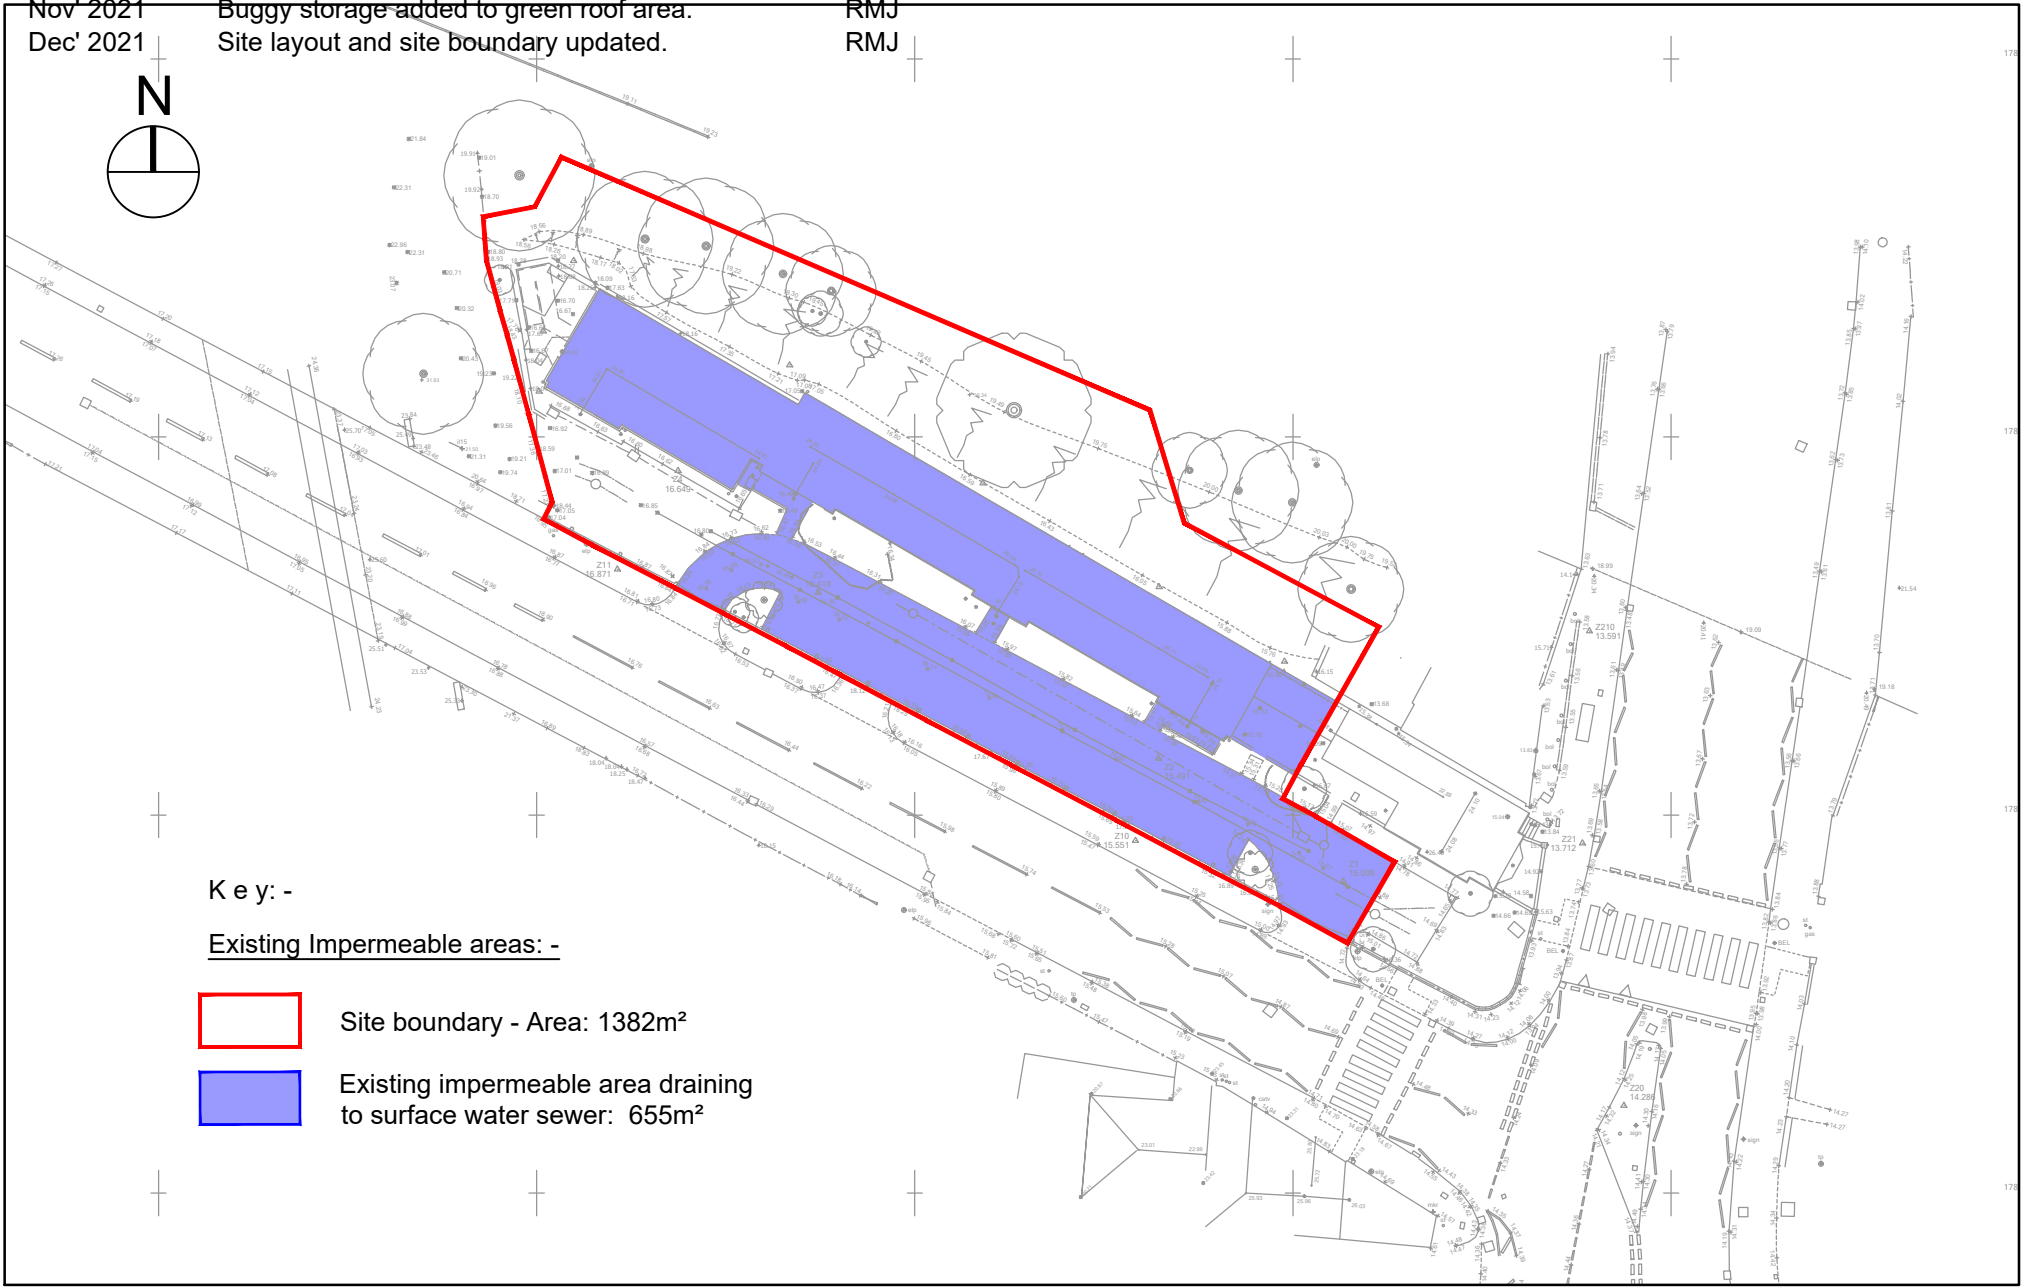

Status: **PLANNING**

This drawing is copyright and its use or reproduction without the permission of Spring Design Consultancy Limited. All rights are reserved until invoices are paid in full. No responsibility will be taken for any design used for construction prior to receipt of relevant approvals.

Drawn:	RMJ	Client:-	Jehu Group
Checked:	RMJ	Project:-	Wedal Road, Cardiff
Date:	Nov '19	Title:-	Impermeable Areas Plan
Scale:	NTS	Ref:-	2375-501
		Rev:-	C



Unit 2 Chapel Barns | Merthyr Mawr  
Bridgend | CF32 0LS | 01656 656267  
mail@spring-consultancy.co.uk