



Concept Design Notes:
 This drawing is a concept design, test to fit feasibility study. All subject to confirming, proposed levels, Boundary & all retaining wall locations, and full consultation with: Local Planning authority, Local Highways dept, Structural Engineers, M&E Engineers, and performance specifications for all specialist design elements.
 Easement lines are positioned from information shown on land survey, Welsh water & Previous external wall locations.
 FF Levels shown are indicative given existing site topography and are subject to confirmation following detail design.

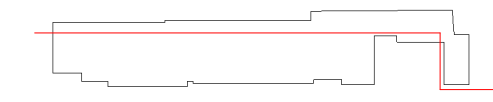

Building Key

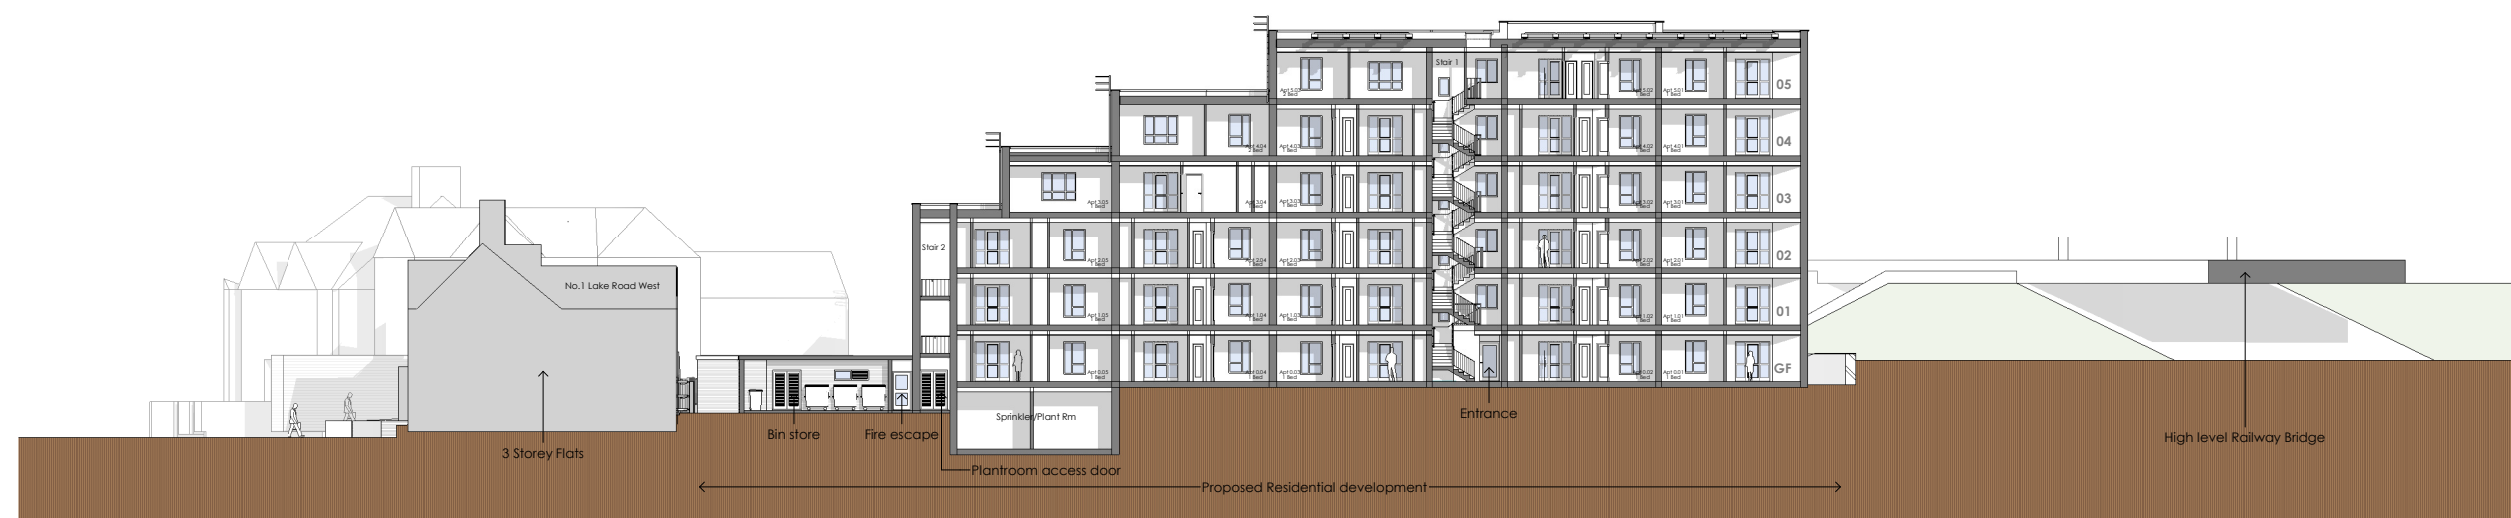

A1
 Original sheet size 0 5m 10m
 1:200

Note: This Drawing is copyright. Its use or reproduction is subject to permission from Spring Design Consultancy Limited. All rights are reserved until invoices are paid in full. Contact SDC regarding terms & conditions. Check printed scale. Responsibility is not accepted for reproduction of digital media or measuring from this document. Only figured dimensions to be used for construction. No responsibility will be taken for any design used for construction prior to receipt of relevant approvals. Report doubts/discrepancies to project Architect.

Client Wales & West Housing Ltd		Project 2375 Wedal Road - Cardiff			Drawing Title Proposed Site Building Section			
Drawing Status PAC	Date Nov 21	Drawn By clg	Checked CW	Director CW	Scale 1 : 200@A1	Job No. 2375	OPF. Drawing No. PL 02-400	Rev.
Unit 2 Chapel Barns Merthyr Mawr Bridgend CF32 0LS		www.spring-consultancy.co.uk		t. 01656 656267				

