


- Notes:
- The information provided on this drawing is preliminary and intended for planning purposes only. NOT FOR CONSTRUCTION.
  - Finished carriageway levels within 'shared surface' areas shall be 100mm above the contour levels indicated. Kerb upstand to shared surface areas shall generally be 25mm.

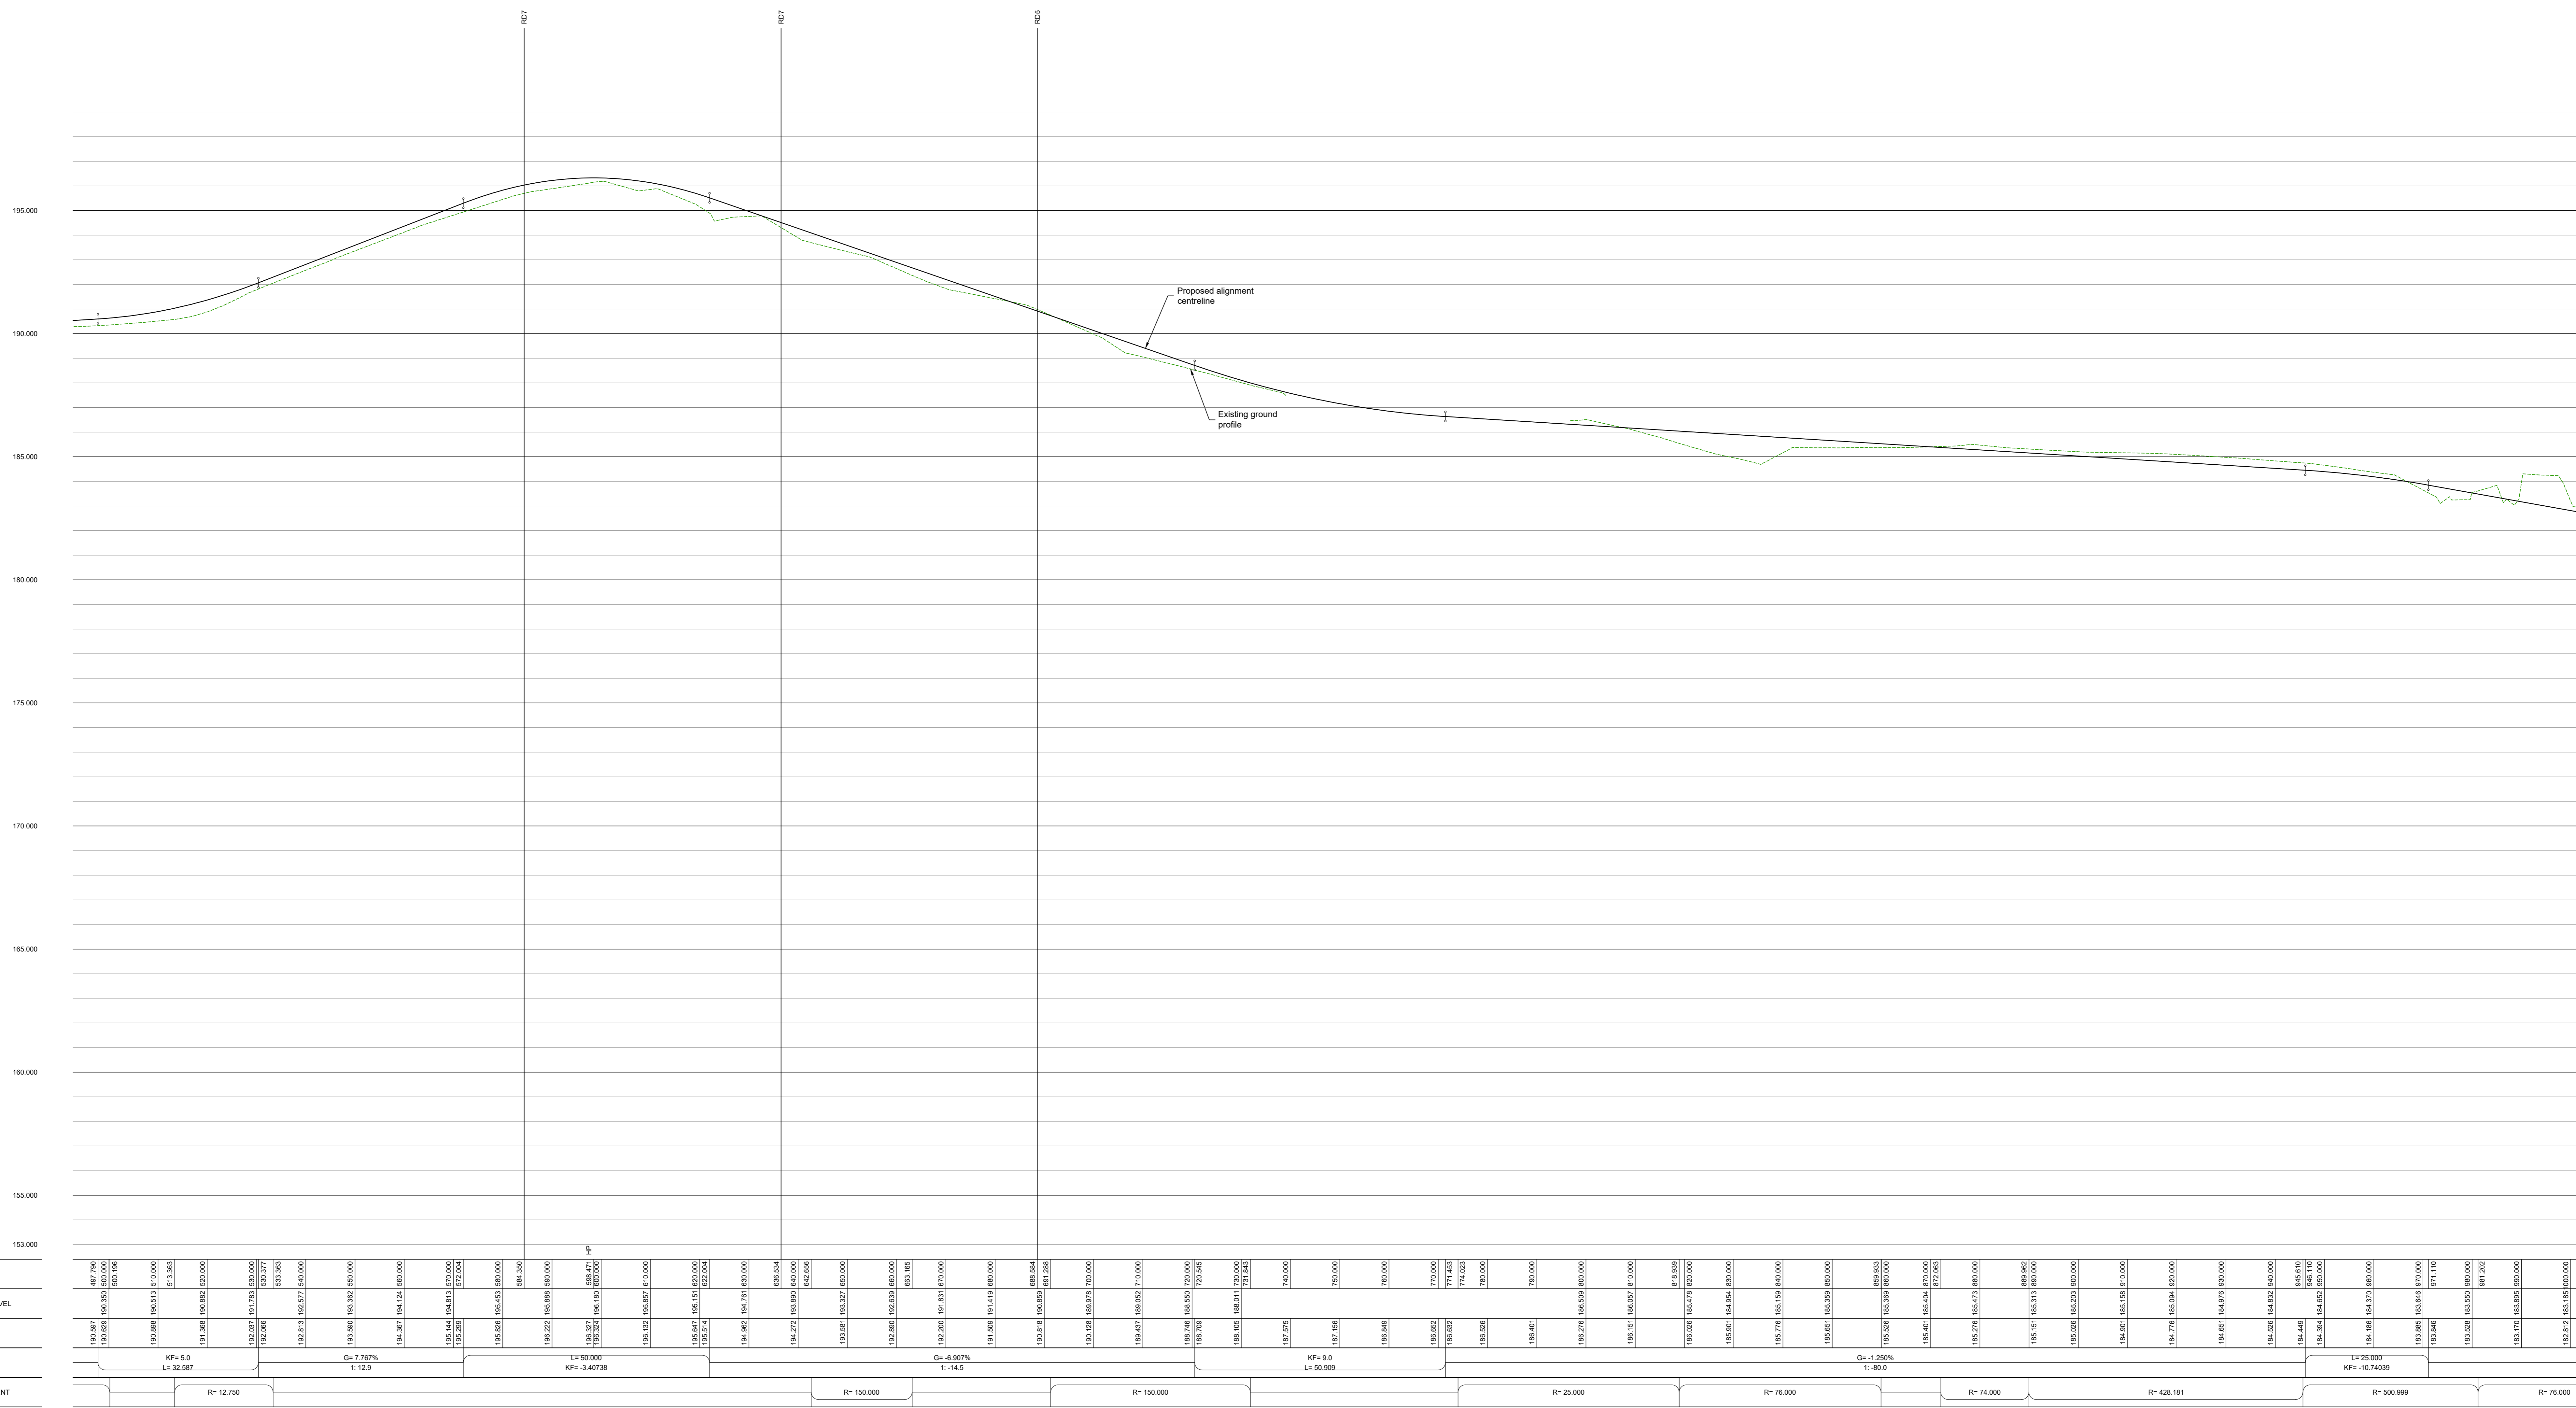


