


- Notes:
- The information provided on this drawing is preliminary and intended for planning purposes only. NOT FOR CONSTRUCTION.
 - Finished carriageway levels within 'shared surface' areas shall be 100mm above the contour levels indicated. Kerb upstand to shared surface areas shall generally be 25mm.

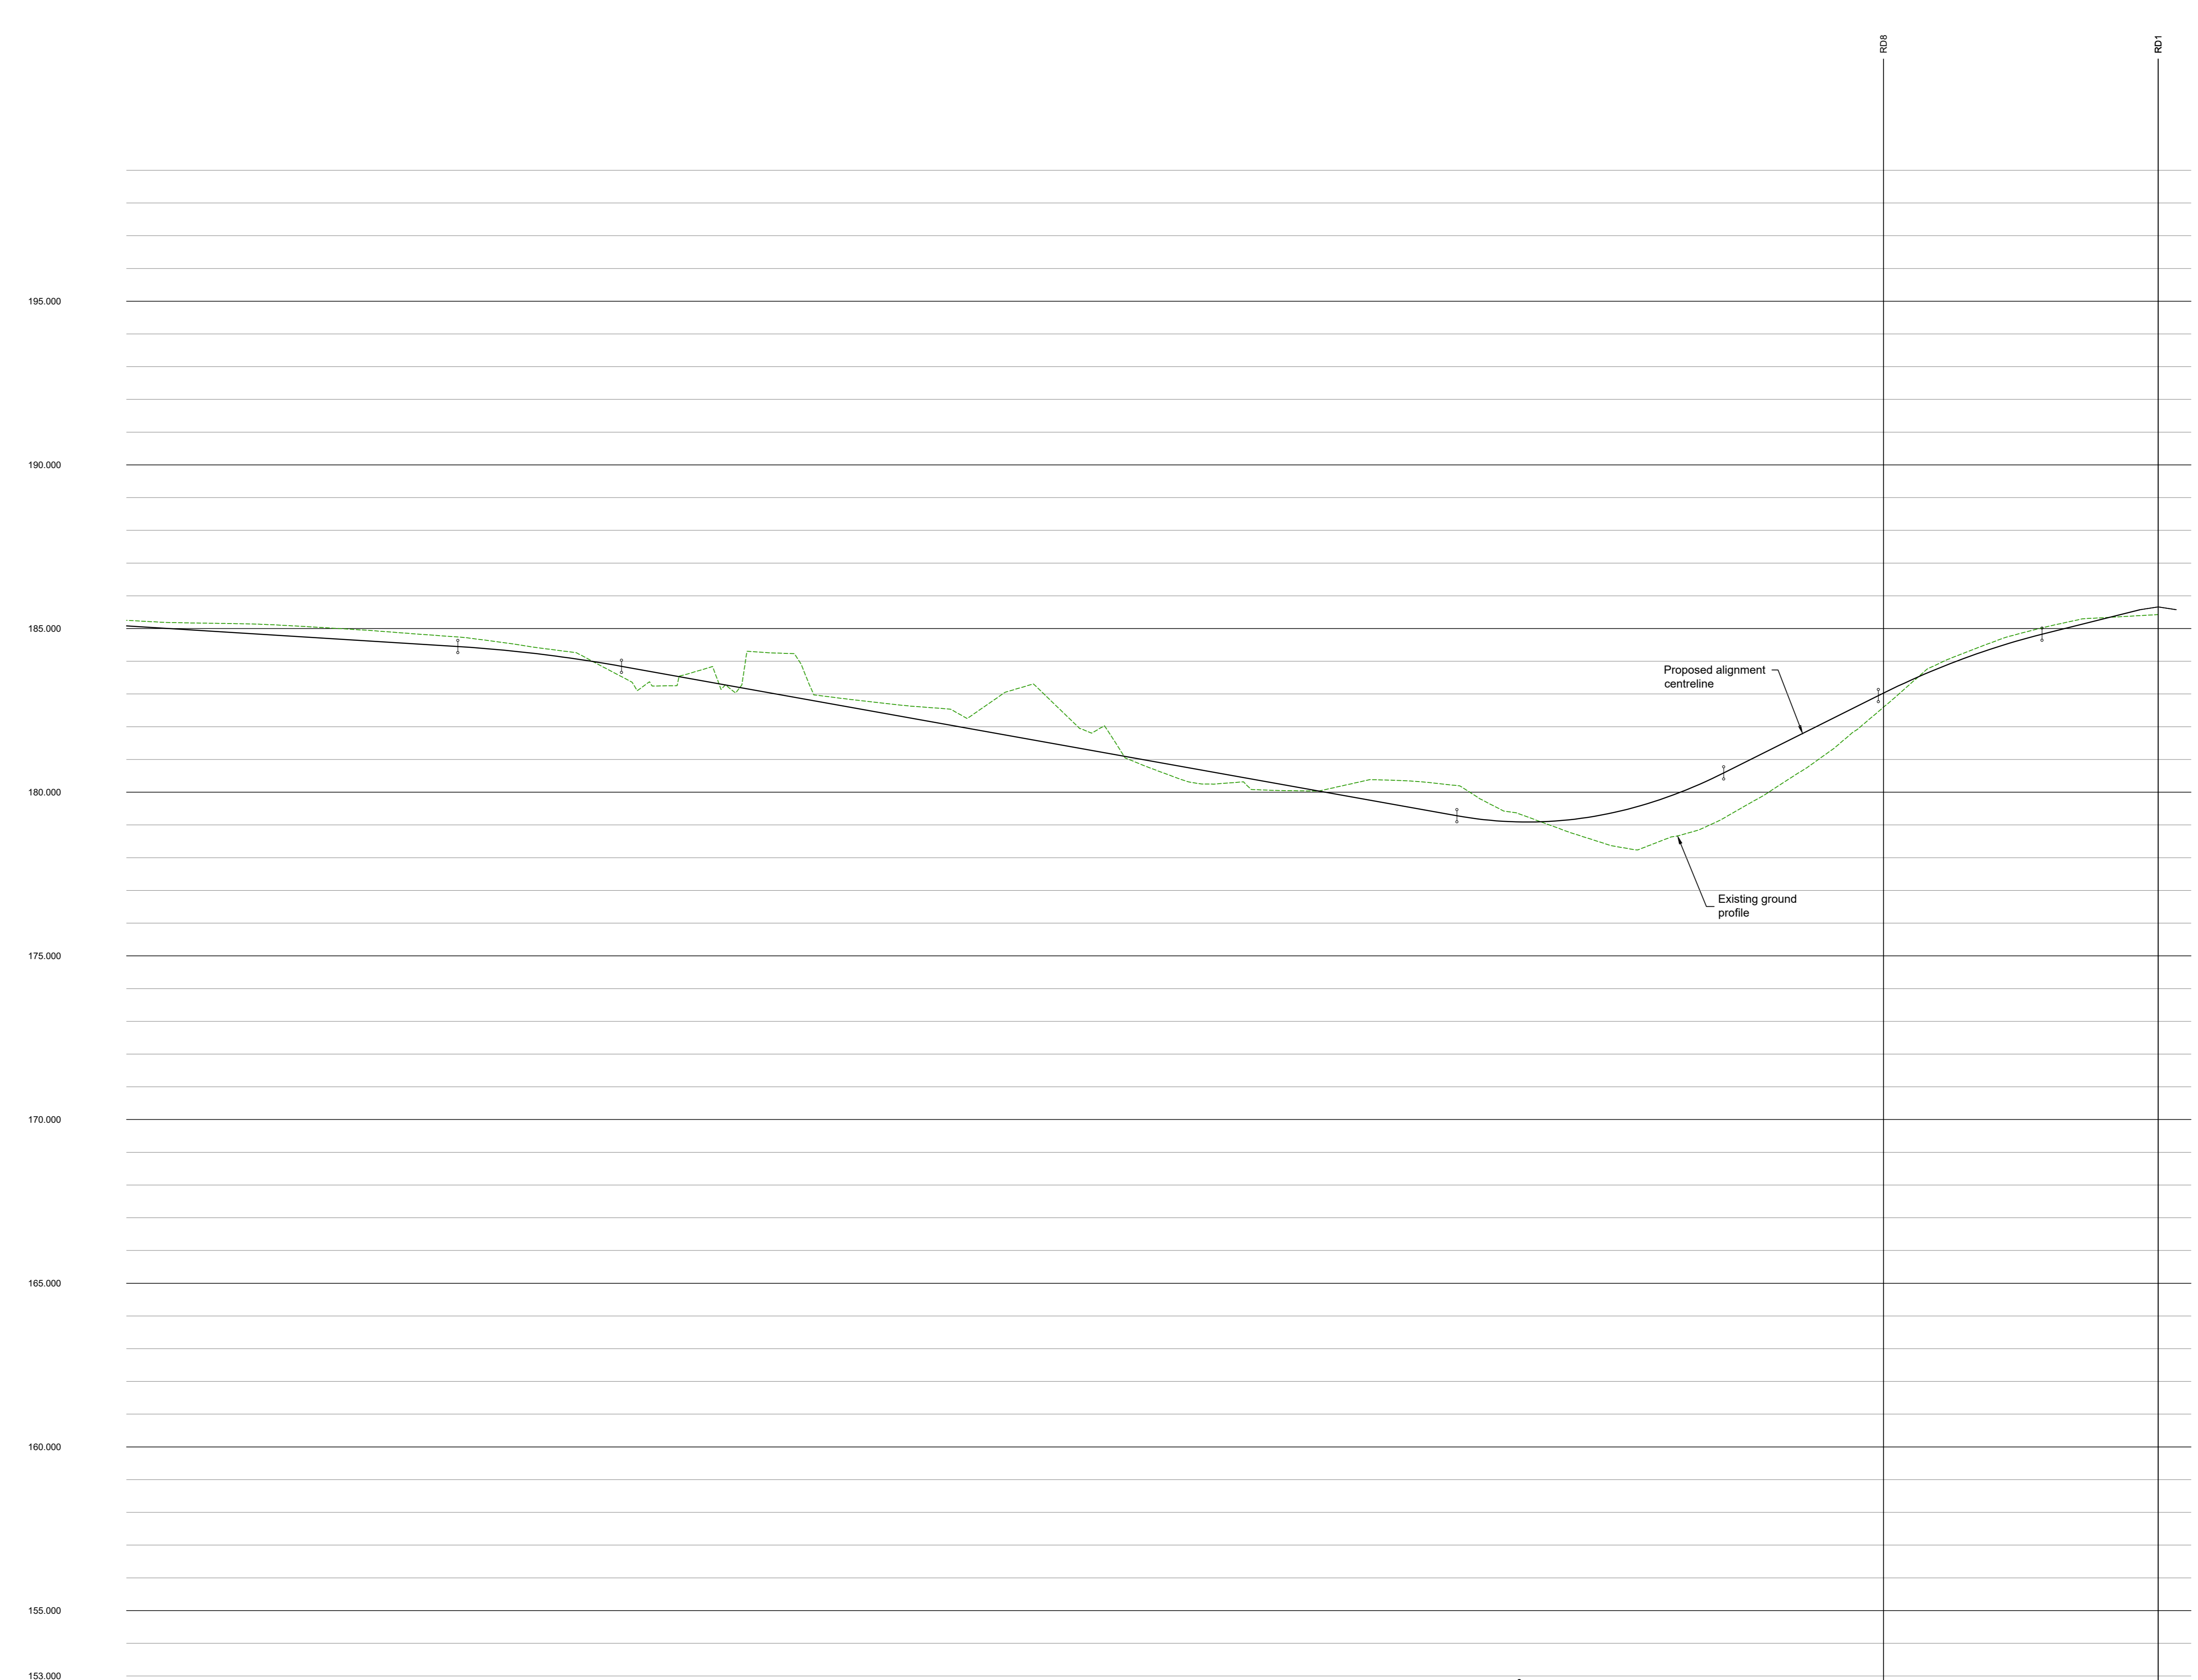

RD1


This drawing is copyright and its use or reproduction without the permission of Spring Design Consultancy Limited. All rights are reserved until invoices are paid in full. No responsibility will be taken for any design used for construction prior to receipt of relevant approvals.

| rev | date | description | by |
|-----|----------|--------------------------------------|-----|
| A | May 2023 | Proposed vertical alignment updated. | RMJ |

Status: **SKETCH**

Drawn: RMJ
 Checked: RMJ
 Date: April 2023
 Scale: 1:500(H); 1:100(V)

Client: ASD Build Limited
 Project: Moss Place, Abernant
 Title: Sketch Road Long. Sections - 3 of 4
 Ref: 2696-600-3
 Rev: A

