




Notes

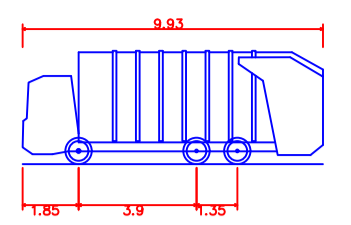

Vulture 2225 (with Mercedes Econic 2628LL 6x4 chassis)
 Overall Length 9.350m
 Overall Width 2.450m
 Min Body Ground Clearance 0.300m
 Track Width 2.430m
 Lock to lock time 4.05s
 Wall to Wall Turning Radius 9.100m

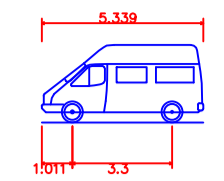

3.5t Panel Van
 Overall Length 5.39m
 Overall Width 1.996m
 Overall Body Height 2.565m
 Min Body Ground Clearance 0.130m
 Track Width 1.986m
 Lock to lock time 4.00s
 Kerb to Kerb Turning Radius 6.400m

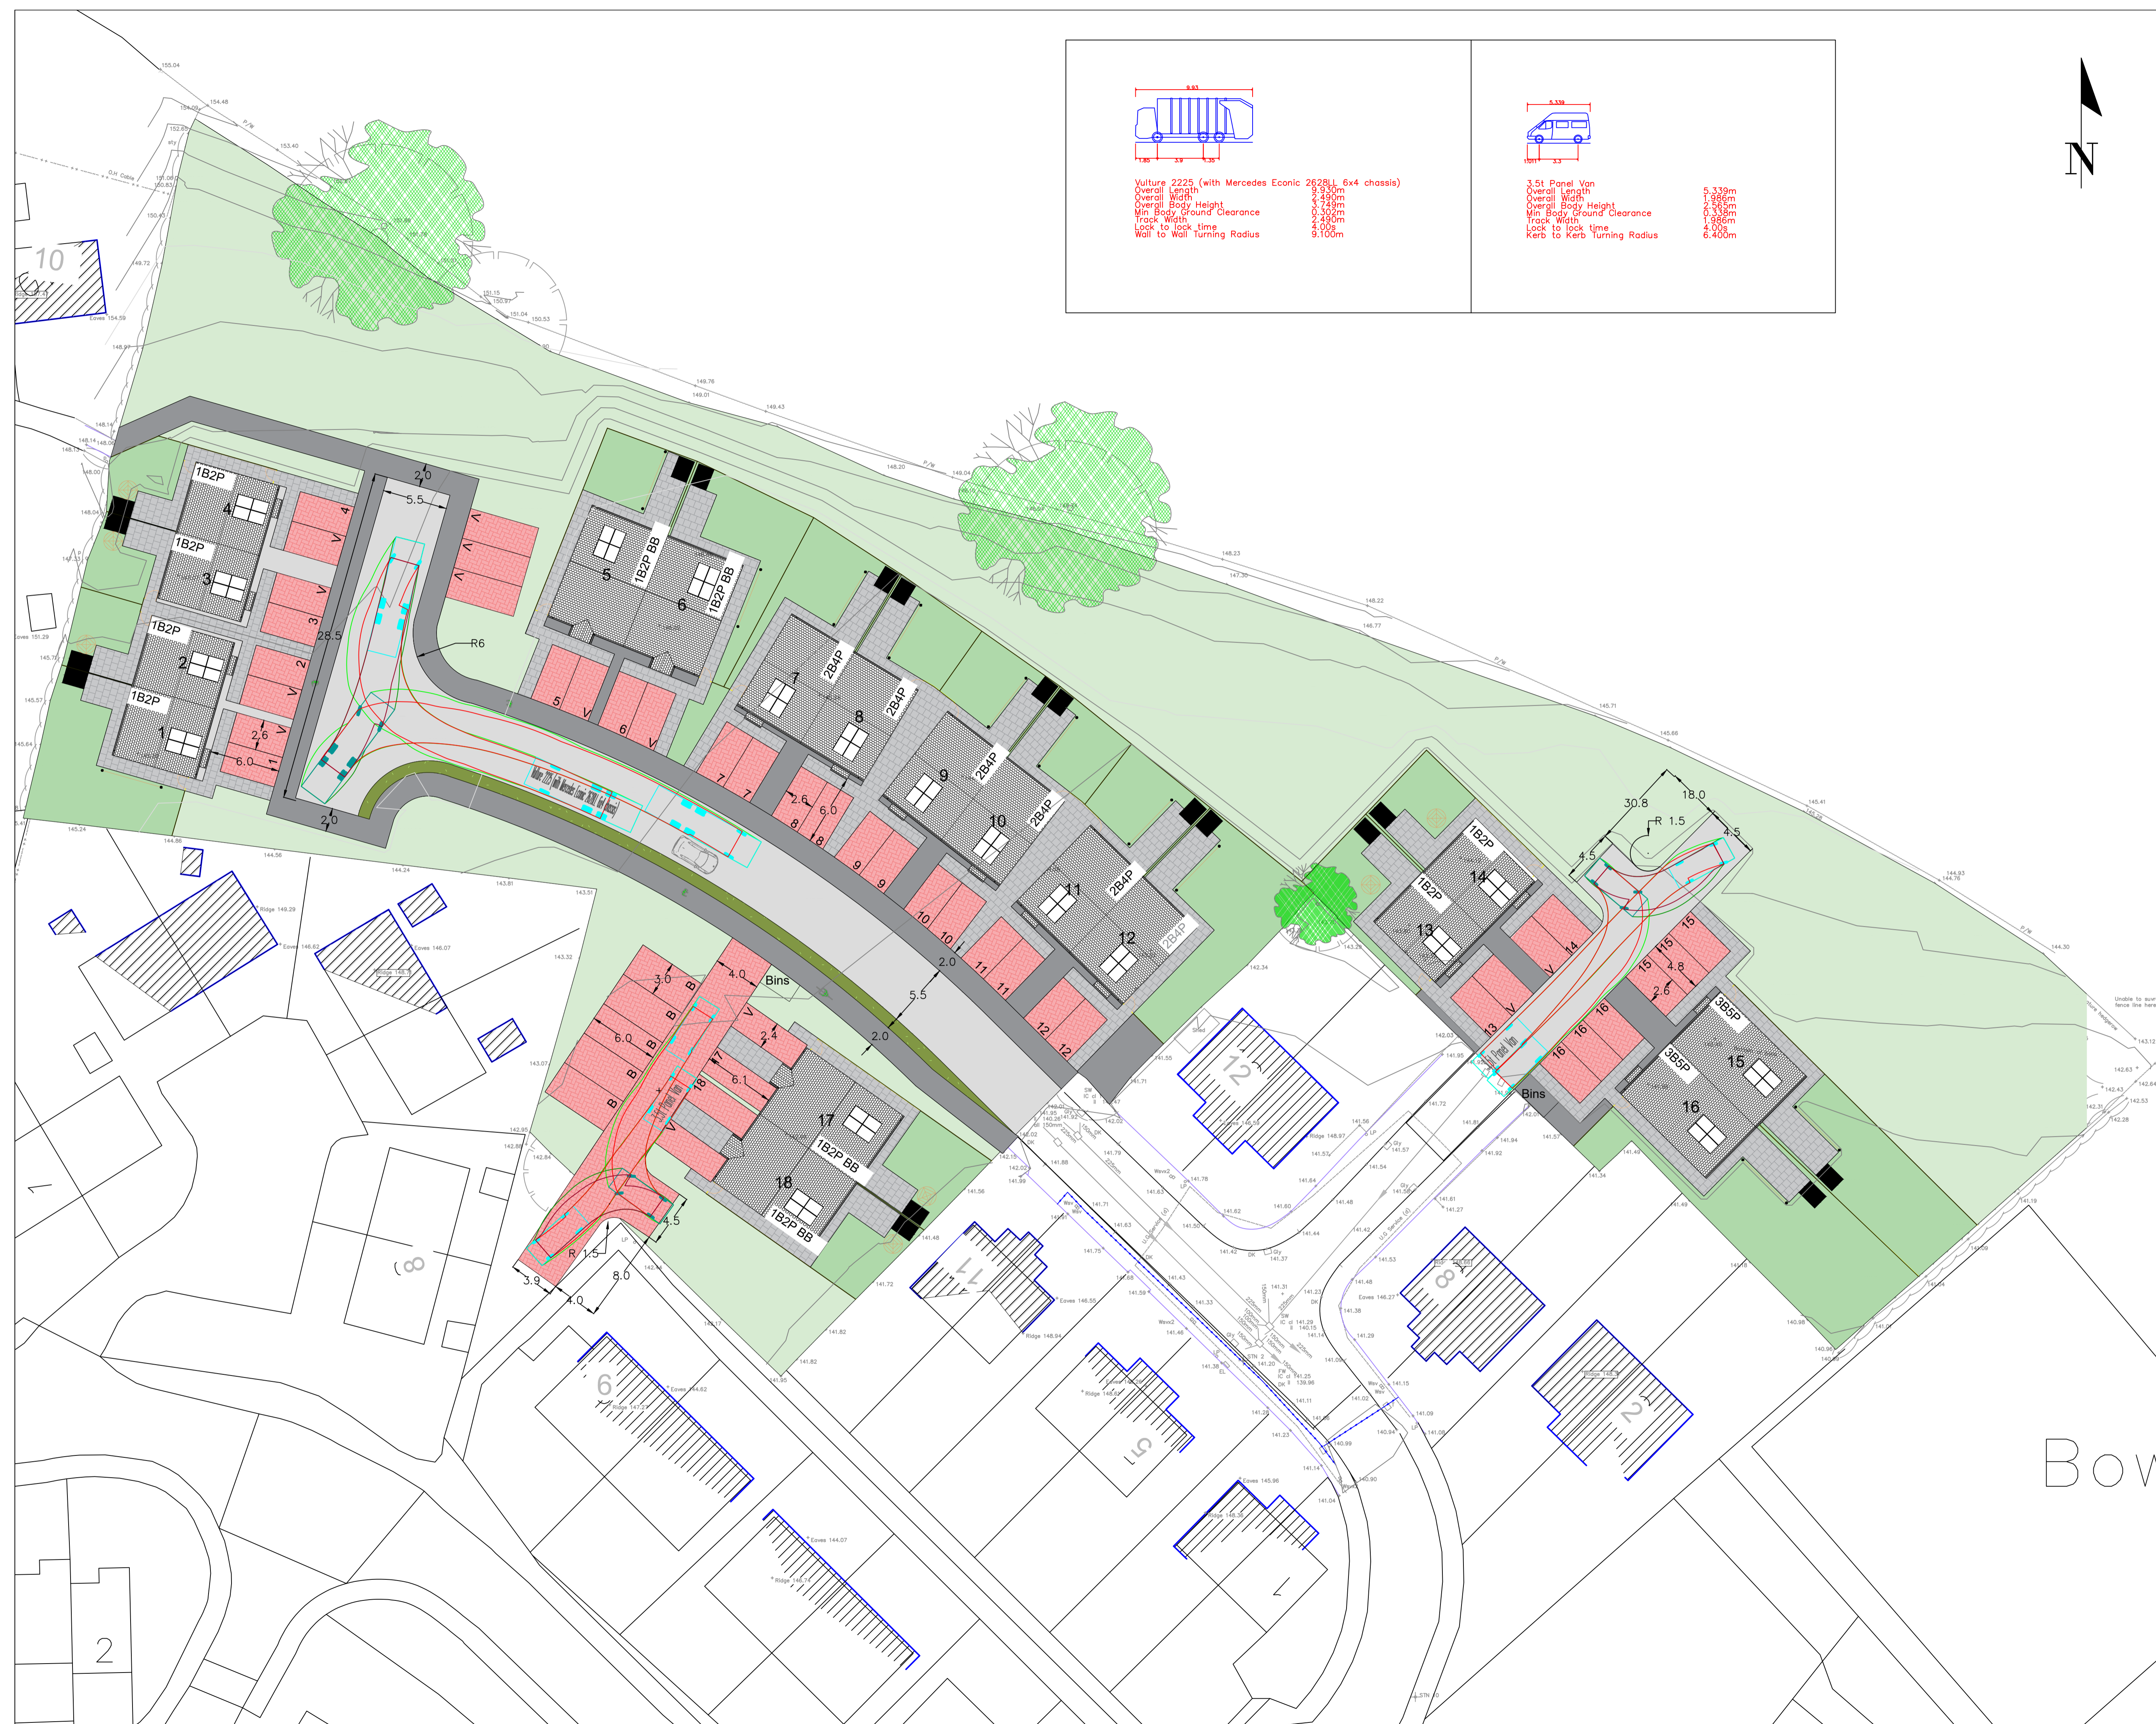

ISSUED FOR PLANNING

Rev	Date	Description	By	Chkd
Amendments				

Engineering Design Services
 EDS West Manager : Steve Hallows shp@cedigion.gov.uk
 01545 572513
 West : Penmorfa, Aberystwyth, Ceredigion, SA46 6PA
 EDS East Manager : Gareth Price gprice@powys.gov.uk
 0345 607 6060
 North : Rhinymeddf Dewi, Pool Road, Newtown, Powys, SY16 2AF
 Mid : Courne Hill, Six Road Lane, Llanfihangel-y-Wyddelan, Powys, LD1 8LQ
 South : Newbold Brycheiniog, Cambrian Way, Brecon, Powys, LD3 7JR

Project: **Housing Development Sites Llanhayader ym Mochnant**

Drawing Title: **Highways and Civil Swept Path Analysis and Dimensions**

By: DB	Checked:	Approved:	Scale at A1: 1:250
Date: Nov 23			

Project Number: 2647/	Drawing Number: CIV_PL_04	Revision:
-----------------------	---------------------------	-----------