



Disclaimer  
 1. Do not scale. Use figured dimensions only. When a scale bar is provided it is for use by the local planning authority solely for the purposes of the planning application to which it relates.  
 2. Report all drawing errors, omissions and discrepancies to the Architect.  
 3. All dimensions are to be checked on site by the contractor and such dimensions shall be the contractor's responsibility.  
 4. This drawing must only be used for the purpose for which it is supplied and its contents must not be reproduced for any purpose without written permission.  
 5. No areas indicated, or areas calculated from this drawing should be used for valuation purposes or as the basis for development contracts.


Revision	REV	DATE	DESCRIPTION
P01	21/11/2023	INFORMATION	
P02	13/02/2024	INFORMATION	
P03	25/03/2024	PAC	

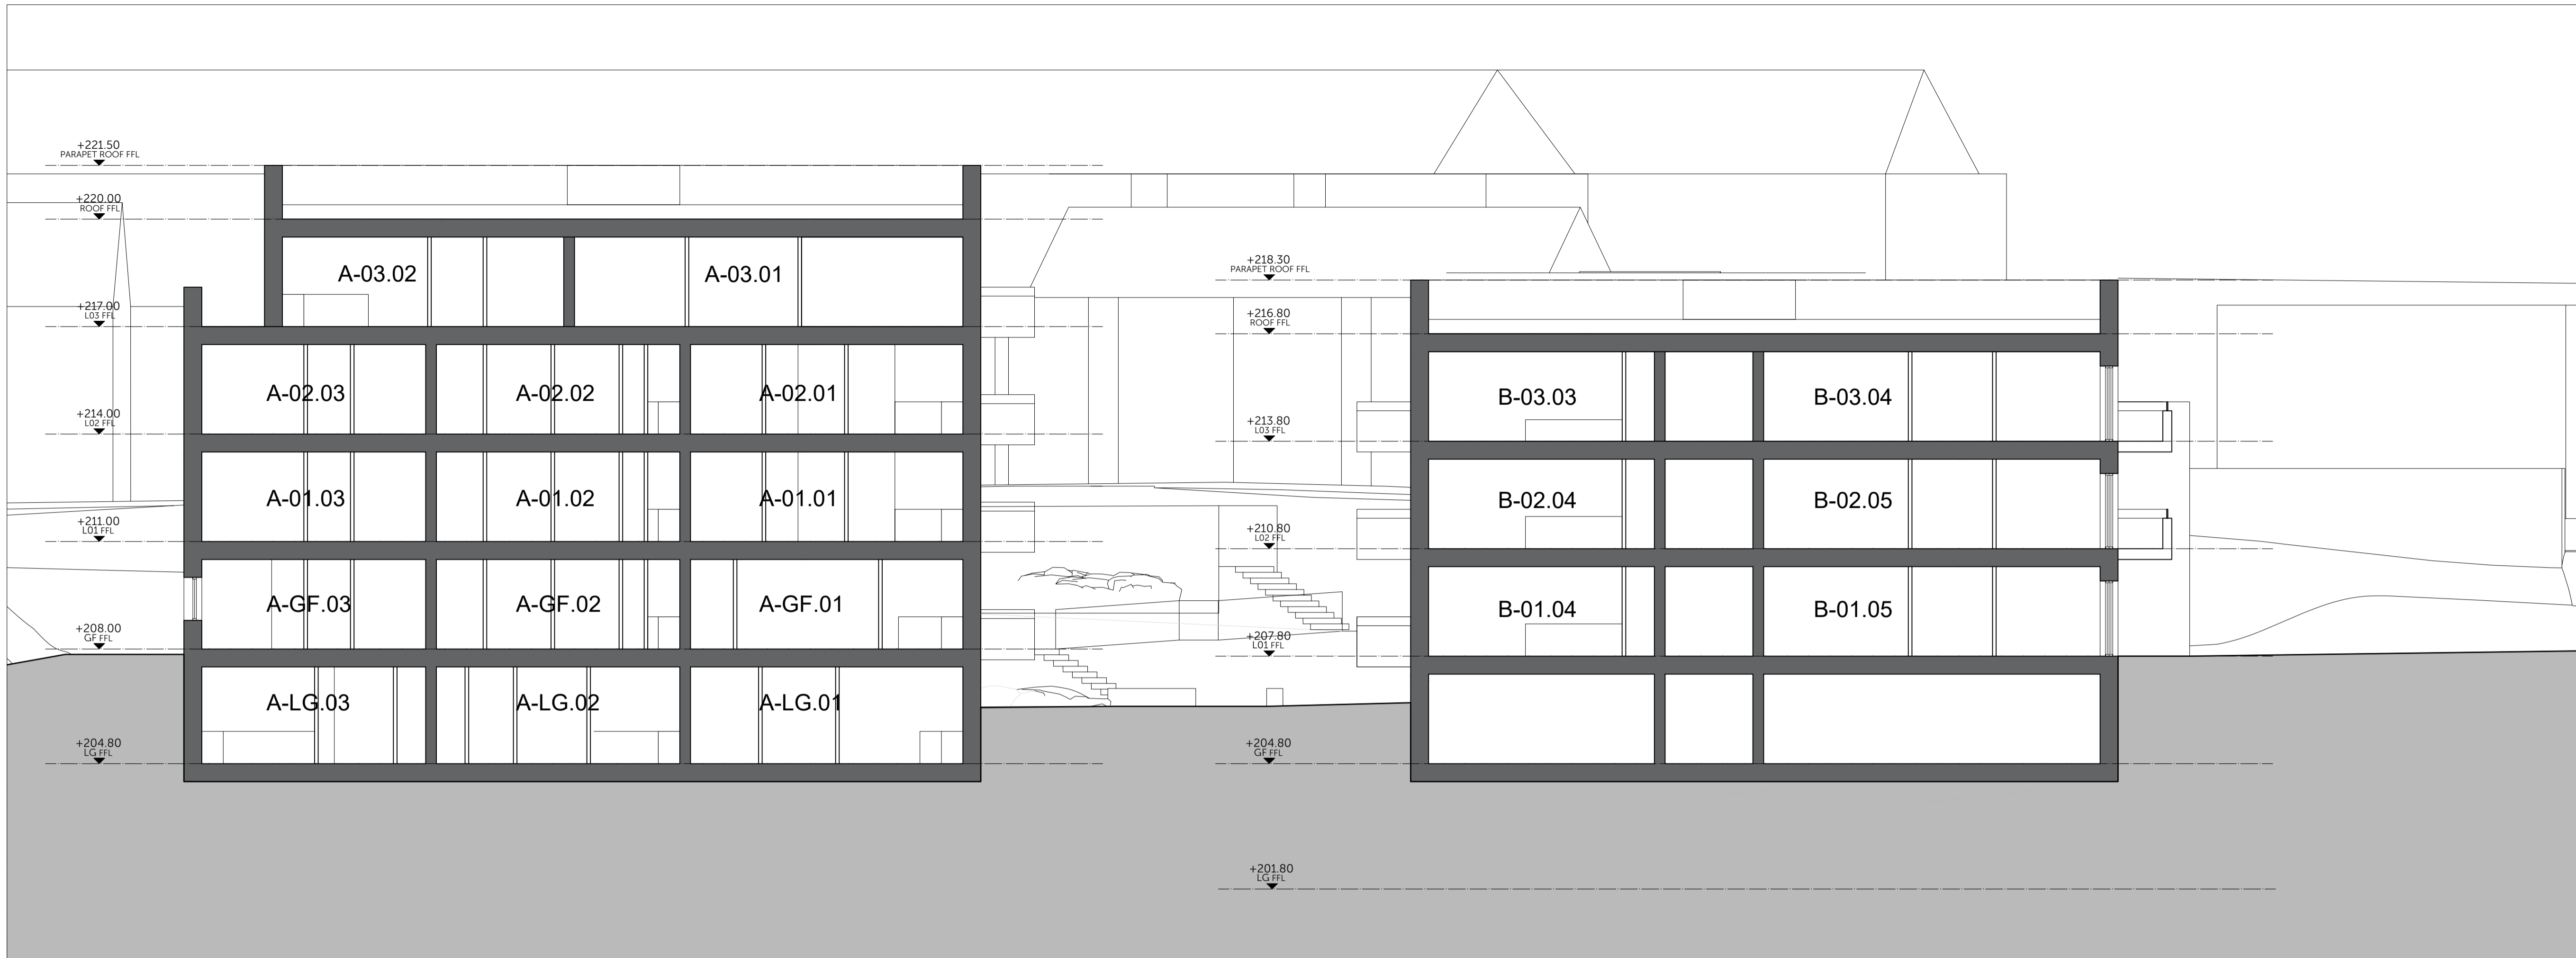


1 LONG SECTION AA

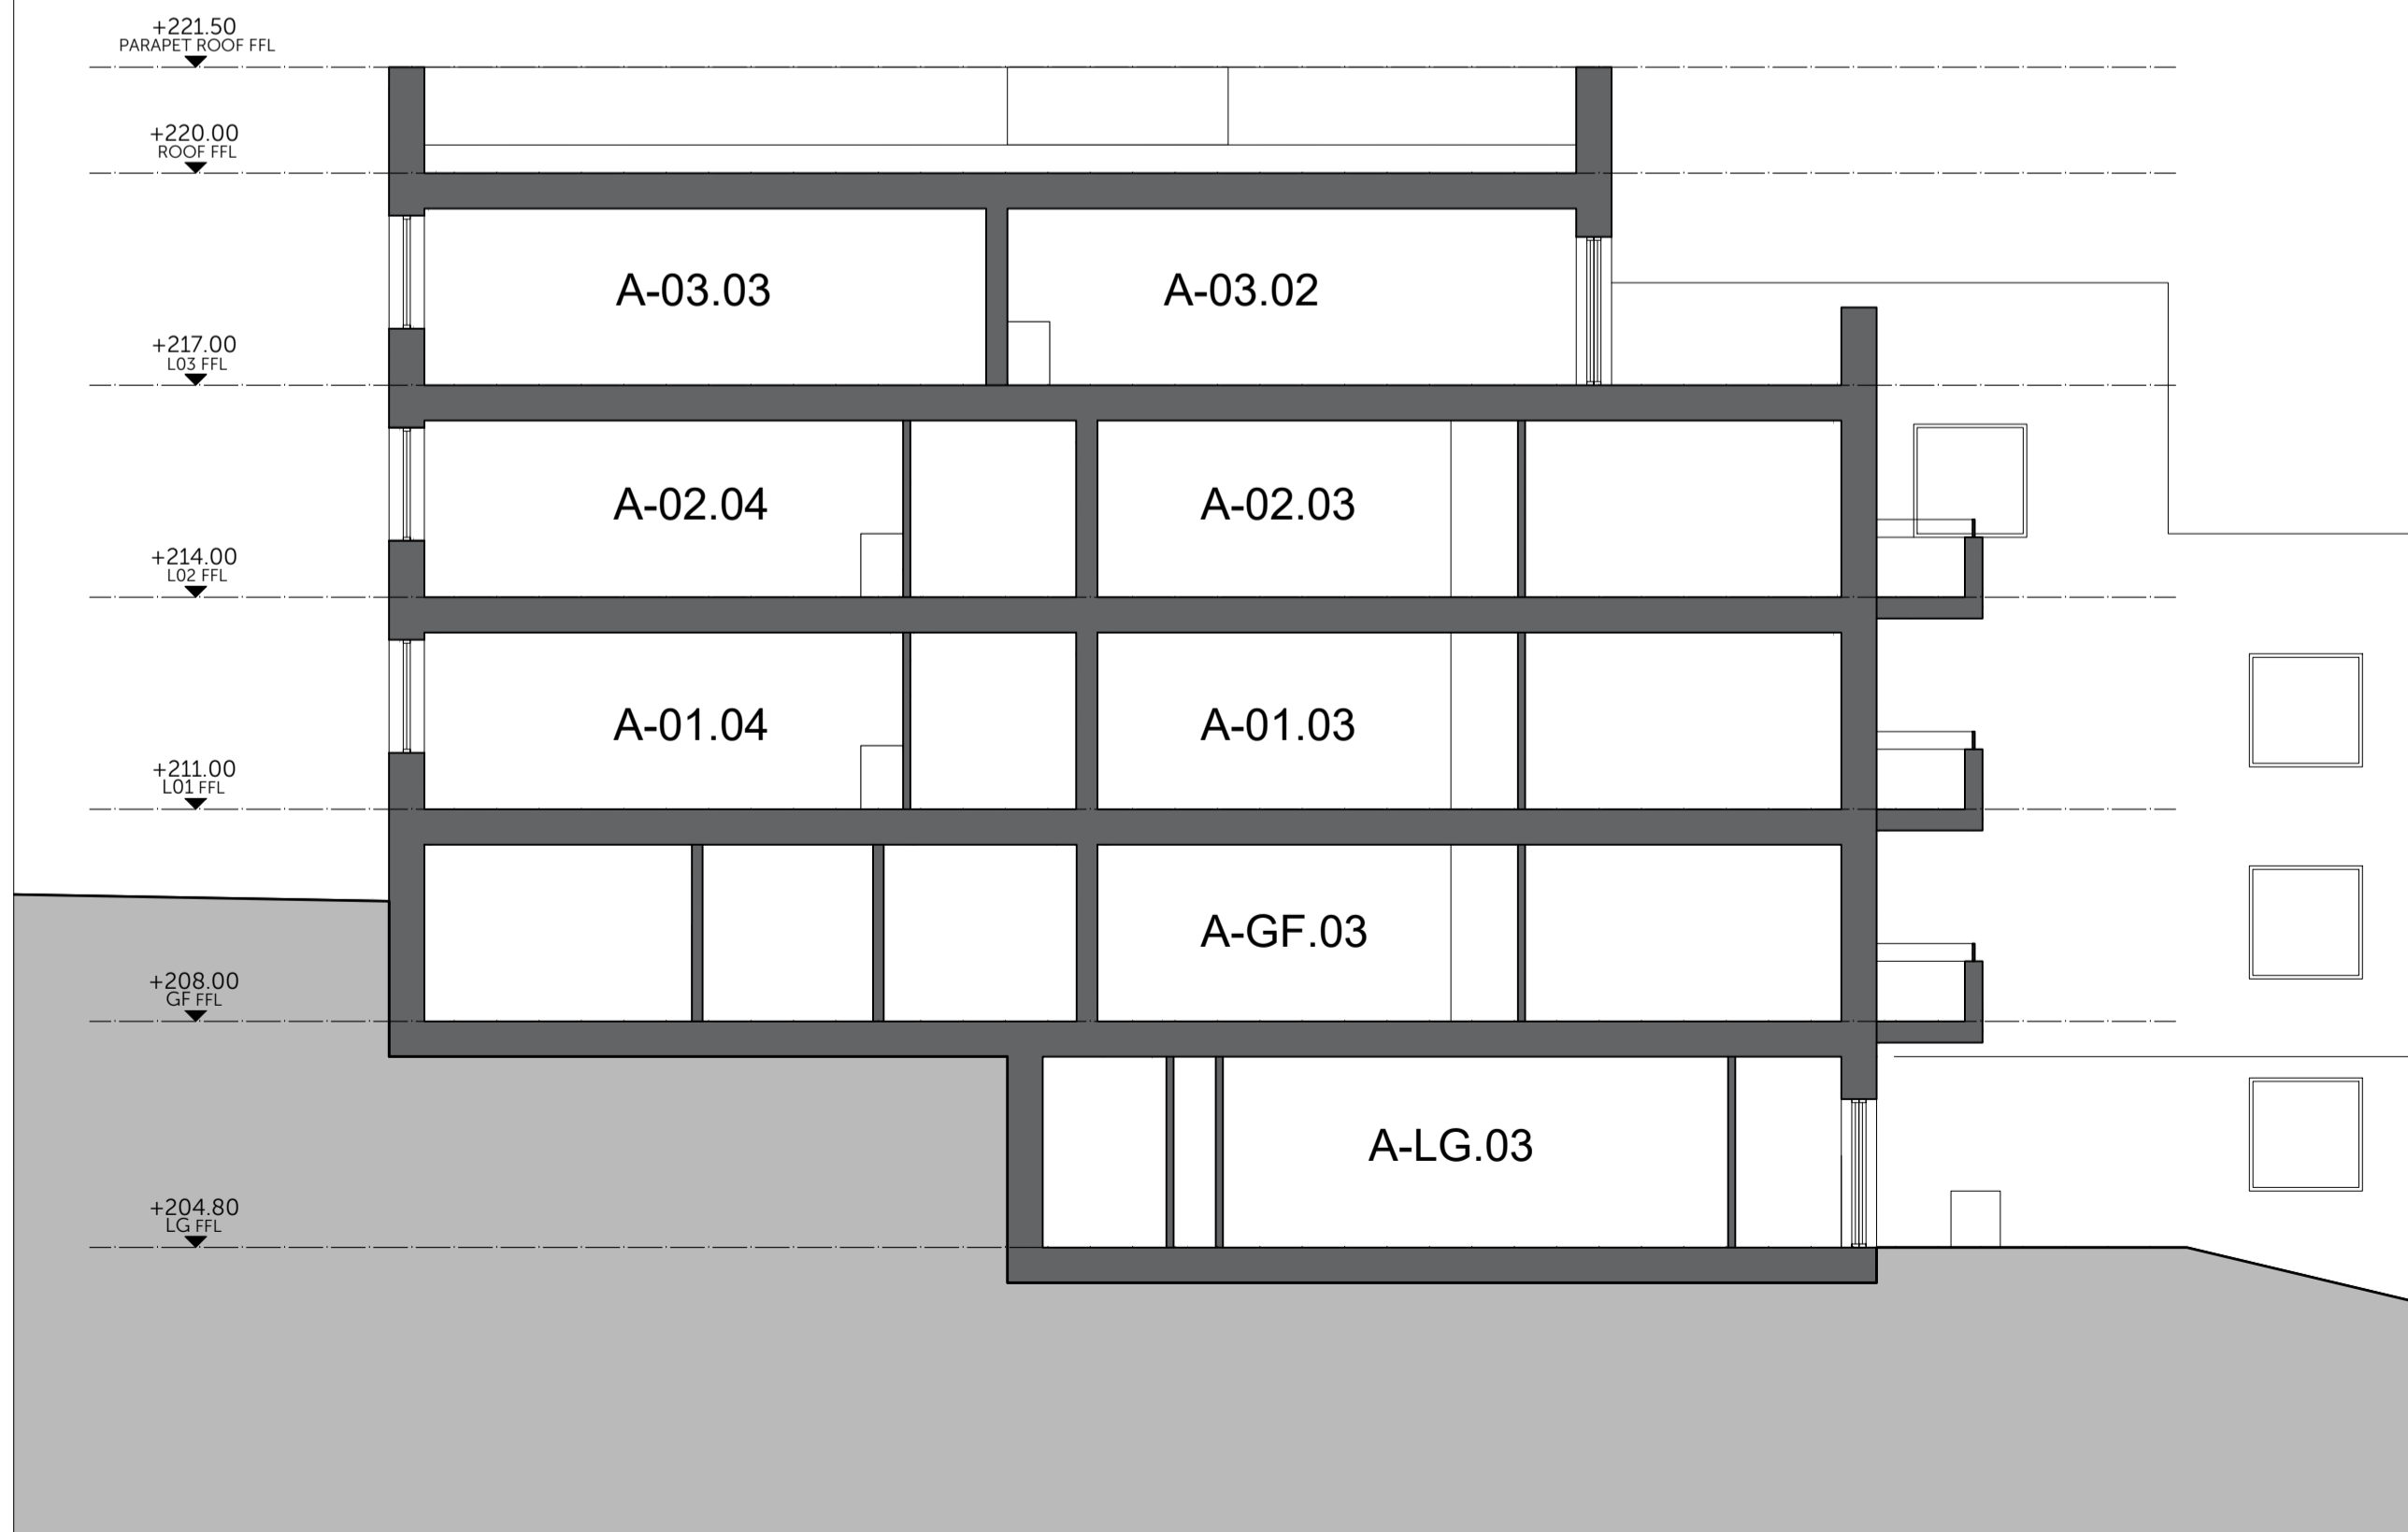

2 BLOCK A SECTION BB

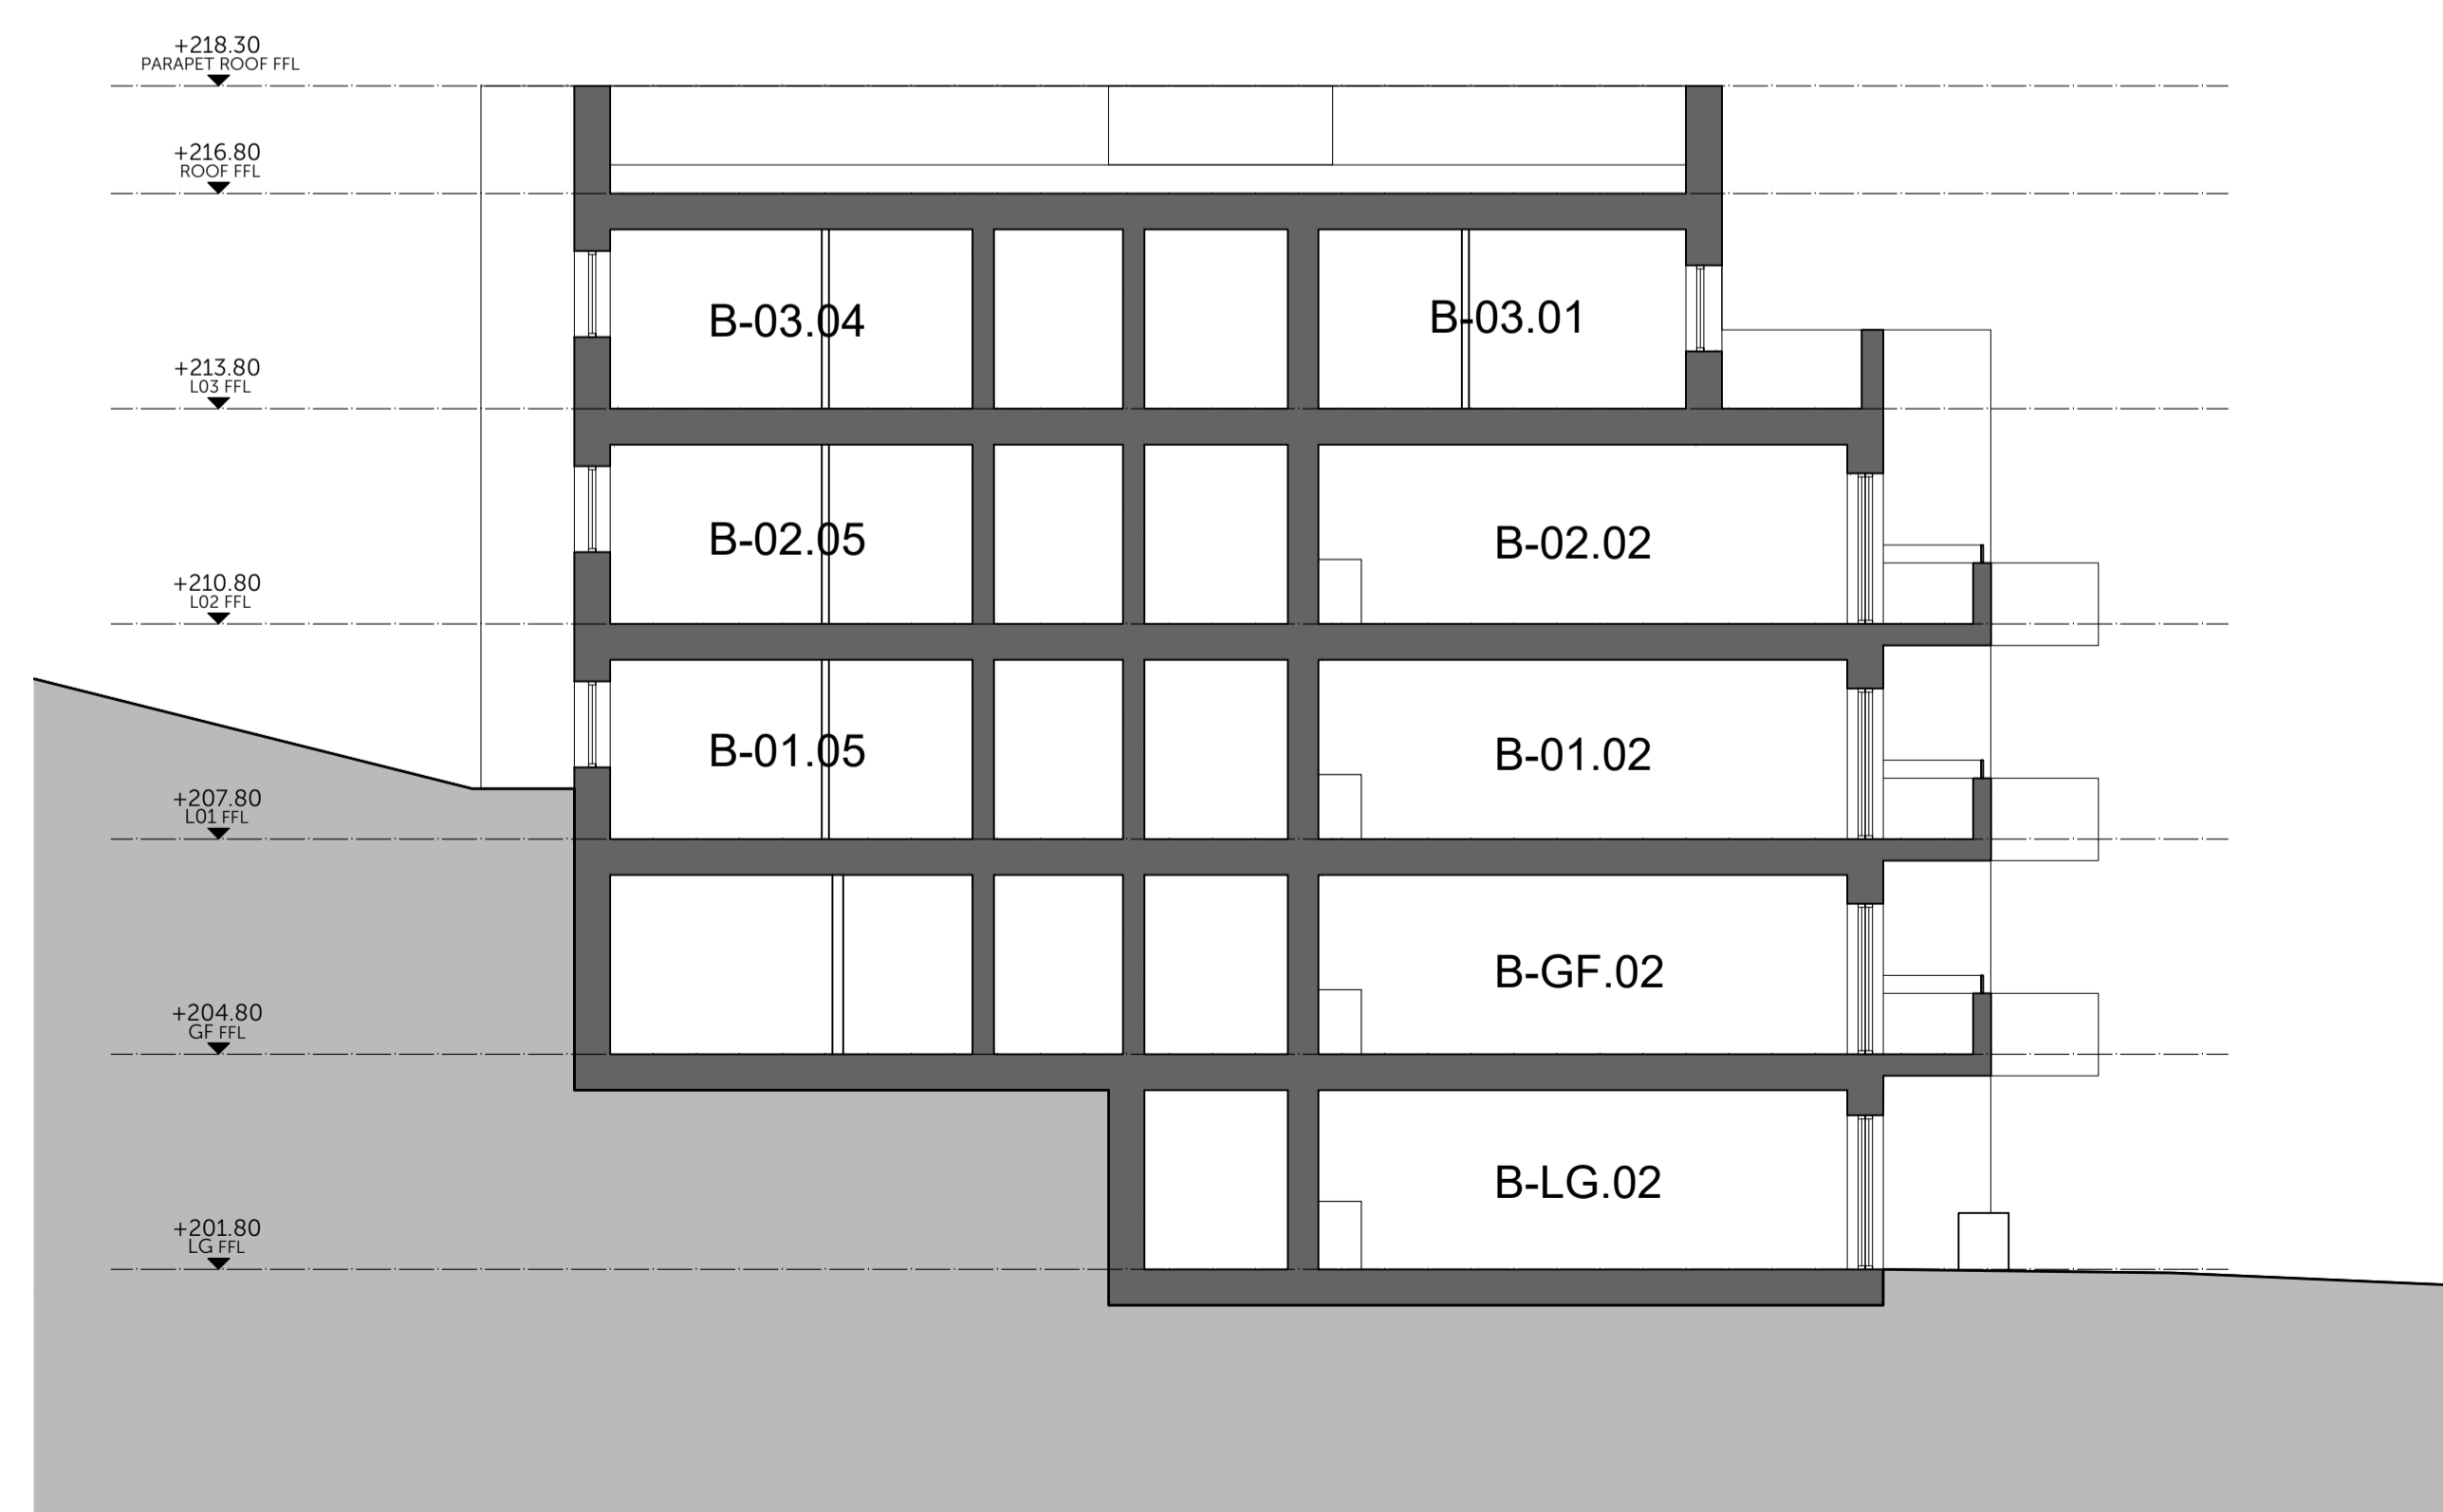

3 BLOCK B SECTION CC

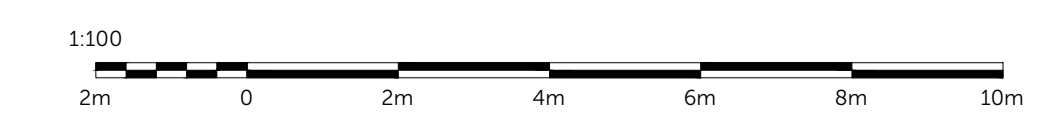

**COFFEY / ARCHITECTS**  
 104-110 Goswell Road, London, EC1V 7DH / +44 (0)20 7549 2141  
 www.coffeyarchitects.com

Project Name	CEFN ISAF	Project No.	1187
Drawing Name	SECTIONS 01		
Status	PLANNING		
Drawn	Checked	Scale	Sheet
TL	LM	1:100	A1
Code	Origin	Vol.	Lvl.
CEF-CoA-	00-00-DP-A-(20)220		
Identifier	Revision		
	P03		