


1 Cynllun o'r Islawr Presennol
Existing Lower Ground Floor Plan
1:200



2 Cynllun o'r Islawr Arfaethedig
Proposed Lower Ground Floor Plan
1:200

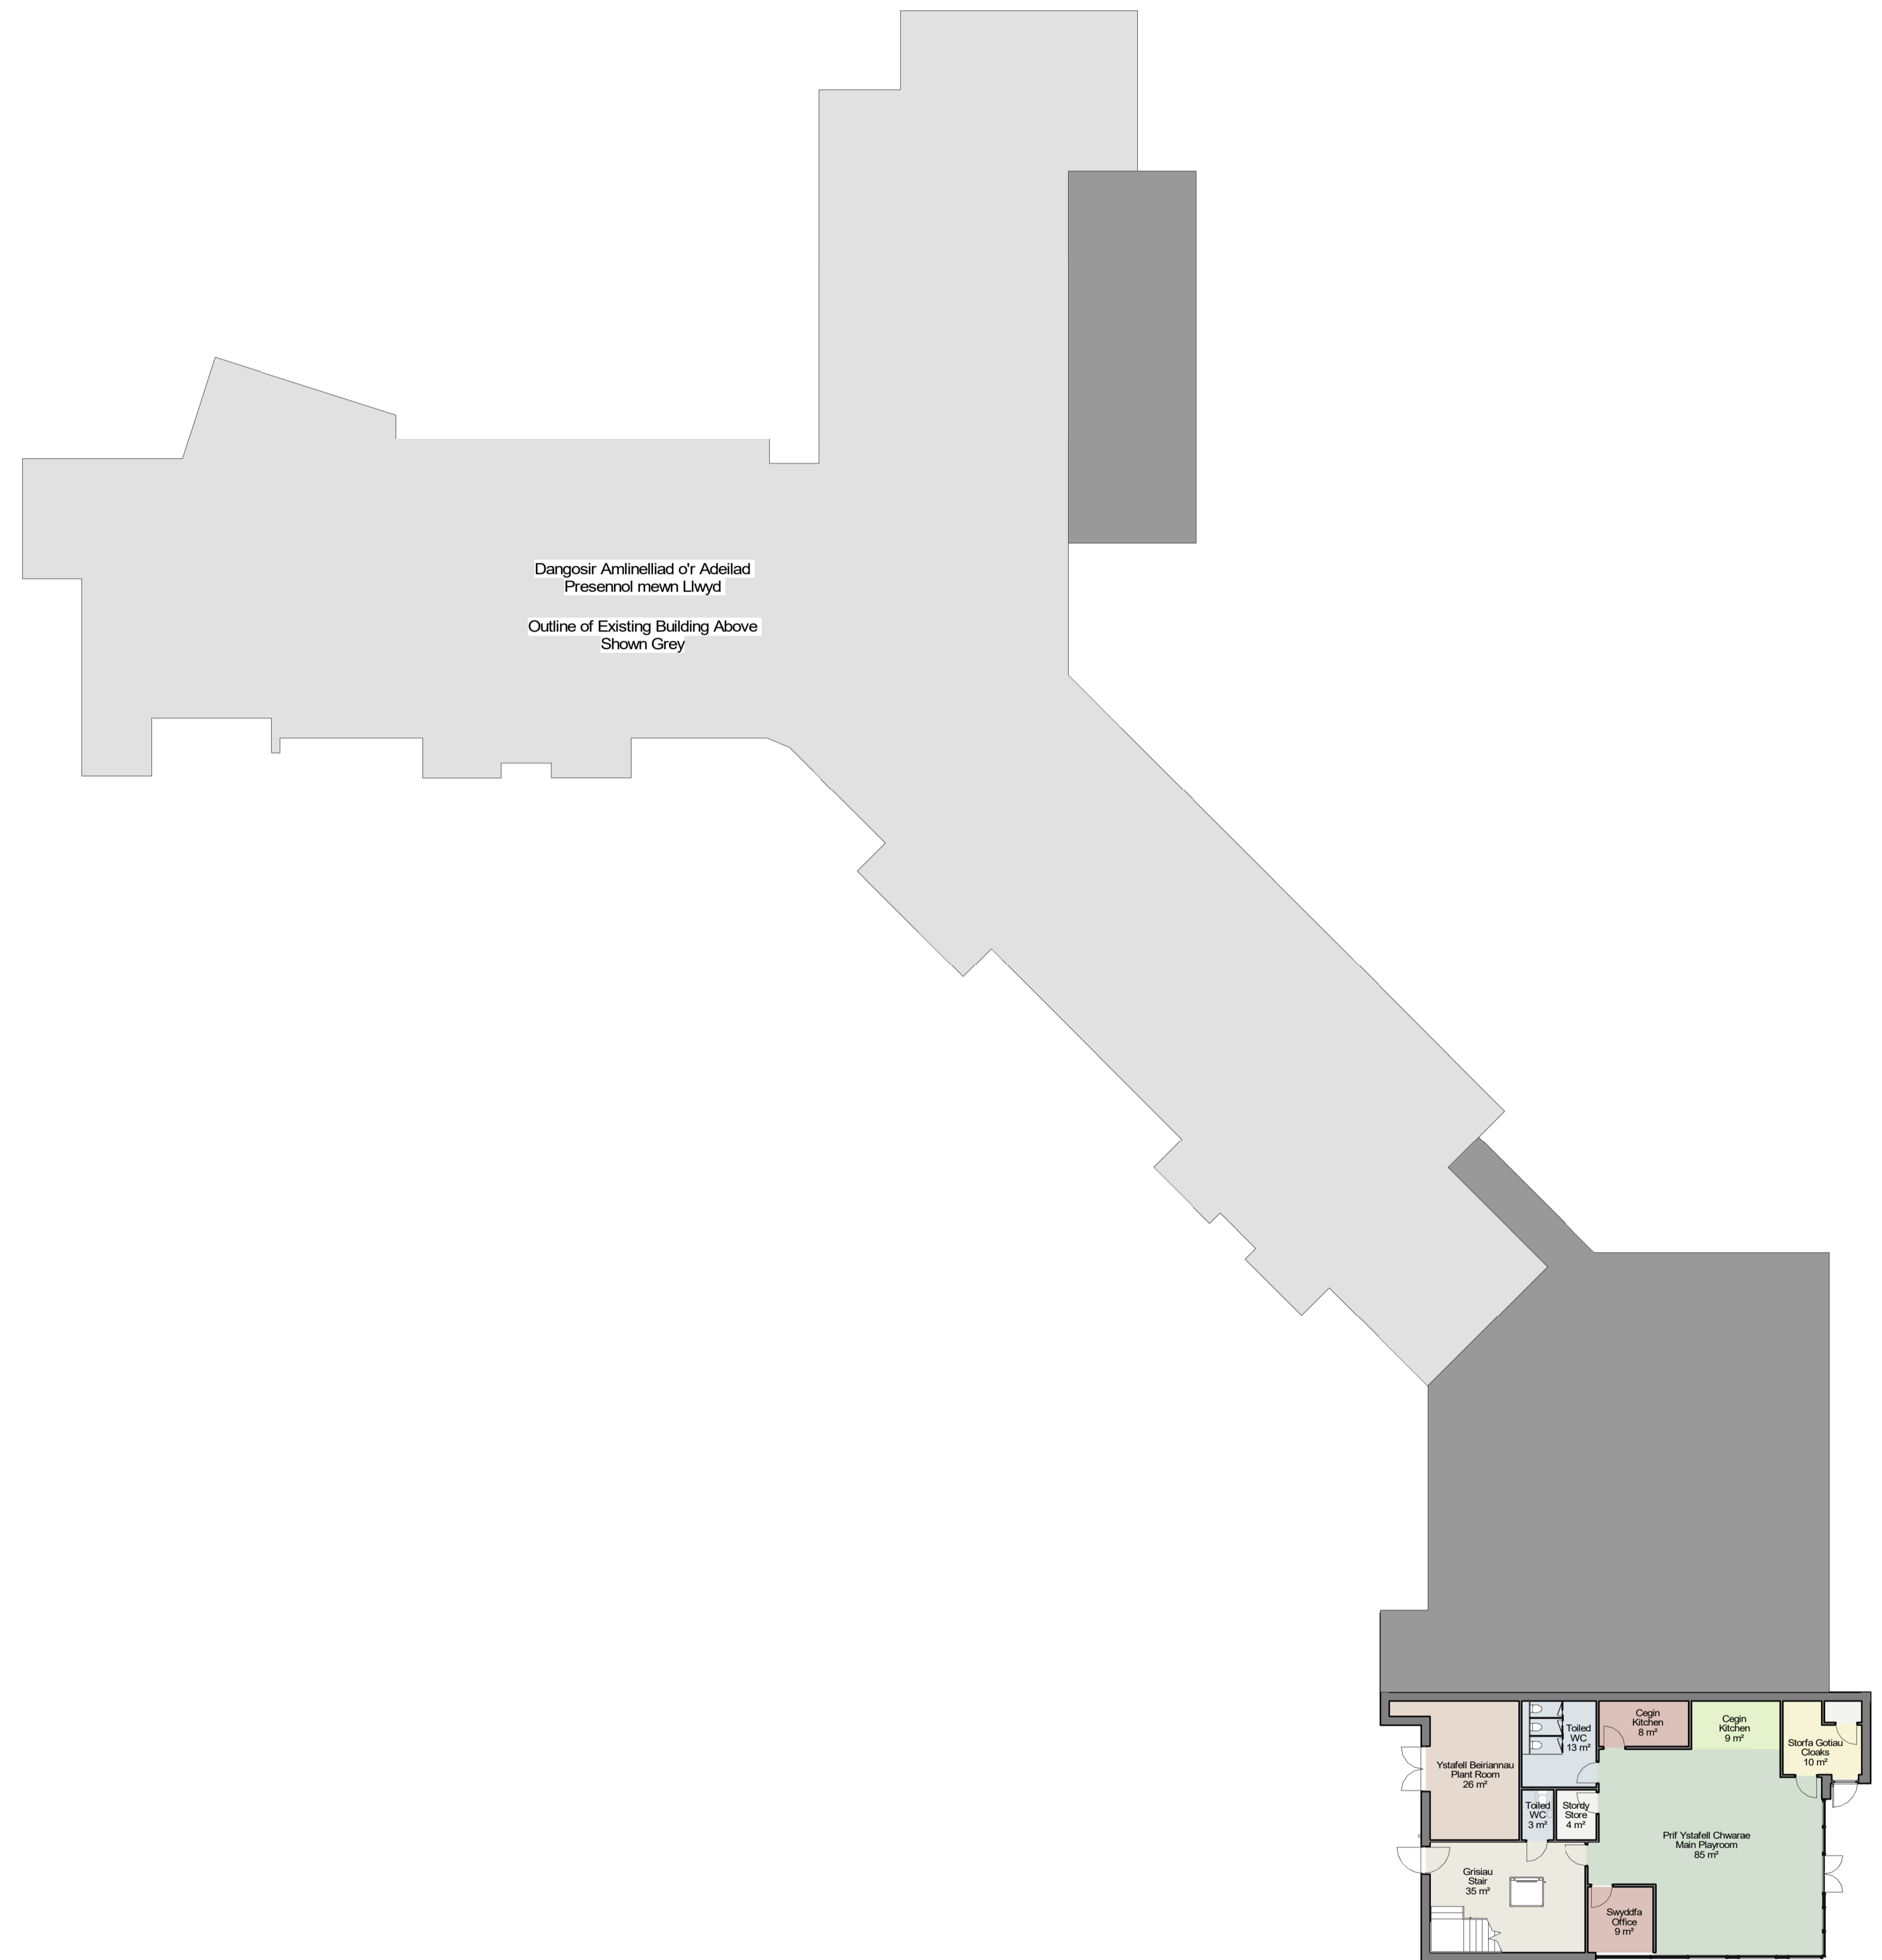