

Red dashed line denotes position of PV panels. It requires to achieve desired SFR rating.



EDRYCHIAD FLAEN
FRONT ELEVATION




EDRYCHIAD OCHR
SIDE ELEVATION




EDRYCHIAD GEFN
REAR ELEVATION




EDRYCHIAD OCHR
SIDE ELEVATION

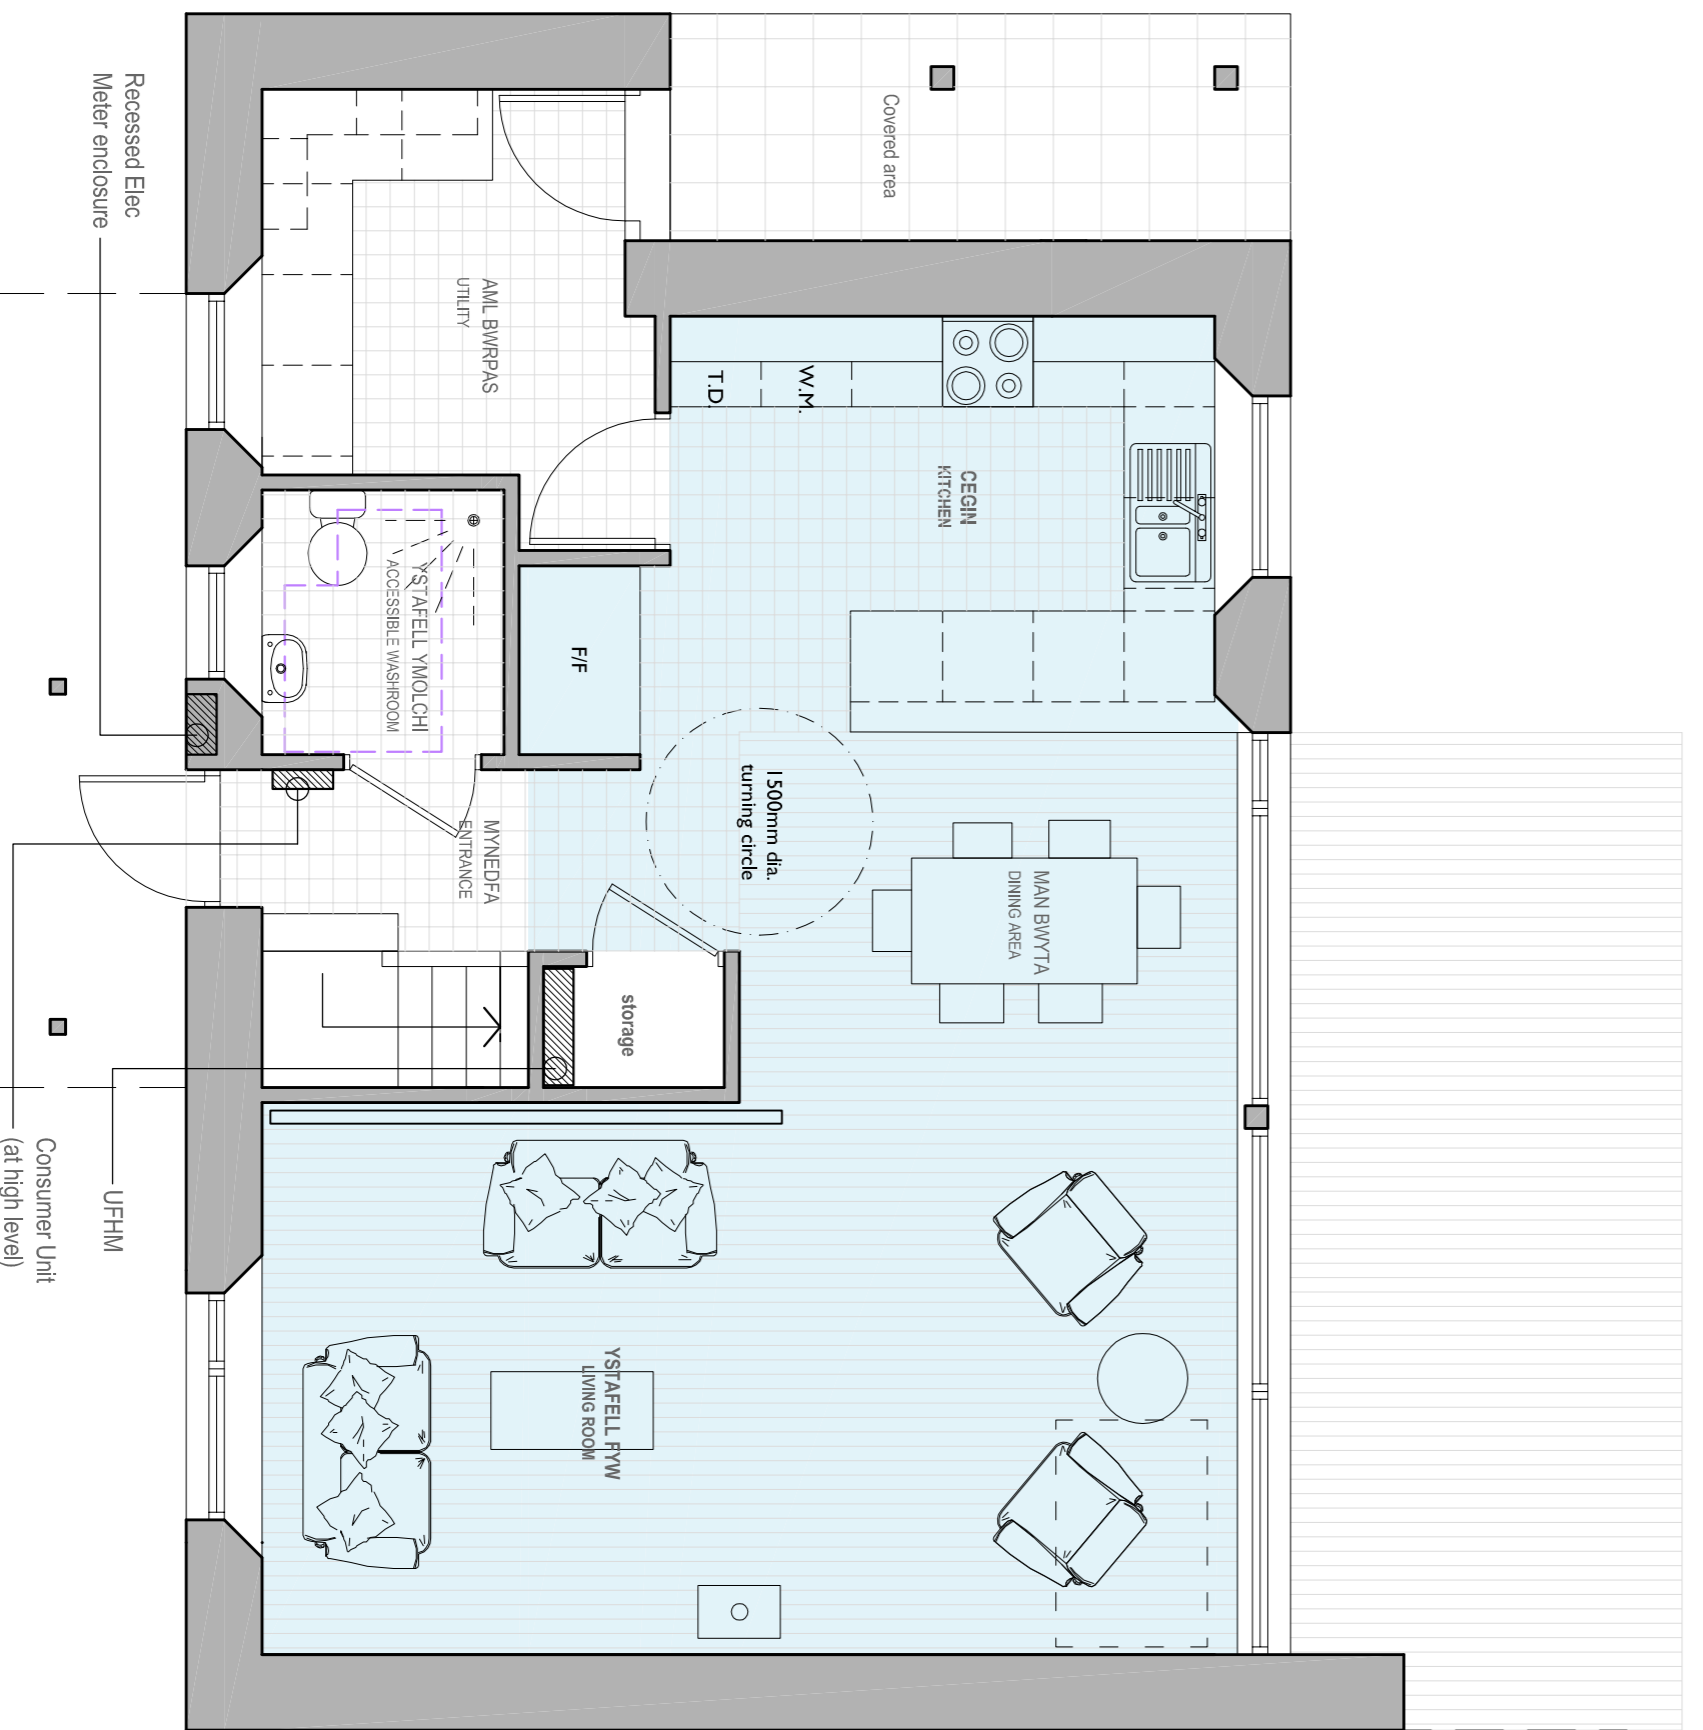

4B/7P CYLLUN LLAWR
GROUND FLOOR PLAN 59sqm GIA

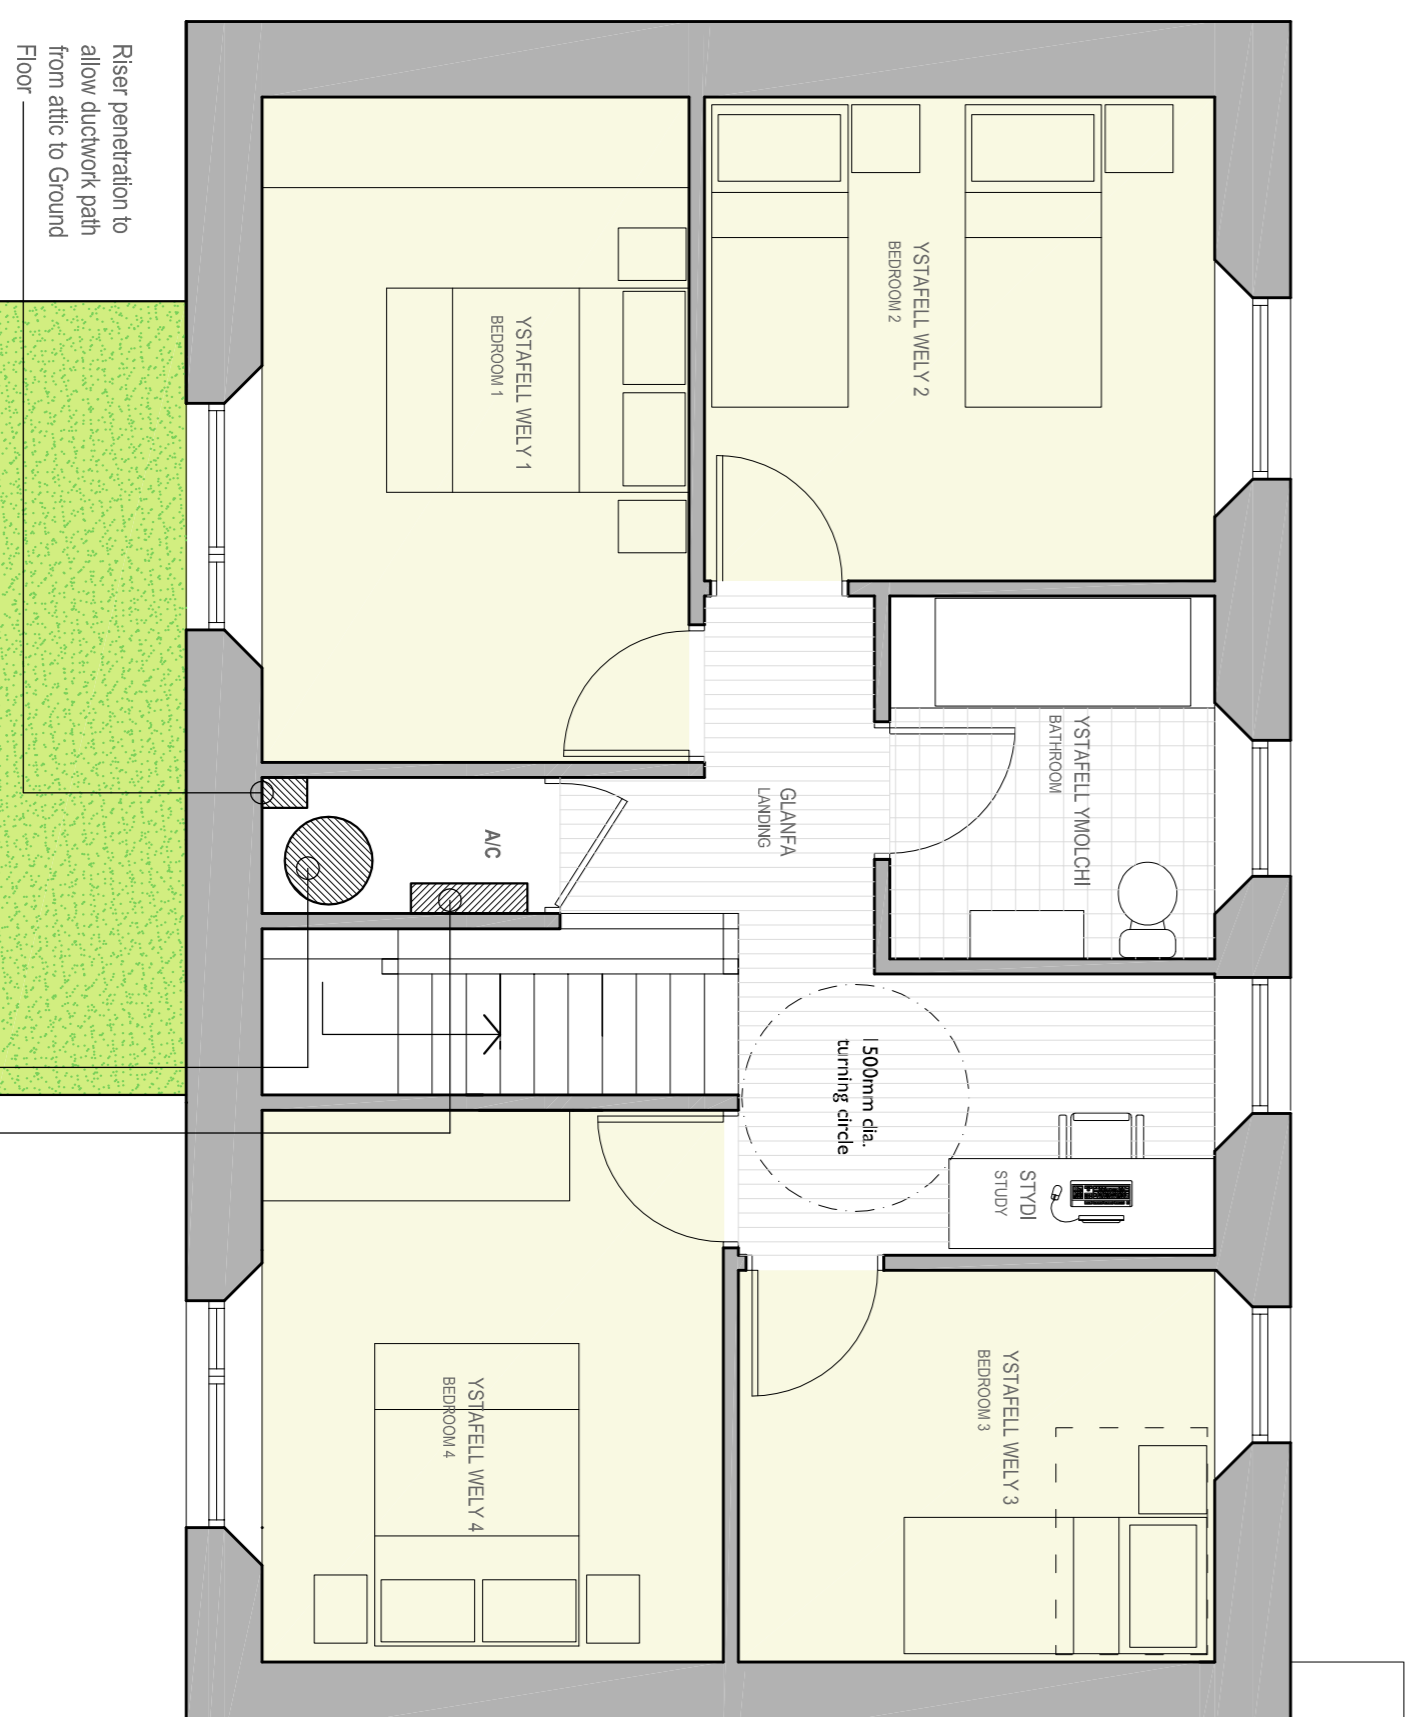

4B/7P CYLLUN LLAWR CYNTAF
FIRST FLOOR PLAN 59sqm GIA

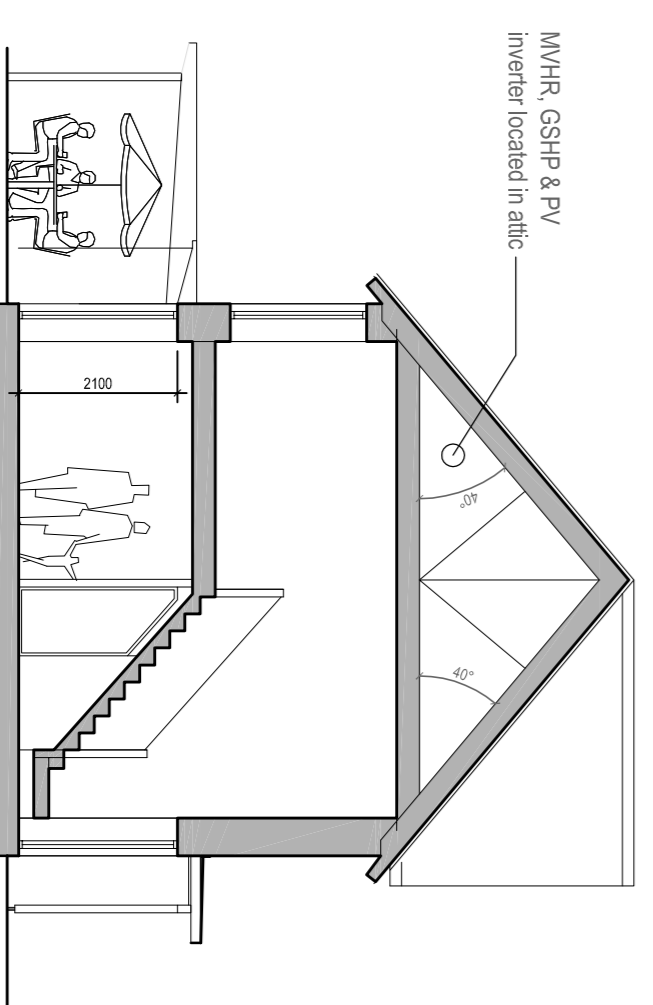

TORIAD
SECTION

GEORGE + TOMOS
PENSEIRI : ARCHITECTS CYF.

12 Heol Penarth, Rhodryleth, Powys - SY20 9AU
www.georgetomos.co.uk - georgetomos@rythio.co.uk (0845 280 2340)

Client	Powys County Council
PLOT 11	4 Bed / 7 Person
Project	TAI NEWYDD / NEW HOUSING
CLYRO	
Plot No.	19 / 25
Gridline / scale	1:100 @ A3
Dyddiad / Date	SK06 July '19 / AG

